

File: 22/40
Date: 31 July 2024

John and Kenneth Cameron
C/- AgDSA
PO Box 292
TOOWOOMBA QLD 4350

Attention: Mr Matt Norton

Dear Matt,

**Decision Notice –approval (with conditions)
Material Change of Use**

**Lots 1, 2 & 5 on SP327021 and Lots 9 on PG246, Calnbrook Road, Lundavra and
Moonie Highway, Southwood**

We wish to advise that on 24 July 2024 a decision was made to approve the material change of use development application for “*Rural activities*” - “*Intensive animal industry*” (Expansion of existing piggery to 236,070 SPU) at Lots 1, 2 & 5 on SP327021 and Lots 9 on PG246, Calnbrook Road, Lundavra and Moonie Highway, Southwood. In accordance with the *Planning Act 2016*, please find attached Council’s Decision Notice for the application.


Please read the conditions carefully as these include actions which must be undertaken **prior to the commencement of the use** as well as requirements for the ongoing operation of the use.

All conditions are required to be either complied with or bonded prior to the commencement of the use. Please note **Condition 33**, which requires a letter to be submitted to Council prior to commencement of the use, outlining and demonstrating compliance with each condition.

The applicant is required to **notify Council in writing of the date of the commencement** of the use, within fourteen (14) business days of commencement.

If you require any further information, please contact Council’s Manager of Planning Services, Mrs Ronnie McMahon, on (07) 4671 7400 or rmcmahon@grc.qld.gov.au, who will be pleased to assist.

Yours faithfully

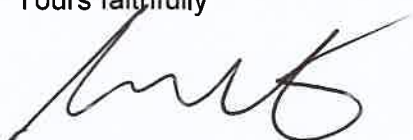

Carl Manton
Chief Executive Officer
Goondiwindi Regional Council

Decision Notice approval

Planning Act 2016 section 63

Council File Reference: 22/40
Council Contact: Mrs Ronnie McMahon: PD
Council Contact Phone: (07) 4671 7400

31 July 2024

Applicant Details: John and Kenneth Cameron
C/- AgDSA
PO Box 292
TOOWOOMBA QLD 4350

Attention: Mr Matt Norton

The development application described below was properly made to Goondiwindi Regional Council on 11 October 2022.

Applicant details

Applicant name: John and Kenneth Cameron
Applicant contact details: C/- AgDSA
PO Box 292, TOOWOOMBA QLD 4350
0418 446 245
Matt.norton@agdsa.com.au

Application details

Application number: 22/40
Approval sought: Development Permit – Material Change of Use
Details of proposed development: *"Rural activities" - "Intensive animal industry"* (Expansion of existing piggery to 236,070 SPU)

Location details

Street address: Calnbrook Road, Lundavra and Moonie Highway,
Southwood
Real property description: Lots 1, 2 & 5 on SP327021 and Lots 9 on PG246

Decision

Date of decision: 24 July 2024
Decision details: Approved in full with conditions. These conditions are set out in Attachment 1 and are clearly identified to indicate whether the assessment manager or a concurrence agency imposed them.

Details of the approval

The application is not taken to be approved (a deemed approval) under section 64(5) of the *Planning Act 2016*.

The following approvals are given:

	Planning Regulation 2017 reference	Development Permit	Preliminary Approval
Development assessable under the planning scheme, superseded planning scheme, a temporary local planning instrument, a master plan or a preliminary approval which includes a variation approval - building work assessable under the planning scheme - plumbing or drainage work - material change of use - reconfiguring a lot - operational work	N/A	☐ ☐ ☒ ☐ ☐	☐ ☐ ☐ ☐

Conditions

This approval is subject to the conditions in Attachment 1.

Further development permits

Please be advised that the following development permits are required to be obtained before the development can be carried out:

1. Development Permit – Building Work
2. Compliance Permit – Plumbing Work

Properly made submissions

Properly made submissions were received for this application. The full list of principal submitters is provided in Attachment 4.

Referral agencies for the application

The referral agencies for this application are:

For an application involving	Name of referral agency	Address
As per Section 48(7) of the Planning Act 2016. If the Minister decides who is the assessment manager, the Minister may decide that a person who could also have been the assessment manager is instead to be a referral agency for the application.	Western Downs Regional Council Concurrence Agency	Western Downs Regional Council Post: PO Box 551 Visit: 30 Marble Street, DALBY QLD 4405 info@wdrc.qld.gov.au <u>u</u> Ph: 1300 COUNCIL

For an application involving	Name of referral agency	Address
As per Schedule 10, Part 5, Division 4, Table 2, Item 1 of the Planning Regulation 2017: <i>Development application for a material change of use that is assessable development under section 8, if—</i> (a) <i>the environmentally relevant activity the subject of the application has not been devolved to a local government under the Environmental Protection Regulation; and</i> (b) <i>the chief executive is not the prescribed assessment manager for the application</i>	Department of Housing, Local Government, Planning and Public Works— Concurrence Agency	Department of Housing, Local Government, Planning and Public Works, Post: PO Box 825, Visit: 128 Margaret Street, TOOWOOMBA QLD 4350 ToowoombaSARA@dsdilgp.qld.gov.au Ph: (07) 4616 7307
As per Schedule 10, Part 9, Division 4, Subdivision 1, Table 1, Item 1 of the Planning Regulation 2017: <i>Development application for an aspect of development stated in schedule 20 that is assessable development under a local categorising instrument or section 21, if—</i> (a) <i>the development is for a purpose stated in schedule 20, column 1 for the aspect; and</i> (b) <i>the development meets or exceeds the threshold—</i> (i) <i>for development in local government area 1—stated in schedule 20, column 2 for the purpose; or</i> (ii) <i>for development in local government area 2—stated in schedule 20, column 3 for the purpose; and</i> (c) <i>for development in local government area 1—the development is not for an accommodation activity or an office at premises wholly or partly in the excluded area</i> <i>However, if the development is for a combination of purposes stated in the same item of schedule 20, the threshold is for the combination of purposes and not for each individual purpose.</i>	Department of Housing, Local Government, Planning and Public Works— Concurrence Agency	Department of Housing, Local Government, Planning and Public Works, Post: PO Box 825, Visit: 128 Margaret Street, TOOWOOMBA QLD 4350 ToowoombaSARA@dsdilgp.qld.gov.au Ph: (07) 4616 7307

Environmental authority

The development must comply with the environmental authority (Ref: 2024-02) issued for the below environmentally relevant activity.

Environmentally Relevant Activity

- ERA 3 – Pig keeping, 3: keeping more than 8,000 standard pig units

Approved plans and specifications

Copies of the following plans are enclosed.

Drawing Number	Title	Date
CPC-001, A001.1, Rev E	Property Plan – Aerial Imagery	18/12/2023
CPC-001, A001.2, Rev C	Property Plan	18/12/2023
CPC-001, A002.1, Rev D	Site Plan – Lapunyah – Aerial Imagery	16/10/2023
CPC-001, A002.2, Rev D	Site Plan – Lapunyah	16/10/2023
CPC-001, A003.1, Rev D	Site Plan – Wilga Ridge – Aerial Imagery	16/10/2023
CPC-001, A003.2, Rev D	Site Plan – Wilga Ridge	16/10/2023
CPC-001, A004.1, Rev D	Site Plan – Limebush – Aerial Imagery	16/10/2023
CPC-001, A004.2, Rev D	Site Plan – Limebush	16/10/2023
CPC-001, A101.1, Rev A	Site Plan – New Grower Unit 1	18/12/2023
CPC-001, A101.2, Rev A	Site Plan – New Grower Unit 1	18/12/2023
CPC-001, A102.1, Rev E	Site Plan – New Grower Unit 2	16/10/2023
CPC-001, A102.2, Rev E	Site Plan – New Grower Unit 2	16/10/2023
CPC-001, A103.1, Rev D	New Development Shed Infrastructure – Full Unit	16/10/2023
CPC-001, A103.2, Rev A	New Development Shed Infrastructure – Half Unit	18/12/2023

Currency period for the approval

This development approval will lapse at the end of the period set out in section 85 of *Planning Act 2016*.

Rights of appeal

The rights of an applicant to appeal to a tribunal or the Planning and Environment Court against a decision about a development application are set out in chapter 6, part 1 of the *Planning Act 2016*. For certain applications, there may also be a right to make an application for a declaration by a tribunal (see chapter 6, part 2 of the *Planning Act 2016*).

Appeal by an applicant

An applicant for a development application may appeal to the Planning and Environment Court against the following:

- the refusal of all or part of the development application
- a provision of the development approval
- the decision to give a preliminary approval when a development permit was applied for
- a deemed refusal of the development application.

An applicant may also have a right to appeal to the Development tribunal. For more information, see schedule 1 of the *Planning Act 2016*.

Appeal by an eligible submitter

An eligible submitter for a development application may appeal to the Planning and Environment Court against the decision to approve the application, to the extent the decision relates to:

- any part of the development application that required impact assessment
- a variation request.

The timeframes for starting an appeal in the Planning and Environment Court are set out in section 229 of the *Planning Act 2016*.


Attachment 6 is an extract from the *Planning Act 2016* that sets out the applicant's appeal rights and the appeal rights of a submitter.

To stay informed about any appeal proceedings which may relate to this decision visit: <https://planning.dsdmip.qld.gov.au/planning/our-planning-system/dispute-resolution/pe-court-database>.

Attachment 5 is a Notice about decision - Statement of reasons, in accordance with section 63 (5) of the *Planning Act 2016*.

If you wish to discuss this matter further, please contact Council's Manager of Planning Services, Mrs Ronnie McMahon, on 07 4671 7400.

Yours Sincerely

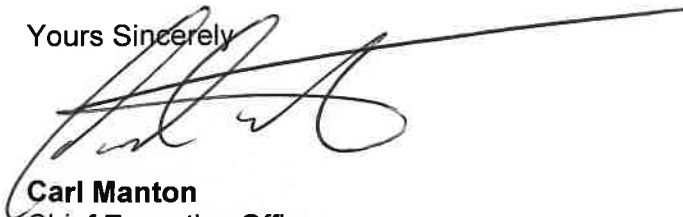

Carl Manton
Chief Executive Officer
Goondiwindi Regional Council

Cc Department of Housing, Local Government,
Planning and Public Works
PO Box 825,
TOOWOOMBA QLD 4350

Western Downs Regional Council
PO Box 551
DALBY QLD 4405

enc Attachment 1—Assessment manager and concurrence agency conditions

- State Assessment and Referral Agency Concurrence Agency Response dated 8 February 2024
- Western Downs Regional Council Concurrence Agency Response dated 26 June 2024

Attachment 2—Approved Plans
Attachment 3—Infrastructure Charges Notice
Attachment 4 – Principal Submitter Table
Attachment 5—Notice about decision – Statement of reasons
Attachment 6—*Planning Act 2016* Extracts



ATTACHMENTS

Attachment 1 – Assessment Manager's Conditions

Attachment 2 – Approved Plans

Attachment 3 – Infrastructure Charges Notice

Attachment 4 – Principal Submitter Table

Attachment 5 – Notice about decision - Statement of reasons

Attachment 6 – *Planning Act 2016* Extracts

Planning Act 2016 appeal provisions

Planning Act 2016 lapse dates



Attachment 1 – Assessment Manager's Conditions



Assessment Manager's Conditions

Description:	<i>"Rural activities"</i> <i>"Intensive animal industry"</i> (Expansion of existing piggery to 236,070 SPU)
Development:	Material change of use – Development Permit
Applicant:	Kenneth and John Cameron Pty Ltd C/- AgDSA
Address:	Cainbrook Road, Lundavra and Moonie Highway, Southwood
Real Property Description:	Lot 1 on SP327021 Lot 2 on SP327021 Lot 9 on PG246 (WDRC parcel) Lot 5 on SP327021
Council File Reference:	22/40

GENERAL CONDITIONS																																
1.	Approval is granted for the purpose of a Material Change of Use for: “Rural activities” – “Intensive animal industry” (Expansion of existing piggery to 236,070 SPU) as defined in the <i>Goondiwindi Region Planning Scheme 2018 (Version 2)</i> .																															
2.	All conditions must be complied with or bonded prior to the commencement of the use, unless specified in an individual condition.																															
3.	Except where changed by conditions of this approval, the development shall be in accordance with supporting information supplied by the applicant with the development application including the following plans: <table><tr><th>Drawing Number</th><th>Title</th><th>Date</th></tr><tr><td>CPC-001, A001.1, Rev E</td><td>Property Plan – Aerial Imagery</td><td>18/12/2023</td></tr><tr><td>CPC-001, A001.2, Rev C</td><td>Property Plan</td><td>18/12/2023</td></tr><tr><td>CPC-001, A002.1, Rev D</td><td>Site Plan – Lapunyah – Aerial Imagery</td><td>16/10/2023</td></tr><tr><td>CPC-001, A002.2, Rev D</td><td>Site Plan – Lapunyah</td><td>16/10/2023</td></tr><tr><td>CPC-001, A003.1, Rev D</td><td>Site Plan – Wilga Ridge – Aerial Imagery</td><td>16/10/2023</td></tr><tr><td>CPC-001, A003.2, Rev D</td><td>Site Plan – Wilga Ridge</td><td>16/10/2023</td></tr><tr><td>CPC-001, A004.1, Rev D</td><td>Site Plan – Limebush – Aerial Imagery</td><td>16/10/2023</td></tr><tr><td>CPC-001, A004.2, Rev D</td><td>Site Plan – Limebush</td><td>16/10/2023</td></tr><tr><td>CPC-001, A101.1, Rev A</td><td>Site Plan – New Grower Unit 1</td><td>18/12/2023</td></tr></table>		Drawing Number	Title	Date	CPC-001, A001.1, Rev E	Property Plan – Aerial Imagery	18/12/2023	CPC-001, A001.2, Rev C	Property Plan	18/12/2023	CPC-001, A002.1, Rev D	Site Plan – Lapunyah – Aerial Imagery	16/10/2023	CPC-001, A002.2, Rev D	Site Plan – Lapunyah	16/10/2023	CPC-001, A003.1, Rev D	Site Plan – Wilga Ridge – Aerial Imagery	16/10/2023	CPC-001, A003.2, Rev D	Site Plan – Wilga Ridge	16/10/2023	CPC-001, A004.1, Rev D	Site Plan – Limebush – Aerial Imagery	16/10/2023	CPC-001, A004.2, Rev D	Site Plan – Limebush	16/10/2023	CPC-001, A101.1, Rev A	Site Plan – New Grower Unit 1	18/12/2023
Drawing Number	Title	Date																														
CPC-001, A001.1, Rev E	Property Plan – Aerial Imagery	18/12/2023																														
CPC-001, A001.2, Rev C	Property Plan	18/12/2023																														
CPC-001, A002.1, Rev D	Site Plan – Lapunyah – Aerial Imagery	16/10/2023																														
CPC-001, A002.2, Rev D	Site Plan – Lapunyah	16/10/2023																														
CPC-001, A003.1, Rev D	Site Plan – Wilga Ridge – Aerial Imagery	16/10/2023																														
CPC-001, A003.2, Rev D	Site Plan – Wilga Ridge	16/10/2023																														
CPC-001, A004.1, Rev D	Site Plan – Limebush – Aerial Imagery	16/10/2023																														
CPC-001, A004.2, Rev D	Site Plan – Limebush	16/10/2023																														
CPC-001, A101.1, Rev A	Site Plan – New Grower Unit 1	18/12/2023																														

	CPC-001, A101.2, Rev A	Site Plan – New Grower Unit 1	18/12/2023
	CPC-001, A102.1, Rev E	Site Plan – New Grower Unit 2	16/10/2023
	CPC-001, A102.2, Rev E	Site Plan – New Grower Unit 2	16/10/2023
	CPC-001, A103.1, Rev D	New Development Shed Infrastructure – Full Unit	16/10/2023
	CPC-001, A103.2, Rev A	New Development Shed Infrastructure – Half Unit	18/12/2023
Please note these plans are not approved Building Plans.			
4.	Complete and maintain the approved development as follows: (i) Generally in accordance with development approval documents; and (ii) Strictly in accordance with those parts of the approved development which have been specified in detail by Council unless Council agrees in writing that those parts will be adequately complied with by amended specifications. All development shall comply with any relevant provisions in the <i>Goondiwindi Region Planning Scheme 2018 (Version 2)</i>, Council's standard designs for applicable work and any relevant Australian Standard that applies to that type of work. The development approval documents are the material contained in the development application, approved plans and supporting documentation including any written and electronic correspondence between applicant, Council or any relevant Agencies during all stages of the development application assessment processes.		
5.	It is the developer's responsibility to obtain all other statutory approvals required prior to commencement of any works on site and the commencement of the use.		
	OPERATION OF THE USE		
6.	Operating hours shall be generally in accordance with the supporting information supplied with the application.		
7.	Loading and unloading shall be undertaken generally in accordance with the supporting information supplied with the application.		
	PUBLIC UTILITIES		
8.	The development shall be connected to a suitable electricity and telecommunications supply system, at no cost to Council.		

	ESSENTIAL SERVICES
9.	The development shall obtain a supply of water of a volume and quality appropriate for piggery purposes, including adequate supply for firefighting purposes, in accordance with relevant engineering standards to the satisfaction of Council. The site shall be connected to and maintain a potable water supply with a sufficient volume for domestic use.
10.	Connection to a suitably designed onsite sewerage system shall be provided for each site, to treat all waste generated from the amenities buildings, in accordance with the <i>Queensland Plumbing and Wastewater Code</i>, to the satisfaction of and at no cost to Council. All sewer infrastructure (including effluent disposal areas) shall be fully located within site boundaries, to the satisfaction of and at no cost to Council.
	ROADS AND VEHICLES
11.	Vehicle access for Heavy Vehicles shall be via Dicks Road and the Moonie Highway, to standards determined by Western Downs Regional Council and the Department of Transport and Main Roads.
12.	Internal roads and areas where heavy vehicles regularly park and manoeuvre shall be constructed to an all-weather standard in accordance with Schedule 6.2 – Planning Scheme Policy 1 – Land Development Standards of the <i>Goondiwindi Region Planning Scheme 2018 (Version 2)</i>, to the satisfaction of and at no cost to Council. Parking and manoeuvring areas shall be either constructed or bonded prior to the commencement of the use. The developer shall contact Council's Engineering Department to ensure the correct specifications are obtained for all civil works prior to commencement of any works onsite. A qualified Council Officer may inspect construction works at the request of the developer to ensure compliance with this condition.

	STORMWATER
13.	Prior to the commencement of the use and at all times while the use continues, the site shall be adequately drained and all stormwater shall be disposed of to a legal point of discharge in accordance with Schedule 6.2 – Planning Scheme Policy 1 – Land Development Standards of the <i>Goondiwindi Region Planning Scheme 2018 (Version 2)</i>, to the satisfaction of and at no cost to Council. Any increase in volume, concentration or velocity of stormwater from the site shall be channelled to lawful points of discharge or to other storage or dispersal arrangements which all must be agreed to in writing by Council. There shall be no change in direction or increase in the volume, concentration or velocity in any overland flow from the site to any adjoining properties unless agreed in writing by Council and the owners of any adjoining properties affected by these changes. The stormwater system shall be designed to include appropriate pollution control devices or methods to ensure no contamination or silting of waterways.
14.	Stormwater shall not be allowed to pond on the site during the development process and after development has been completed unless the type and size of ponding has been agreed in writing by Council. No ponding, concentration or redirection of stormwater shall occur on adjoining properties unless specifically agreed to in writing by Council and the owners of any adjoining properties affected by these changes.
	EARTHWORKS AND EROSION CONTROL
15.	Any filling or excavation shall be undertaken in accordance with Schedule 6.2 – Planning Scheme Policy 1 – Land Development Standards of the <i>Goondiwindi Region Planning Scheme 2018 (Version 2)</i> or to other relevant engineering standards to the satisfaction of and at no cost to Council. Excavation or filling within 1.5 metres of any site boundary is battered or retained by a wall that does not exceed 1 metre in height.
16.	All works associated with the development must be carried out in a manner that minimises erosion and controls sediment. Best practice erosion and sediment control measures shall be in place at the location of all works prior to work commencing and remain until work is completed in accordance with Schedule 6.2 – Planning Scheme Policy 1 – Land Development Standards of the <i>Goondiwindi Region Planning Scheme 2018 (Version 2)</i> to the satisfaction of and at no cost to Council. Control procedures are to be established to ensure sediment from the site is not deposited off site. The developer shall ensure no increase in any silt loads or contaminants in overland flow from the site during the development process and after development has been completed.

	ENVIRONMENT
17.	Should the intensive animal industry cease operation, rehabilitation of the site shall be carried out generally in accordance with an approved Rehabilitation Plan.
18.	A Site Based Management Plan shall be prepared for the proposed intensive animal industry activity, and shall address the following operation and maintenance issues: (i) Maintenance cleaning of pig shed frequency; (ii) Construction and management of carcass disposal areas; (iii) Register to be kept for all of the following events: a. Complaints received about the operation of the use, including but not limited to noise, odour and dust complaints, and what actions have been undertaken by whom to investigate and resolve any confirmed issues; b. Details of any events involving contaminants entering natural watercourses and actions taken to resolve this issue. (iv) Details of who will be responsible for all actions mentioned in points (i)-(iii) above. The Site Based Management Plan must also include the installation, management and maintenance of at least one suitable weather station at each existing and proposed piggery unit with functions capable of recording climatic wind data including wind direction and speed. The developer shall maintain a record of this data and provide it to the relevant authority, if requested to do so.
19.	The development shall be designed and constructed to avoid significant adverse impacts on areas of environmental significance identified within the site.
	AVOIDING NUISANCE
20.	At all times while the use continues, the development shall be conducted in accordance with the provisions of the <i>Environmental Protection Act 1994</i> (the Act) and all relevant regulations and standards under that Act. All necessary licences under the Act shall be obtained and shall be maintained at all times while the use continues.
21.	At all times while the use continues it shall be operated in such a manner as to ensure that no nuisance shall arise to adjoining premises as a result of dust, noise, lighting, odour, vibration, rubbish, contaminants, stormwater discharge or siltation or any other potentially detrimental impact.
22.	At all times while the use continues, provision must be made on site for the collection of general refuse in covered waste containers with a capacity sufficient for the use. Waste receptacles shall be placed in a screened area. The site must maintain a general tidy appearance.
23.	The operator shall be responsible for mitigating any complaints arising from on-site operations.

24.	Construction works must occur so they do not cause unreasonable interference with the amenity of adjoining premises. The site must be kept on a clean and tidy state at all times during construction.
DEVELOPER'S RESPONSIBILITIES	
25.	It is the developer's responsibility to ensure that potential bushfire hazards are appropriately mitigated to reflect the hazard level of the site in regard to vegetation type and proximity, slope and aspect, bushfire history, on-site environmental values, ease of maintenance and any specific implications on the development shall be submitted to Council prior to the commencement of the use.
26.	The developer shall ensure that vehicular access is designed to mitigate against bushfire hazard by ensuring adequate access for fire fighting and other emergency vehicles, and adequate access for the evacuation of residents and emergency personnel in an emergency situation.
27.	Any alteration or damage to roads and/or public infrastructure that is attributable to the progress of works or vehicles associated with the development of the site shall be repaired to Council's satisfaction or the cost of repairs paid to Council.
28.	All contractors and subcontractors shall hold current, relevant and appropriate qualifications and insurances in place to carry out the works.
29.	All costs reasonably associated with the approved development, unless there is specific agreement by other parties to meet these costs, shall be met by the developer.
30.	At all times while the use continues, all requirements of the conditions of the development approval must be maintained.
COMMENCEMENT OF USE	
31.	At its discretion, Council may accept bonds or other securities to ensure completion of specified development approval conditions or Council may accept cash payments for Council to undertake the necessary work to ensure completion of specified development approval conditions. It may be necessary for Council to use such bonds for the completion of outstanding works without a specific timeframe agreed. The decision to accept bonds or other securities to satisfy a condition will be that of Council, not the applicant.

32.	Council must be notified in writing of the date of the commencement of the use within 14 days of commencement. This approval will lapse if the use has not commenced within six (6) years of the date the development approval takes effect, in accordance with the provisions contained in section 85(i)(a) of the <i>Planning Act 2016</i>. Section 86 of the <i>Planning Act 2016</i> sets out how an extension to the period of approval can be requested.
33.	A letter outlining and demonstrating that conditions have been, or will be, complied with shall be submitted to Council and approved by a relevant Officer of Council prior to commencement of the use at each relevant stage. Council Officers may require a physical inspection to confirm that all conditions have been satisfied to relevant standards.
PLEASE READ CAREFULLY - NOTES AND ADVICE	
	<i>When approval takes effect</i> This approval takes effect in accordance with section 85 of the <i>Planning Act 2016</i>. <i>When approval lapses</i> This approval will lapse if the use has not commenced within six (6) years of the date the development approval takes effect. Section 86 of the <i>Planning Act 2016</i> sets out how an extension to the period of approval can be requested.
	Infrastructure charges as outlined in the Infrastructure Charges Notice included in Attachment 3 shall be paid prior to the commencement of the use.
	It is the applicant's responsibility to obtain all statutory approvals prior to commencement of any works onsite.
	This approval in no way removes the duty of care responsibility of the applicant under the <i>Aboriginal Cultural Heritage Act 2003</i>. Pursuant to Section 23(1) of the <i>Aboriginal Cultural Heritage Act 2003</i>, a person who carries out an activity must take all reasonable and practicable measures to ensure the activity does not harm Aboriginal cultural heritage (the "cultural heritage duty of care").
	This approval in no way authorises the clearing of native vegetation protected under the <i>Vegetation Management Act 1999</i>.
	The approved development does not authorise any deviation from the applicable Australian Standards nor from the application of any laws, including laws covering workplace health and safety.



SARA reference: 2210-31543 SRA
Council reference: 22/40

8 February 2024

Chief Executive Officer
Goondiwindi Regional Council
LMB 7
INGLEWOOD QLD 4387
mail@grc.qld.gov.au

Attention: Ronnie McMahon

Dear Mrs McMahon

SARA referral agency response—Moonie Highway, Southwood

(Referral agency response given under section 56 of the *Planning Act 2016*)

The development application described below was confirmed as properly referred by the State Assessment and Referral Agency (SARA) on 18 October 2022.

Response

Outcome:	Referral agency response – with conditions
Date of response:	8 February 2024
Conditions:	The conditions in Attachment 1 must be attached to any development approval
Advice:	Advice to the applicant is in Attachment 2
Reasons:	The reasons for the referral agency response are in Attachment 3

Development details

Description:	Development permit	Material change of use for Rural activities – Intensive animal industry (Expansion of the existing piggery to 236,070 SPU and associated infrastructure) and Environmentally Relevant Activity 3 Pig keeping (3) keeping more than 8,000 SPU
SARA role:	Referral agency	
SARA trigger:	Schedule 10, part 5, division 4, table 2, item 1 (Planning Regulation	

2017) – Environmentally relevant activity

Schedule 10, part 9, division 4, subdivision 1, table 1, item 1 (Planning Regulation 2017) – Development impacting on state transport infrastructure

SARA reference: 2210-31543 SRA

Assessment manager: Goondiwindi Regional Council

Street address: Moonie Highway, Southwood

Real property description: Lot 9 on PG246; Lot 1 on SP327021; Lot 2 on SP327021; Lot 5 on SP327021

Applicant name: John and Kenneth Cameron
c/-AgDSA

Applicant contact details: PO Box 292
Toowoomba QLD 4350
matt.norton@agdsa.com.au

Environmental Authority: This referral included an application for an environmental authority under section 115 of the *Environmental Protection Act 1994*. Below are the details of the decision:

- Approved
- Reference: 2024-02
- Effective date: In accordance with Section 200 of the *Environmental Protection Act 1994*
- Prescribed environmentally relevant activity (ERA): ERA 3 – Pig keeping

If you are seeking further details about the environmental authority, please contact the Department of Agricultural and Fisheries (DAF) at: livestockregulator@daf.qld.gov.au

Human Rights Act 2019 considerations:

A consideration of the 23 fundamental human rights protected under the *Human Rights Act 2019* has been undertaken as part of this decision. It has been determined that this decision does not limit human rights.

Representations

An applicant may make representations to a concurrence agency, at any time before the application is decided, about changing a matter in the referral agency response (section 30 of the Development Assessment Rules). Copies of the relevant provisions are in **Attachment 4**.

A copy of this response has been sent to the applicant for their information.

For further information please contact Zac Coombes, Senior Planning Officer, on (07) 3432 2420 or via email ToowoombaSARA@dsdilgp.qld.gov.au who will be pleased to assist.

Yours sincerely



Kieran Hanna
Manager (Planning)

enc Attachment 1 - Referral agency conditions
 Attachment 2 - Advice to the applicant
 Attachment 3 - Reasons for referral agency response
 Attachment 4 - Representations about a referral agency response provisions
 Attachment 5 - Documents referenced in conditions

cc John and Kenneth Cameron c/- AgDSA, matt.norton@agdsa.com.au
 Western Downs Regional Council, info@wdrc.qld.gov.au

Attachment 1—Referral agency conditions

(Under section 56(1)(b)(i) of the *Planning Act 2016* the following conditions must be attached to any development approval relating to this application) (Copies of the documents referenced below are found at Attachment 5)

No.	Conditions	Condition timing
Development permit for material change of use for Rural activities – Intensive animal industry (expansion of the existing piggery to 236,070 SPU and associated infrastructure) and Environmentally Relevant Activity 3 Pig keeping (3) keeping more than 8,000 SPU		
Schedule 10, part 5, division 4, table 2, item 1 (Planning Regulation 2017) – Environmentally relevant activity — The chief executive administering the <i>Planning Act 2016</i> nominates the Director-General of the Department of Agriculture and Fisheries to be the enforcement authority for the development to which this development approval relates for the administration and enforcement of any matter relating to the following conditions:		
1.	The development must be carried out generally in accordance with the following plans: - Property Plan, prepared by Agricultural Development Services Australia, dated 18 December 2023, reference Job Code CPC-001, Sheet Number A001.2, Revision C - Site Plan – Lapunyah, prepared by Agricultural Development Services Australia, dated 16 October 2023, reference Job code CPC-001, Sheet Number A002.2, Revision D - Site Plan – Wilga Ridge, prepared by Agricultural Development Services Australia, dated 16 October 2023, reference Job code CPC-001, Sheet Number A003.2, Revision D - Site Plan – Limebush, prepared by Agricultural Development Services Australia, dated 16 October 2023, reference Job code CPC-001, Sheet Number A004.2, Revision D - Site Plan – New Grower Unit 1, prepared by Agricultural Development Services Australia, dated 31 January 2024, reference Job code CPC-001, Sheet Number A101.2, Revision B - Site Plan – New Grower Unit 2, prepared by Agricultural Development Services Australia, dated 31 January 2024, reference Job code CPC-001, Sheet Number A102.2, Revision F - New Development Shed Infrastructure – Full Unit, prepared by Agricultural Development Services Australia, dated 16 October 2023, reference Job code CPC-001, Sheet Number A103.1, Revision D - New Development Shed Infrastructure – Half Unit, prepared by Agricultural Development Services Australia, dated 18 December 2023, reference Job code CPC-001, Sheet Number A103.2, Revision A.	At all times
2.	Development authorised under this approval for ERA 3 Pig Keeping (3) keeping more than 8,000 standard pig units is limited to the proposed location with a maximum of 236,070 standard pig units as shown in Property Plan, prepared by Agricultural Development Services Australia, dated 18 December 2023, reference Job Code CPC-001, Sheet Number A001.2, Revision C.	At all times

Attachment 2—Advice to the applicant

General advice	
1.	Terms and phrases used in this document are defined in the <i>Planning Act 2016</i> , its regulation or the State Development Assessment Provisions (SDAP) (version 3.0). If a word remains undefined it has its ordinary meaning.

Attachment 3—Reasons for referral agency response

(Given under section 56(7) of the *Planning Act 2016*)

The reasons for the SARA's decision are:

The development complies with State code 6: Protection of state transport networks of the SDAP version 3.0. Specifically, the development does not:

- create a safety hazard for users of a state-controlled road
- result in a worsening of the physical condition or operating performance of state-controlled roads and the surrounding road network
- compromise the state's ability to construct, or significantly increase the cost to construct state-controlled roads and future state-controlled roads
- compromise the state's ability to maintain and operate state-controlled roads, or significantly increase the cost to maintain and operate state-controlled roads.

The development complies with State code 22: Environmentally relevant activities of the SDAP version 3.0 subject to conditions. Specifically, the development:

- is located and designed to avoid or mitigate environmental harm on environmental values of the natural environment, adjacent sensitive land uses and sensitive receptors
- is designed and located to avoid impacts or, where the matters of state environmental significance cannot be reasonably avoided, impacts are reasonably minimised and mitigated
- does not result in a significant residual impact on a matter of state environmental significance.

Material used in the assessment of the application:

- the development application material and submitted plans
- *Planning Act 2016*
- Planning Regulation 2017
- the SDAP, version 3.0, as published by SARA
- the Development Assessment Rules
- SARA DA Mapping system
- section 58 of the *Human Rights Act 2019*.

Attachment 4—Representations about a referral agency response provisions

(page left intentionally blank)

Attachment 5—Documents referenced in conditions

(page left intentionally blank)

Development Assessment Rules—Representations about a referral agency response

The following provisions are those set out in sections 28 and 30 of the Development Assessment Rules¹ regarding **representations about a referral agency response**

Part 6: Changes to the application and referral agency responses

28 Concurrence agency changes its response or gives a late response

- 28.1. Despite part 2, a concurrence agency may, after its referral agency assessment period and any further period agreed ends, change its referral agency response or give a late referral agency response before the application is decided, subject to section 28.2 and 28.3.
- 28.2. A concurrence agency may change its referral agency response at any time before the application is decided if—
- (a) the change is in response to a change which the assessment manager is satisfied is a change under section 26.1; or
 - (b) the Minister has given the concurrence agency a direction under section 99 of the Act; or
 - (c) the applicant has given written agreement to the change to the referral agency response.²
- 28.3. A concurrence agency may give a late referral agency response before the application is decided, if the applicant has given written agreement to the late referral agency response.
- 28.4. If a concurrence agency proposes to change its referral agency response under section 28.2(a), the concurrence agency must—
- (a) give notice of its intention to change its referral agency response to the assessment manager and a copy to the applicant within 5 days of receiving notice of the change under section 25.1; and
 - (b) the concurrence agency has 10 days from the day of giving notice under paragraph (a), or a further period agreed between the applicant and the concurrence agency, to give an amended referral agency response to the assessment manager and a copy to the applicant.

¹ Pursuant to Section 68 of the *Planning Act 2016*


² In the instance an applicant has made representations to the concurrence agency under section 30, and the concurrence agency agrees to make the change included in the representations, section 28.2(c) is taken to have been satisfied.


Part 7: Miscellaneous

30 Representations about a referral agency response

30.1. An applicant may make representations to a concurrence agency at any time before the application is decided, about changing a matter in the referral agency response.³

³ An applicant may elect, under section 32, to stop the assessment manager's decision period in which to take this action. If a concurrence agency wishes to amend their response in relation to representations made under this section, they must do so in accordance with section 28.

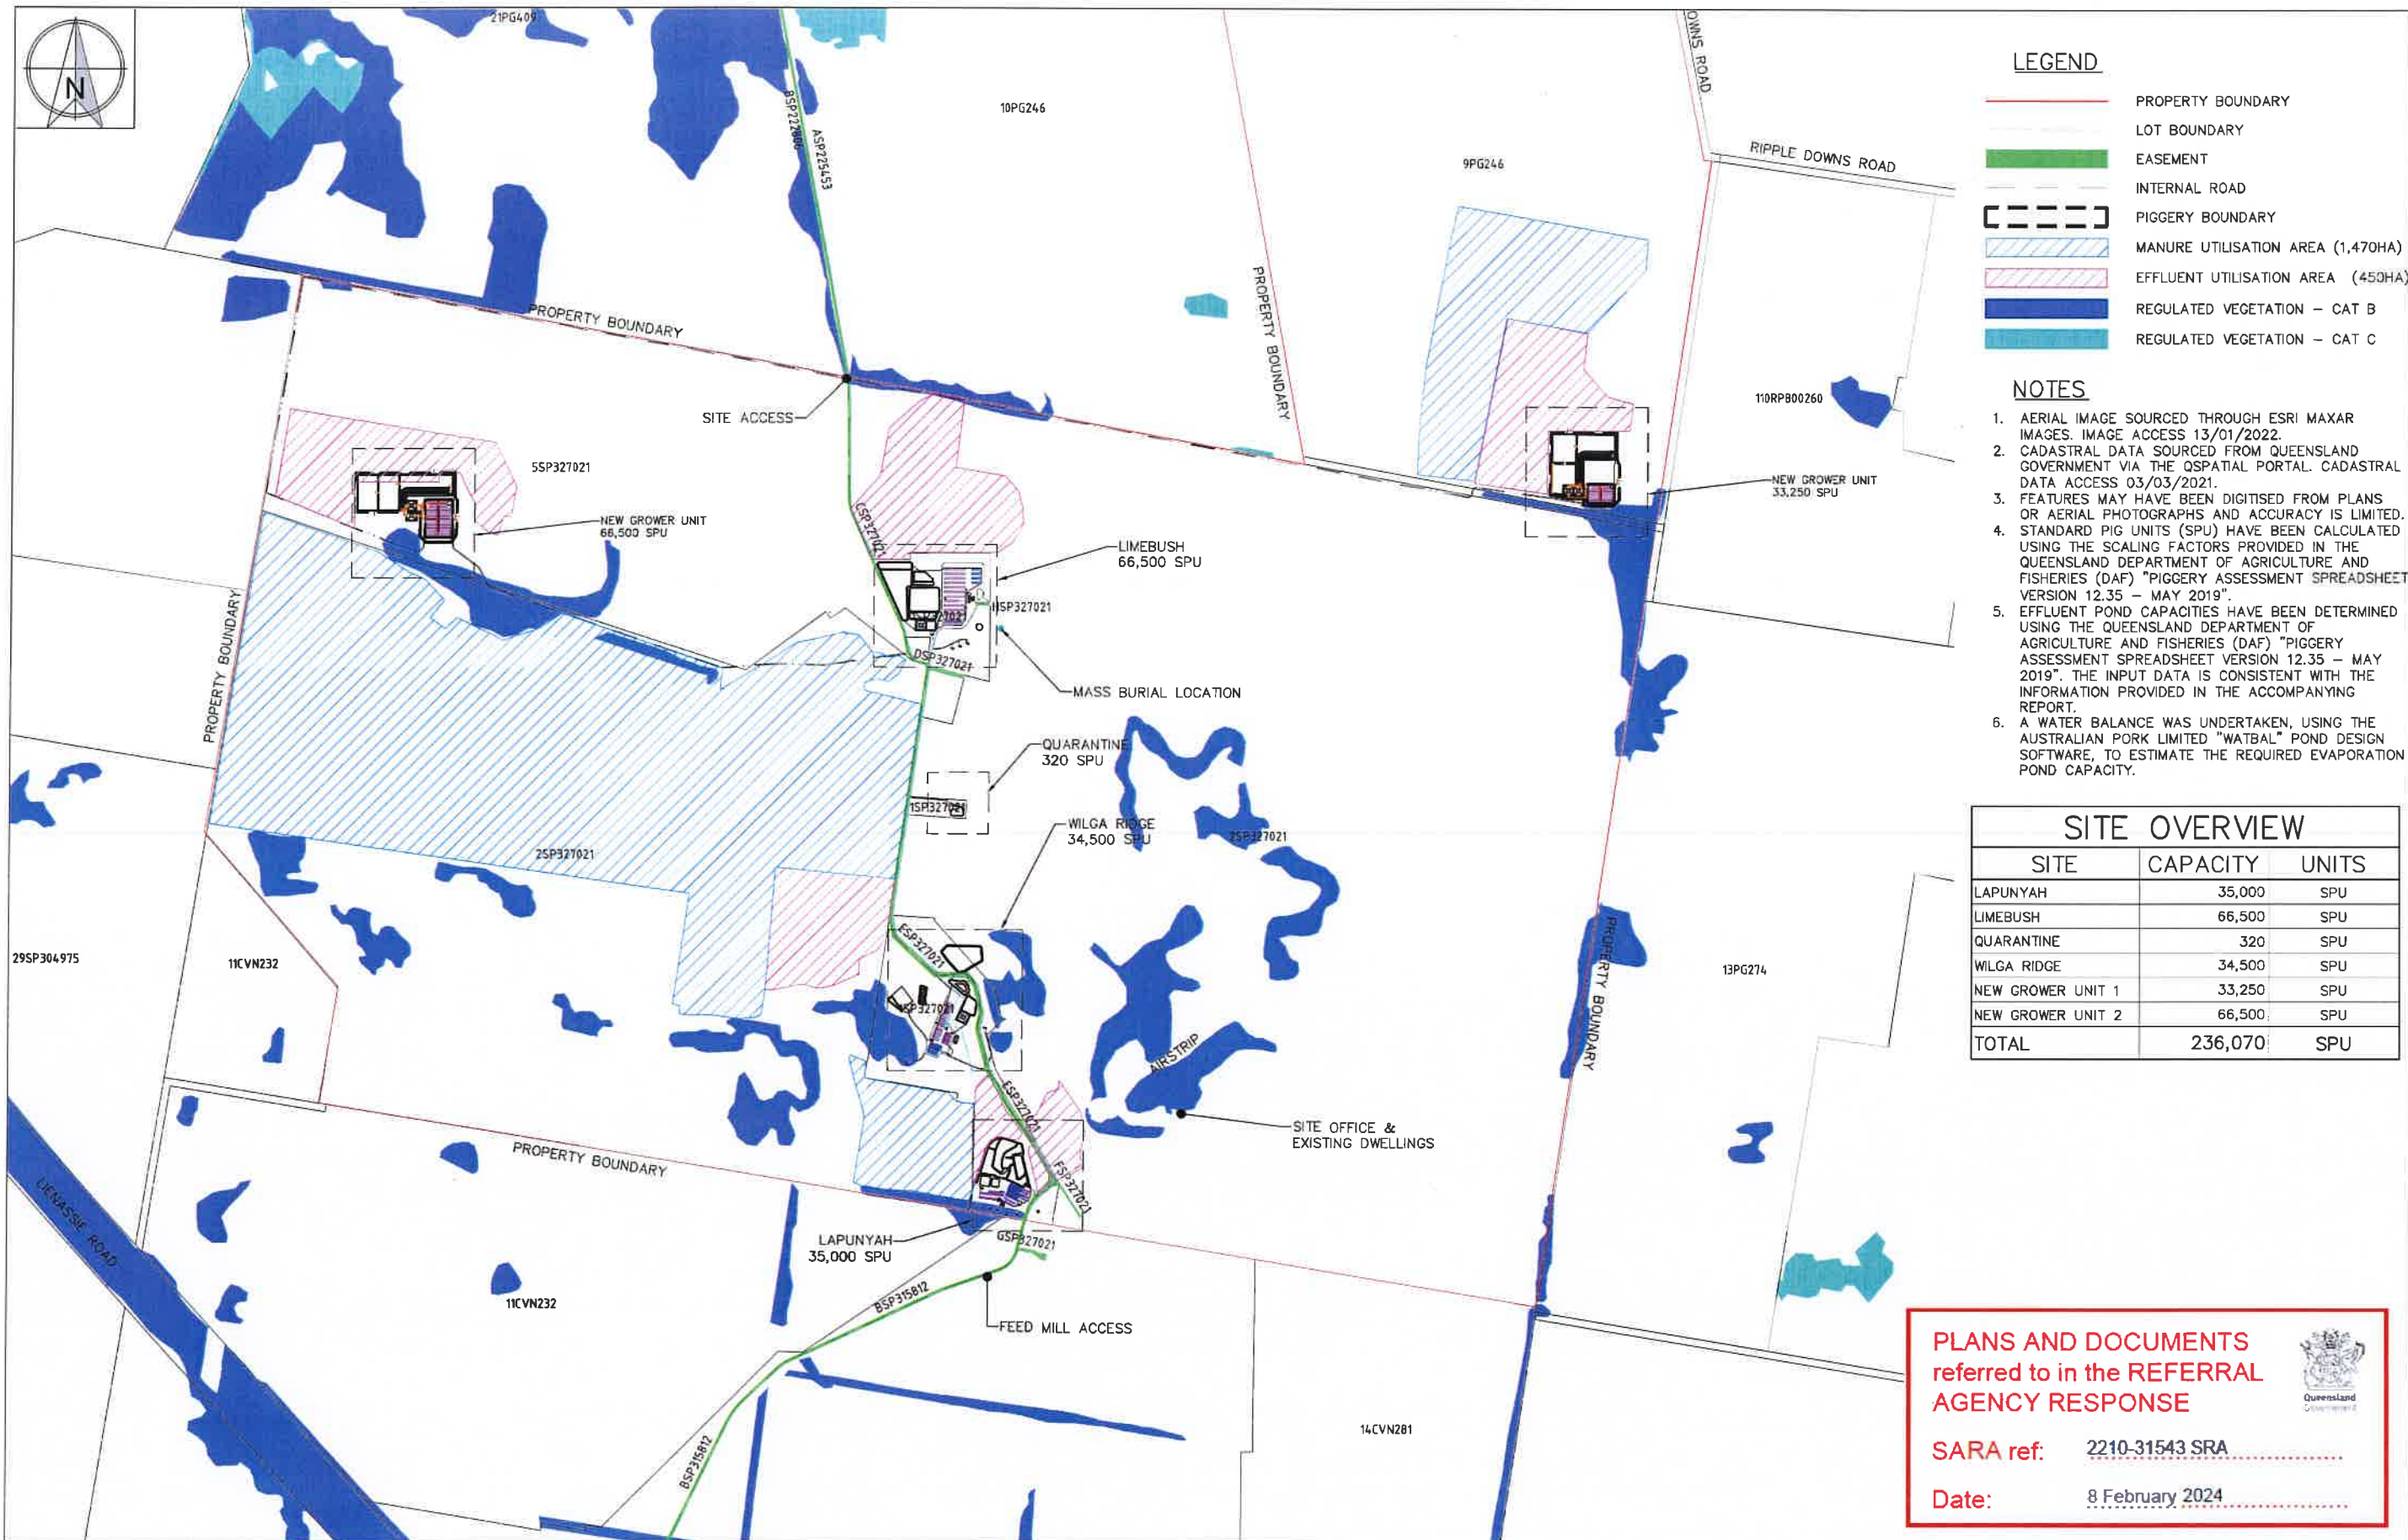

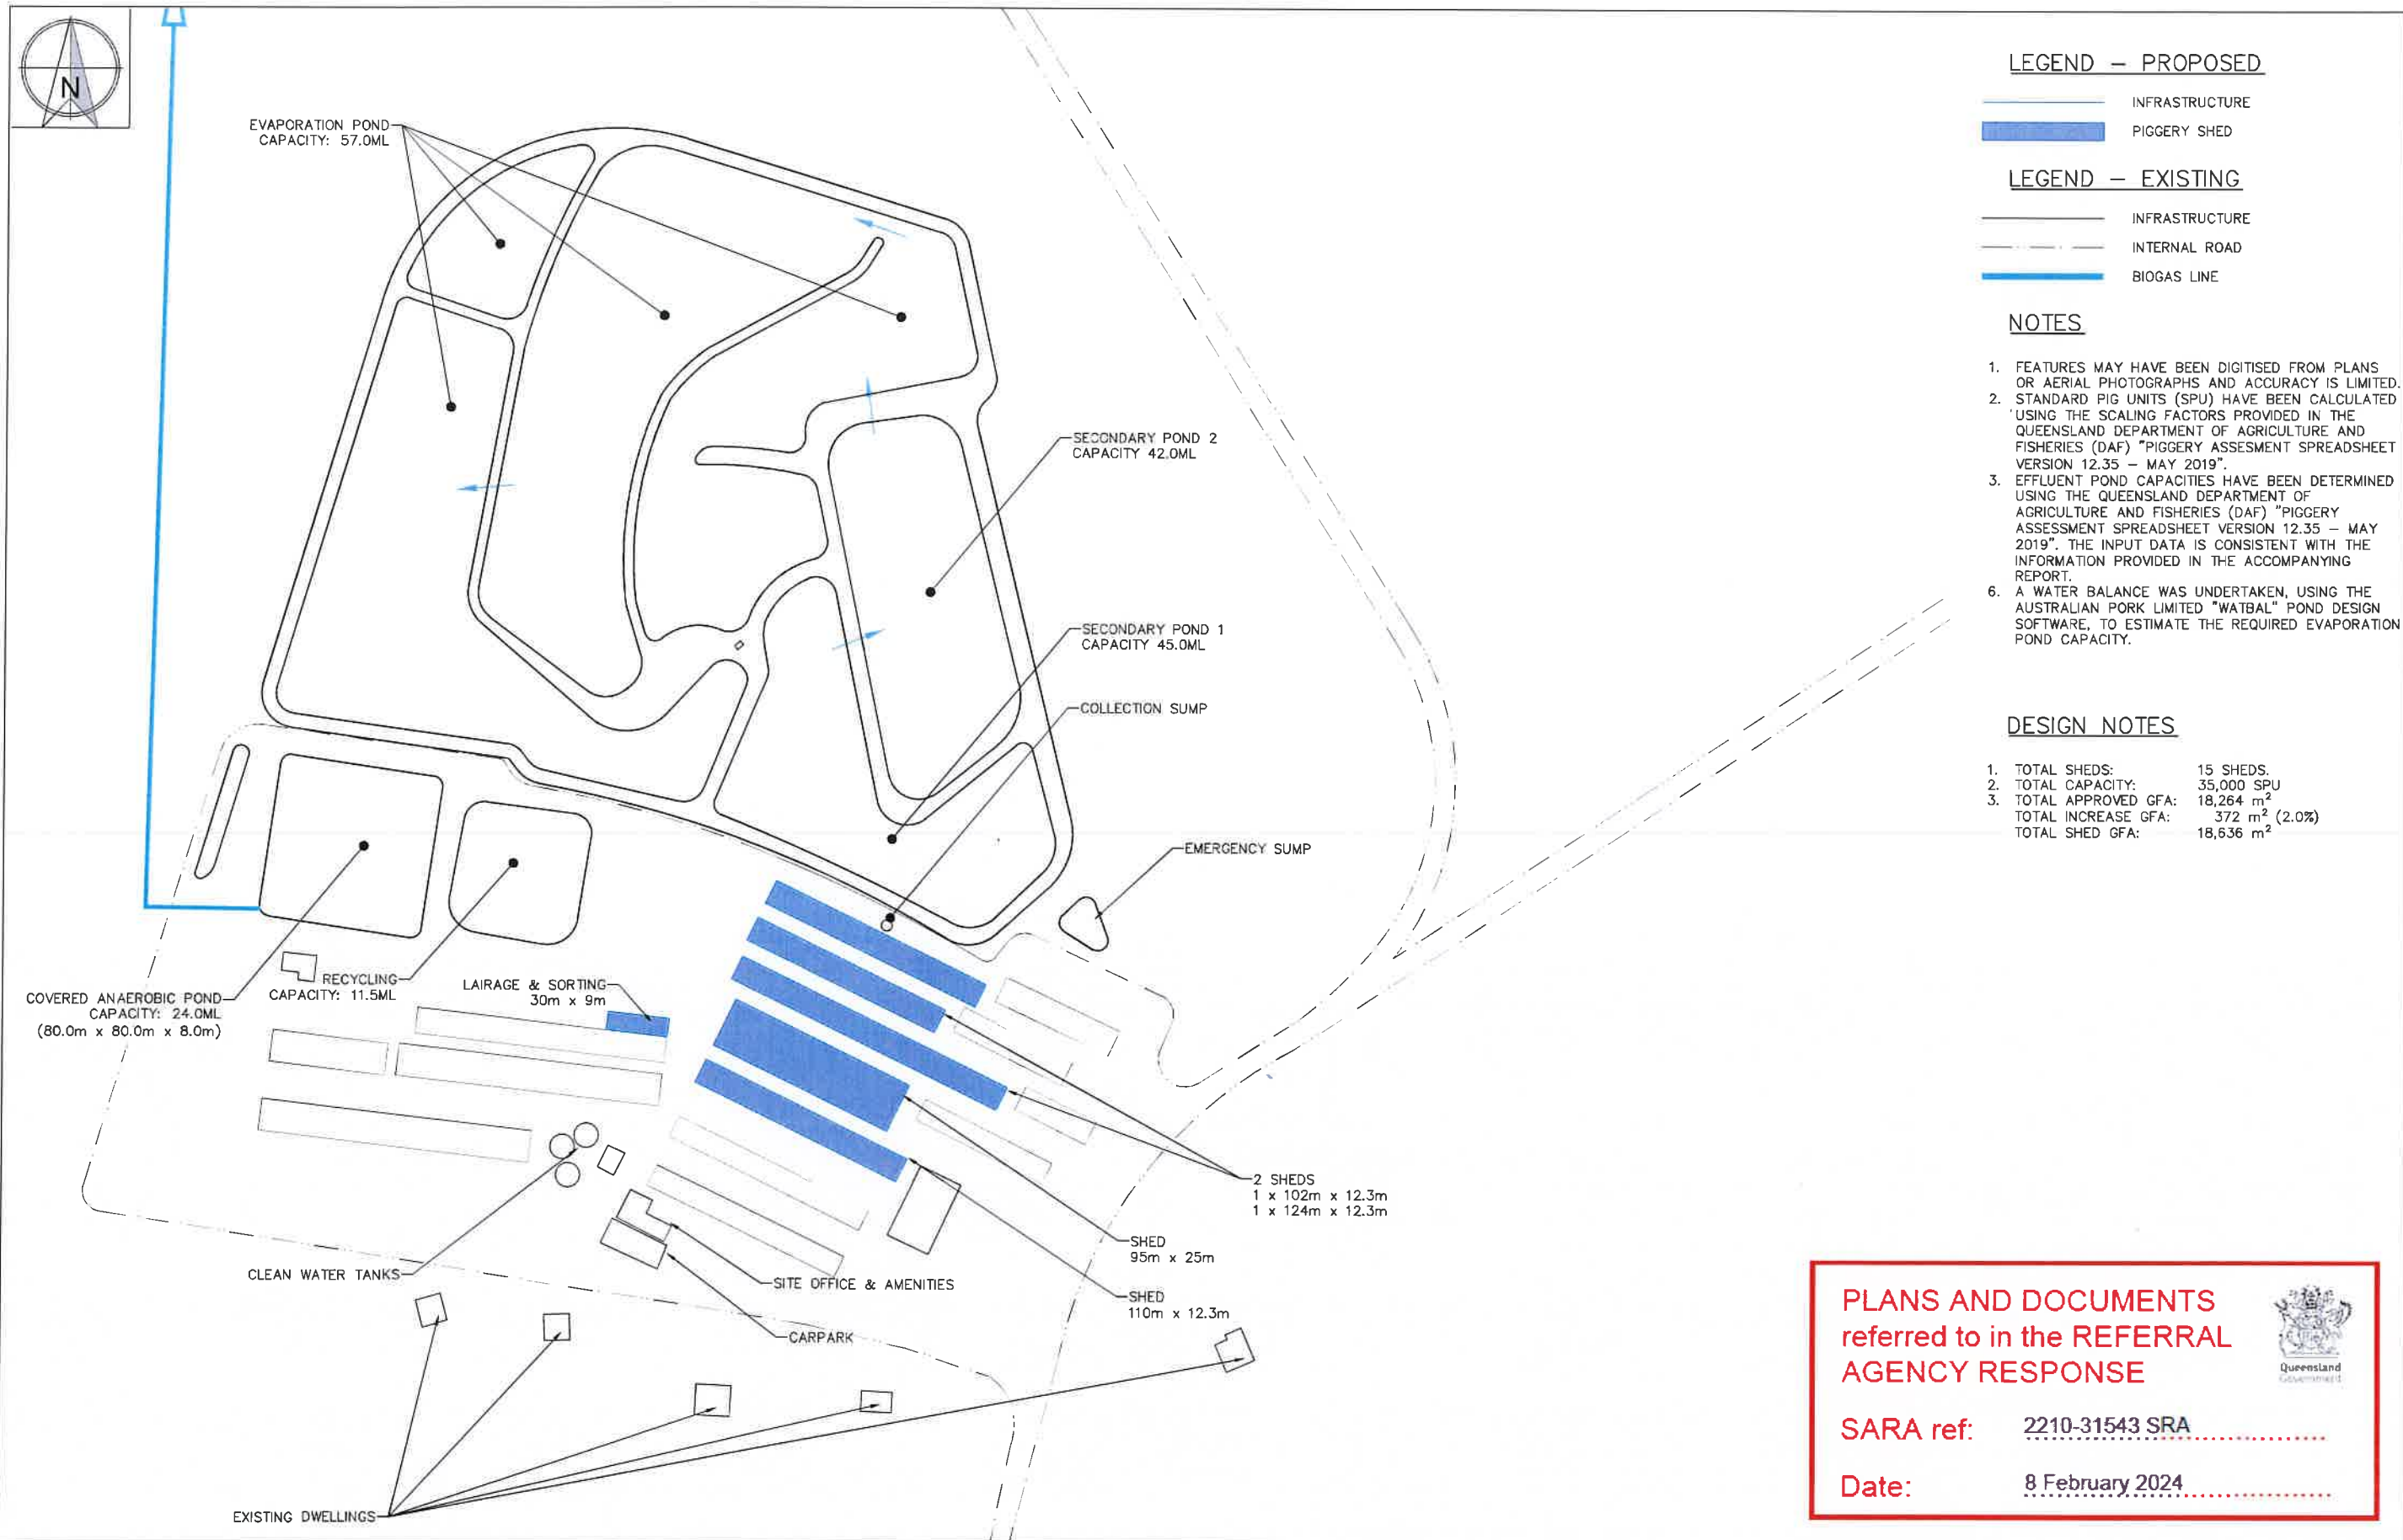

PLANS AND DOCUMENTS
referred to in the REFERRAL
AGENCY RESPONSE

SARA ref: 2210-31543 SRA

Date: 8 February 2024

CLIENT
KEN AND JOHN CAMERON

PROJECT
PIGGERY EXPANSION

LOCATION
238 LIENASSIE ROAD, LUNDAVRA QLD 4390

SHEET 1 OF 1
SITE PLAN – LAPUNYAH

AgDSA
AGRICULTURAL DEVELOPMENT
SERVICES AUSTRALIA

PO BOX 202
TODOWOMBA QLD 4350
PH: +61 115 445 245
E: contact@agdsa.com.au

SCALE

0 30 60 90m

SCALE 1:1,500 (A1) 1:3,000 (A3)




DESIGNED TJS	FOR APPROVAL ONLY			
CHECKED MRN	16/10/2023	D	RELABELLING OF PONDS	TCG
PROJECT MANAGER MRN	25/11/2021	C	INCLUSION OF NEW GROWER UNITS 1 & 2 FOLLOWING FAVOURABLE ODOUR MODELLING	TJS
	23/06/2021	B	RPI RESPONSE & 5,000 SPU REDUCTION OF LAPUNYA PIGGERY	TJS
	03/03/2021	A	ORIGINAL ISSUE	TJS
	DATE	REV	DESCRIPTION	APP

JOB CODE
CPC-001

SHEET NUMBER
A002.2

CURRENT REVISION
D

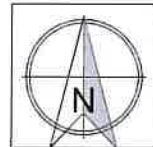

LEGEND – PROPOSED

- INFRASTRUCTURE
- PIGGERY SHED

LEGEND – EXISTING


- INFRASTRUCTURE
- INTERNAL ROAD
- BIOGAS LINE

NOTES

1. AERIAL IMAGE SOURCED FROM ESRI MAXAR IMAGES. IMAGE ACCESS 13/01/2022.
2. FEATURES MAY HAVE BEEN DIGITISED FROM PLANS OR AERIAL PHOTOGRAPHS AND ACCURACY IS LIMITED.
3. STANDARD PIG UNITS (SPU) HAVE BEEN CALCULATED USING THE SCALING FACTORS PROVIDED IN THE QUEENSLAND DEPARTMENT OF AGRICULTURE AND FISHERIES (DAF) "PIGGERY ASSESMENT SPREADSHEET VERSION 12.35 – MAY 2019".
4. EFFLUENT POND CAPACITIES HAVE BEEN DETERMINED USING THE QUEENSLAND DEPARTMENT OF AGRICULTURE AND FISHERIES (DAF) "PIGGERY ASSESMENT SPREADSHEET VERSION 12.35 – MAY 2019". THE INPUT DATA IS CONSISTENT WITH THE INFORMATION PROVIDED IN THE ACCOMPANYING REPORT.
6. A WATER BALANCE WAS UNDERTAKEN, USING THE AUSTRALIAN PORK LIMITED "WATBAL" POND DESIGN SOFTWARE, TO ESTIMATE THE REQUIRED EVAPORATION POND CAPACITY.

DESIGN NOTES

1. TOTAL SHEDS: 32 SHEDS.
2. TOTAL CAPACITY: 34,500 SPU
3. TOTAL APPROVED GFA: 12,459 m²
TOTAL INCREASE GFA: 5,935 m² (47.6%)
TOTAL SHED GFA: 18,394 m²

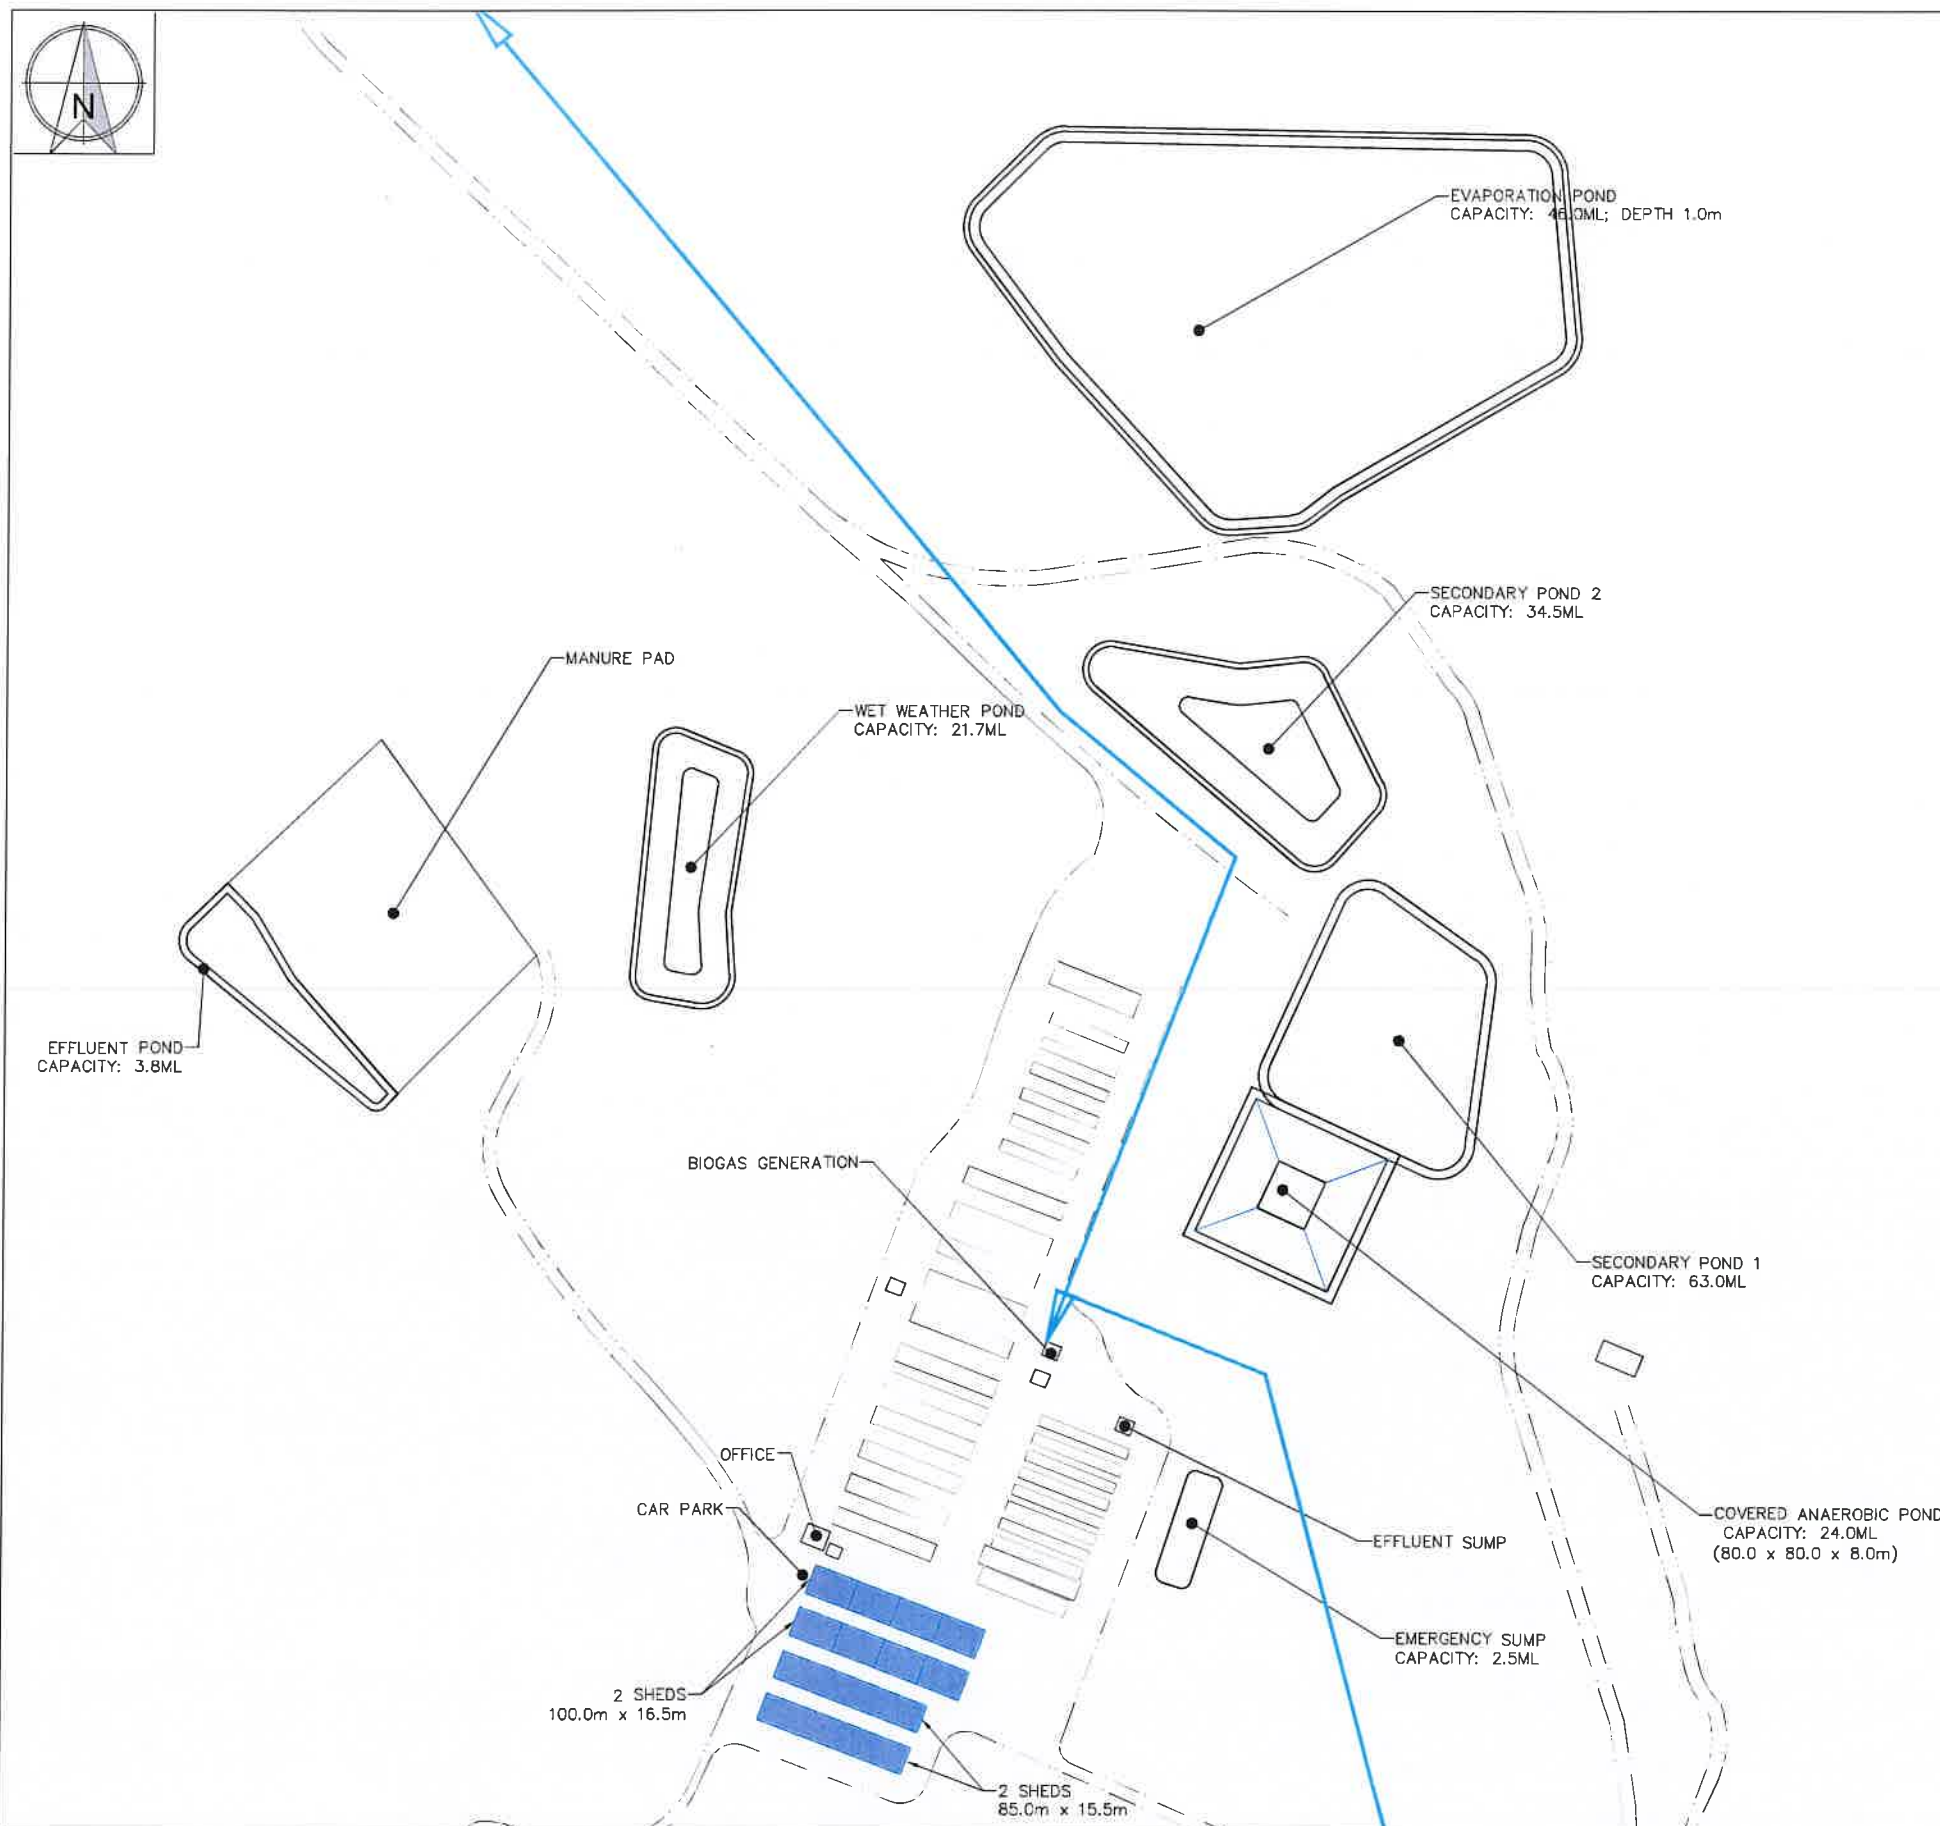

PLANS AND DOCUMENTS
referred to in the REFERRAL
AGENCY RESPONSE



SARA ref: 2210-31543 SRA

Date: 8 February 2024

CLIENT
KEN AND JOHN CAMERON
PROJECT
PIGGERY EXPANSION
LOCATION
238 LIENASSIE ROAD, LUNDAVRA QLD 4390
SHEET TITLE
SITE PLAN – WILGA RIDGE

AgDSA
AGRICULTURAL DEVELOPMENT
SERVICES AUSTRALIA
PO BOX 292
TOOWOOMBA QLD 4350
PH: +61 118 445 245
E: contact@agdsa.com.au

SCALE
0 40 80 120m
SCALE 1:2,000 (A1) 1:4,000 (A3)




DESIGNED
TJS
CHECKED
MRN
PROJECT MANAGER
MRN

FOR APPROVAL ONLY

DATE	REV	DESCRIPTION	APPROVED
16/10/2023	D	RELABELLING OF PONDS AND EVAPORATION POND RE-DRAWN TO MATCH EXISTING	TJS
25/11/2023	C	INCLUSION OF NEW GROWER UNITS 1 & 2 FOLLOWING FAVOURABLE ODOUR MODELLING	TJS
23/06/2021	B	RFI RESPONSE & 5,000 SPU REDUCTION OF LAPUNYA PIGGERY	TJS
03/03/2021	A	ORIGINAL ISSUE	TJS

JOB CODE
CPC-001
SHEET NUMBER
A003.2
CURRENT REVISION
D

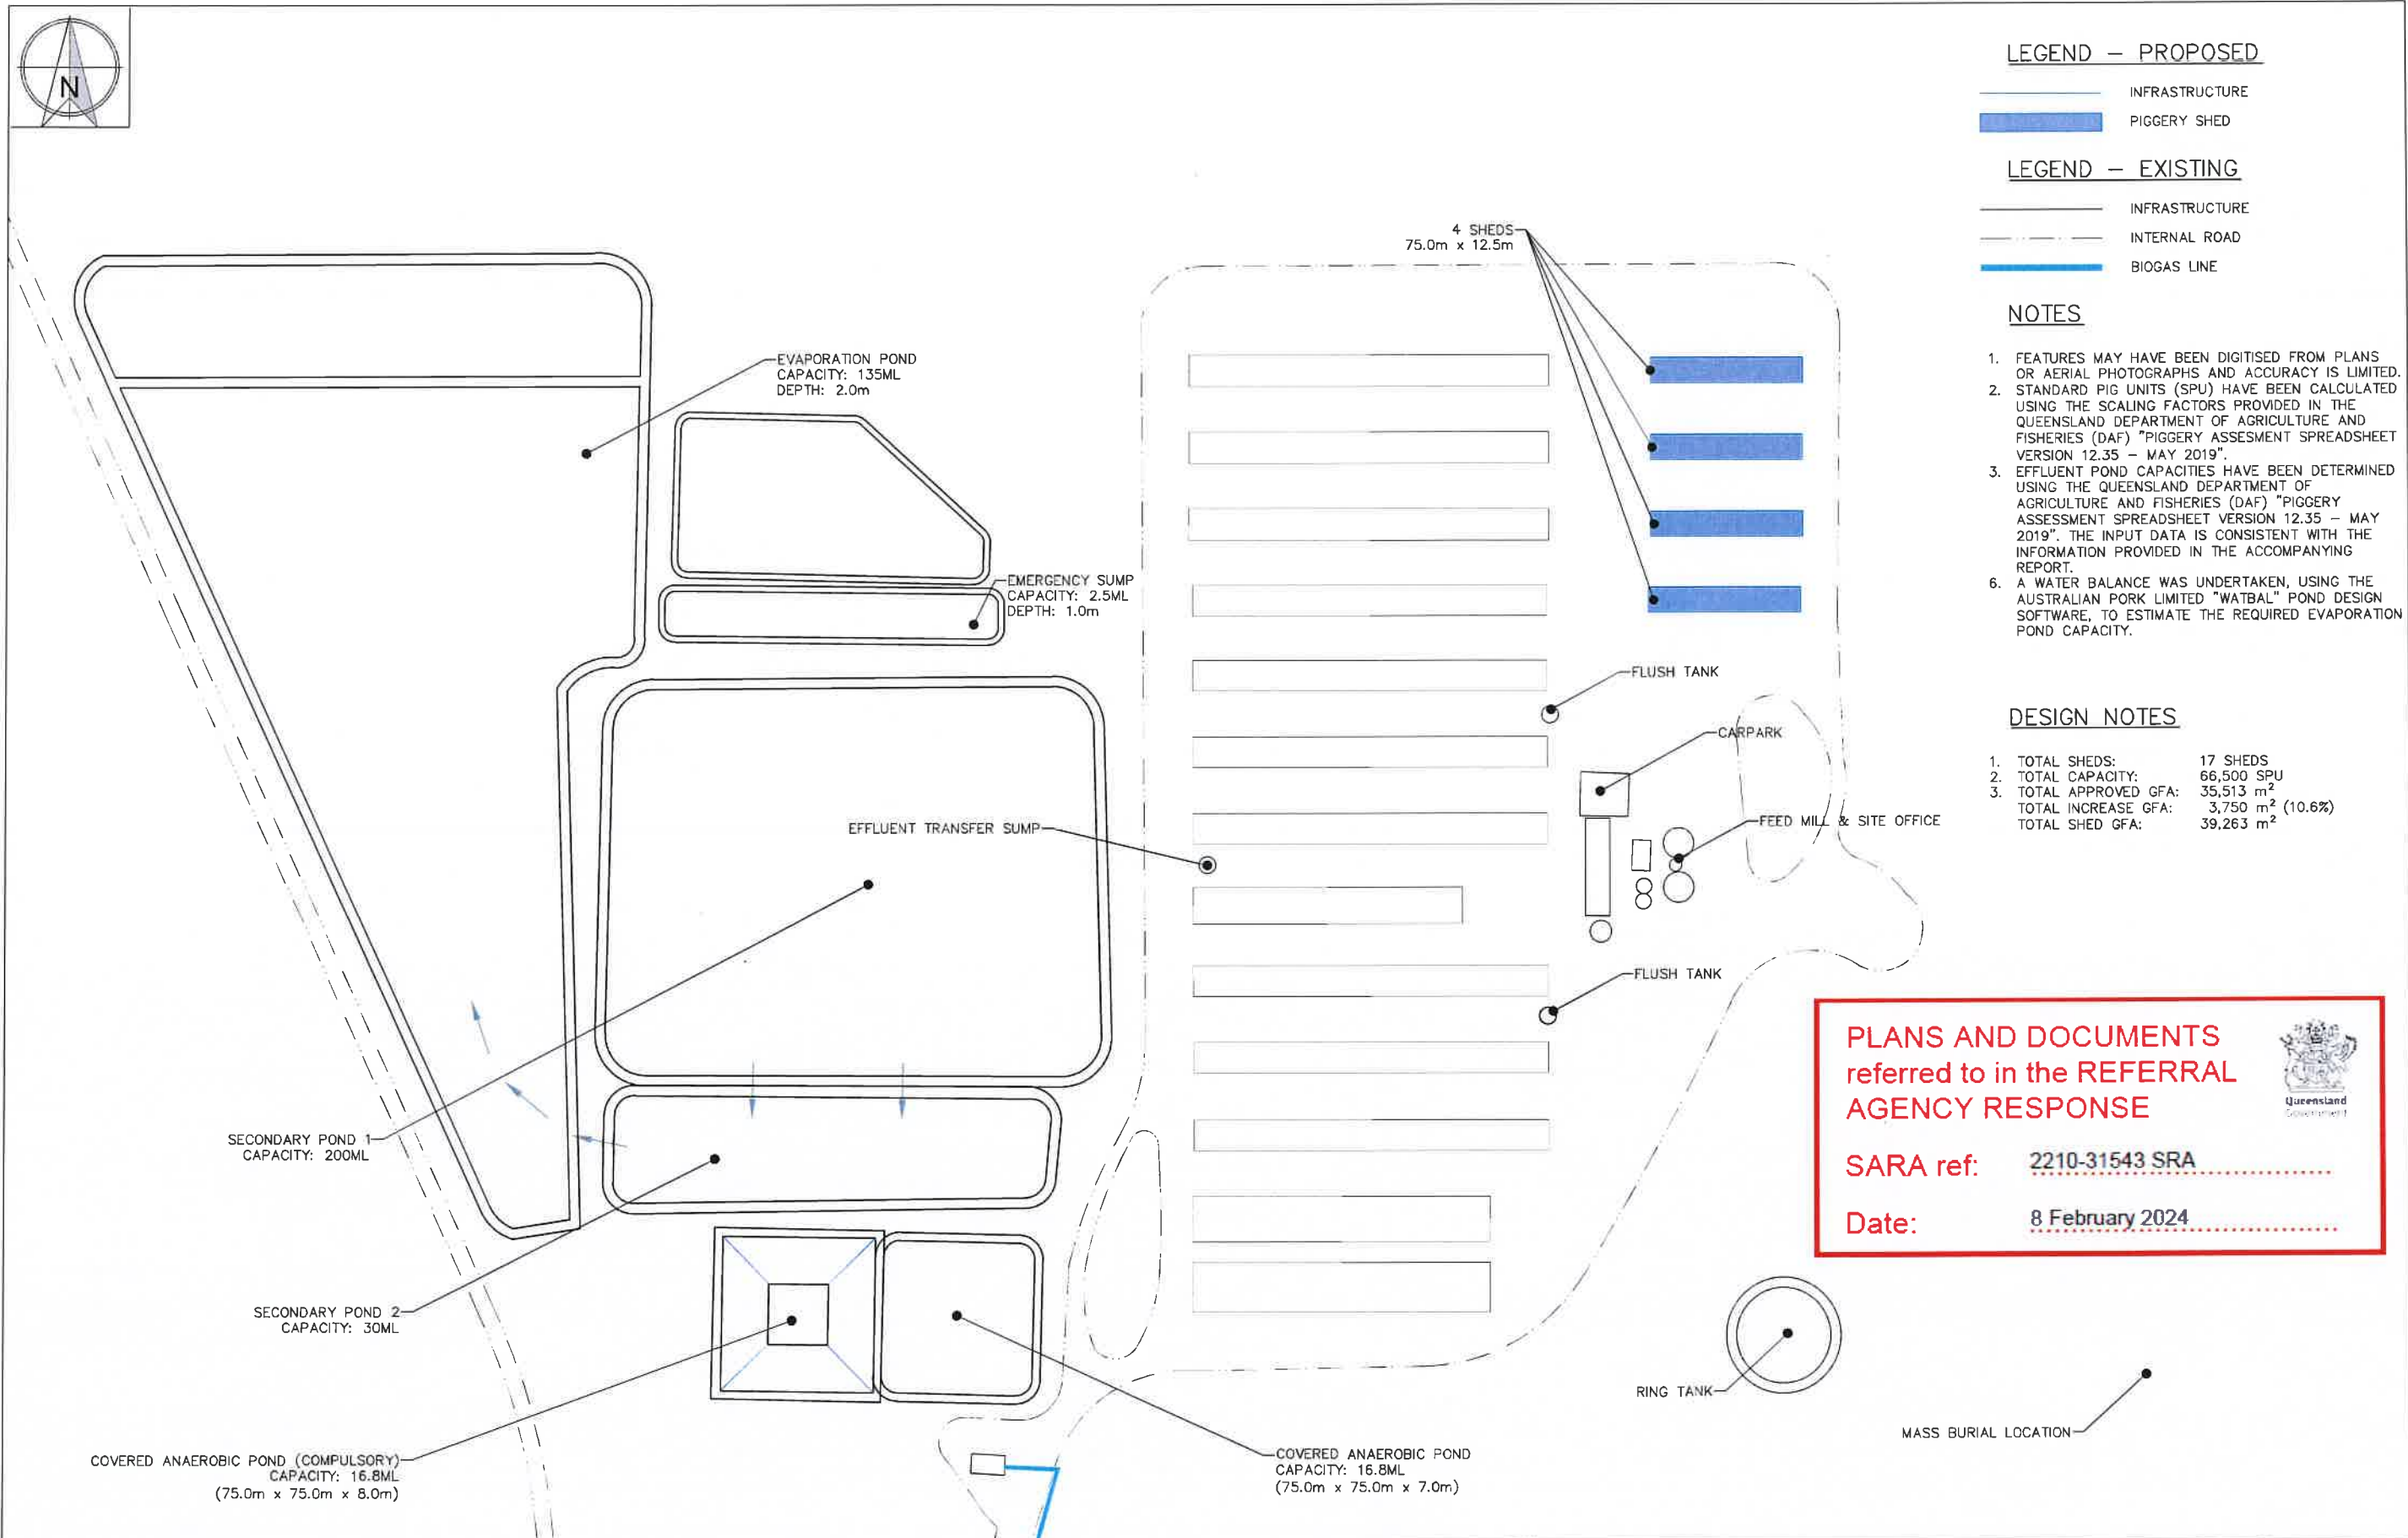

LEGEND — PROPOSED

- INFRASTRUCTURE
- PIGGERY SHED

LEGEND — EXISTING

- INFRASTRUCTURE
- INTERNAL ROAD
- BIOGAS LINE

NOTES

1. FEATURES MAY HAVE BEEN DIGITISED FROM PLANS OR AERIAL PHOTOGRAPHS AND ACCURACY IS LIMITED.
2. STANDARD PIG UNITS (SPU) HAVE BEEN CALCULATED USING THE SCALING FACTORS PROVIDED IN THE QUEENSLAND DEPARTMENT OF AGRICULTURE AND FISHERIES (DAF) "PIGGERY ASSESMENT SPREADSHEET VERSION 12.35 — MAY 2019".
3. EFFLUENT POND CAPACITIES HAVE BEEN DETERMINED USING THE QUEENSLAND DEPARTMENT OF AGRICULTURE AND FISHERIES (DAF) "PIGGERY ASSESMENT SPREADSHEET VERSION 12.35 — MAY 2019". THE INPUT DATA IS CONSISTENT WITH THE INFORMATION PROVIDED IN THE ACCOMPANYING REPORT.
6. A WATER BALANCE WAS UNDERTAKEN, USING THE AUSTRALIAN PORK LIMITED "WATBAL" POND DESIGN SOFTWARE, TO ESTIMATE THE REQUIRED EVAPORATION POND CAPACITY.

DESIGN NOTES

1. TOTAL SHEDS: 17 SHEDS
2. TOTAL CAPACITY: 66,500 SPU
3. TOTAL APPROVED GFA: 35,513 m²
TOTAL INCREASE GFA: 3,750 m² (10.6%)
TOTAL SHED GFA: 39,263 m²

PLANS AND DOCUMENTS
referred to in the REFERRAL
AGENCY RESPONSE



SARA ref: 2210-31543 SRA

Date: 8 February 2024

CLIENT KEN AND JOHN CAMEPON PROJECT PIGGERY EXPANSION LOCATION 238 LIENASSIE ROAD, LUNDAVRA QLD 4390 SHEET TITLE SITE PLAN – LIMEBUSH	 AGRICULTURAL DEVELOPMENT SERVICES AUSTRALIA PO BOX 292 TOOWOOMBA QLD 4350 PH: +61 415 415 245 E: contact@agdsa.com.au	SCALE  SCALE 1:1,500 (A1) 1:3,000 (A3)		DESIGNED TJS CHECKED MRN PROJECT MANAGER MRN	FOR APPROVAL ONLY <table><tr><td>16/10/2023</td><td>D</td><td>RELABELLING OF PONDS, REMOVED EVAP POND 2, AND WALL IN EVAP POND 1</td><td>TJS</td></tr><tr><td>25/11/2021</td><td>C</td><td>INCLUSION OF NEW GROWER UNITS 1 & 2 FOLLOWING FAVOURABLE ODOUR MODELLING</td><td>TJS</td></tr><tr><td>23/06/2021</td><td>B</td><td>RFI RESPONSE & 5,000 SPU REDUCTION OF LAPUNYA PIGGERY</td><td>TJS</td></tr><tr><td>03/03/2021</td><td>A</td><td>ORIGINAL ISSUE</td><td>TJS</td></tr><tr><td>24/11</td><td>A=V</td><td>DRS/2023/0001</td><td>APP</td></tr><tr><td colspan="4">SHEET THIS</td></tr></table>	16/10/2023	D	RELABELLING OF PONDS, REMOVED EVAP POND 2, AND WALL IN EVAP POND 1	TJS	25/11/2021	C	INCLUSION OF NEW GROWER UNITS 1 & 2 FOLLOWING FAVOURABLE ODOUR MODELLING	TJS	23/06/2021	B	RFI RESPONSE & 5,000 SPU REDUCTION OF LAPUNYA PIGGERY	TJS	03/03/2021	A	ORIGINAL ISSUE	TJS	24/11	A=V	DRS/2023/0001	APP	SHEET THIS				JOB CODE CPC-001 SHEET NUMBER A004.2 CURRENT REVISION D
16/10/2023	D	RELABELLING OF PONDS, REMOVED EVAP POND 2, AND WALL IN EVAP POND 1	TJS																											
25/11/2021	C	INCLUSION OF NEW GROWER UNITS 1 & 2 FOLLOWING FAVOURABLE ODOUR MODELLING	TJS																											
23/06/2021	B	RFI RESPONSE & 5,000 SPU REDUCTION OF LAPUNYA PIGGERY	TJS																											
03/03/2021	A	ORIGINAL ISSUE	TJS																											
24/11	A=V	DRS/2023/0001	APP																											
SHEET THIS																														



LEGEND – PROPOSED


- INFRASTRUCTURE
- INTERNAL ROAD
- EFFLUENT DRAINAGE LINE
- FENCE
- CONTOUR – EXISTING (1.0m)
- PROPOSED PIG SHED
- SLUDGE DRYING BAY (1.38ha TOTAL)

NOTES

1. FEATURES MAY HAVE BEEN DIGITISED FROM PLANS OR AERIAL PHOTOGRAPHS AND ACCURACY IS LIMITED.
2. STANDARD PIG UNITS (SPU) HAVE BEEN CALCULATED USING THE SCALING FACTORS PROVIDED IN THE QUEENSLAND DEPARTMENT OF AGRICULTURE AND FISHERIES (DAF) "PIGGERY ASSESSMENT SPREADSHEET VERSION 12.35 – MAY 2019".
3. EFFLUENT POND CAPACITIES HAVE BEEN DETERMINED USING THE QUEENSLAND DEPARTMENT OF AGRICULTURE AND FISHERIES (DAF) "PIGGERY ASSESSMENT SPREADSHEET VERSION 12.35 – MAY 2019". THE INPUT DATA IS CONSISTENT WITH THE INFORMATION PROVIDED IN THE ACCOMPANYING REPORT.
6. A WATER BALANCE WAS UNDERTAKEN, USING THE AUSTRALIAN PORK LIMITED "WATBAL" POND DESIGN SOFTWARE, TO ESTIMATE THE REQUIRED EVAPORATION POND CAPACITY.

DESIGN NOTES

1. TOTAL SHEDS: 10 SHEDS.
2. TOTAL CAPACITY: 33,250 SPU
3. TOTAL SHED GFA: 16,083 m²

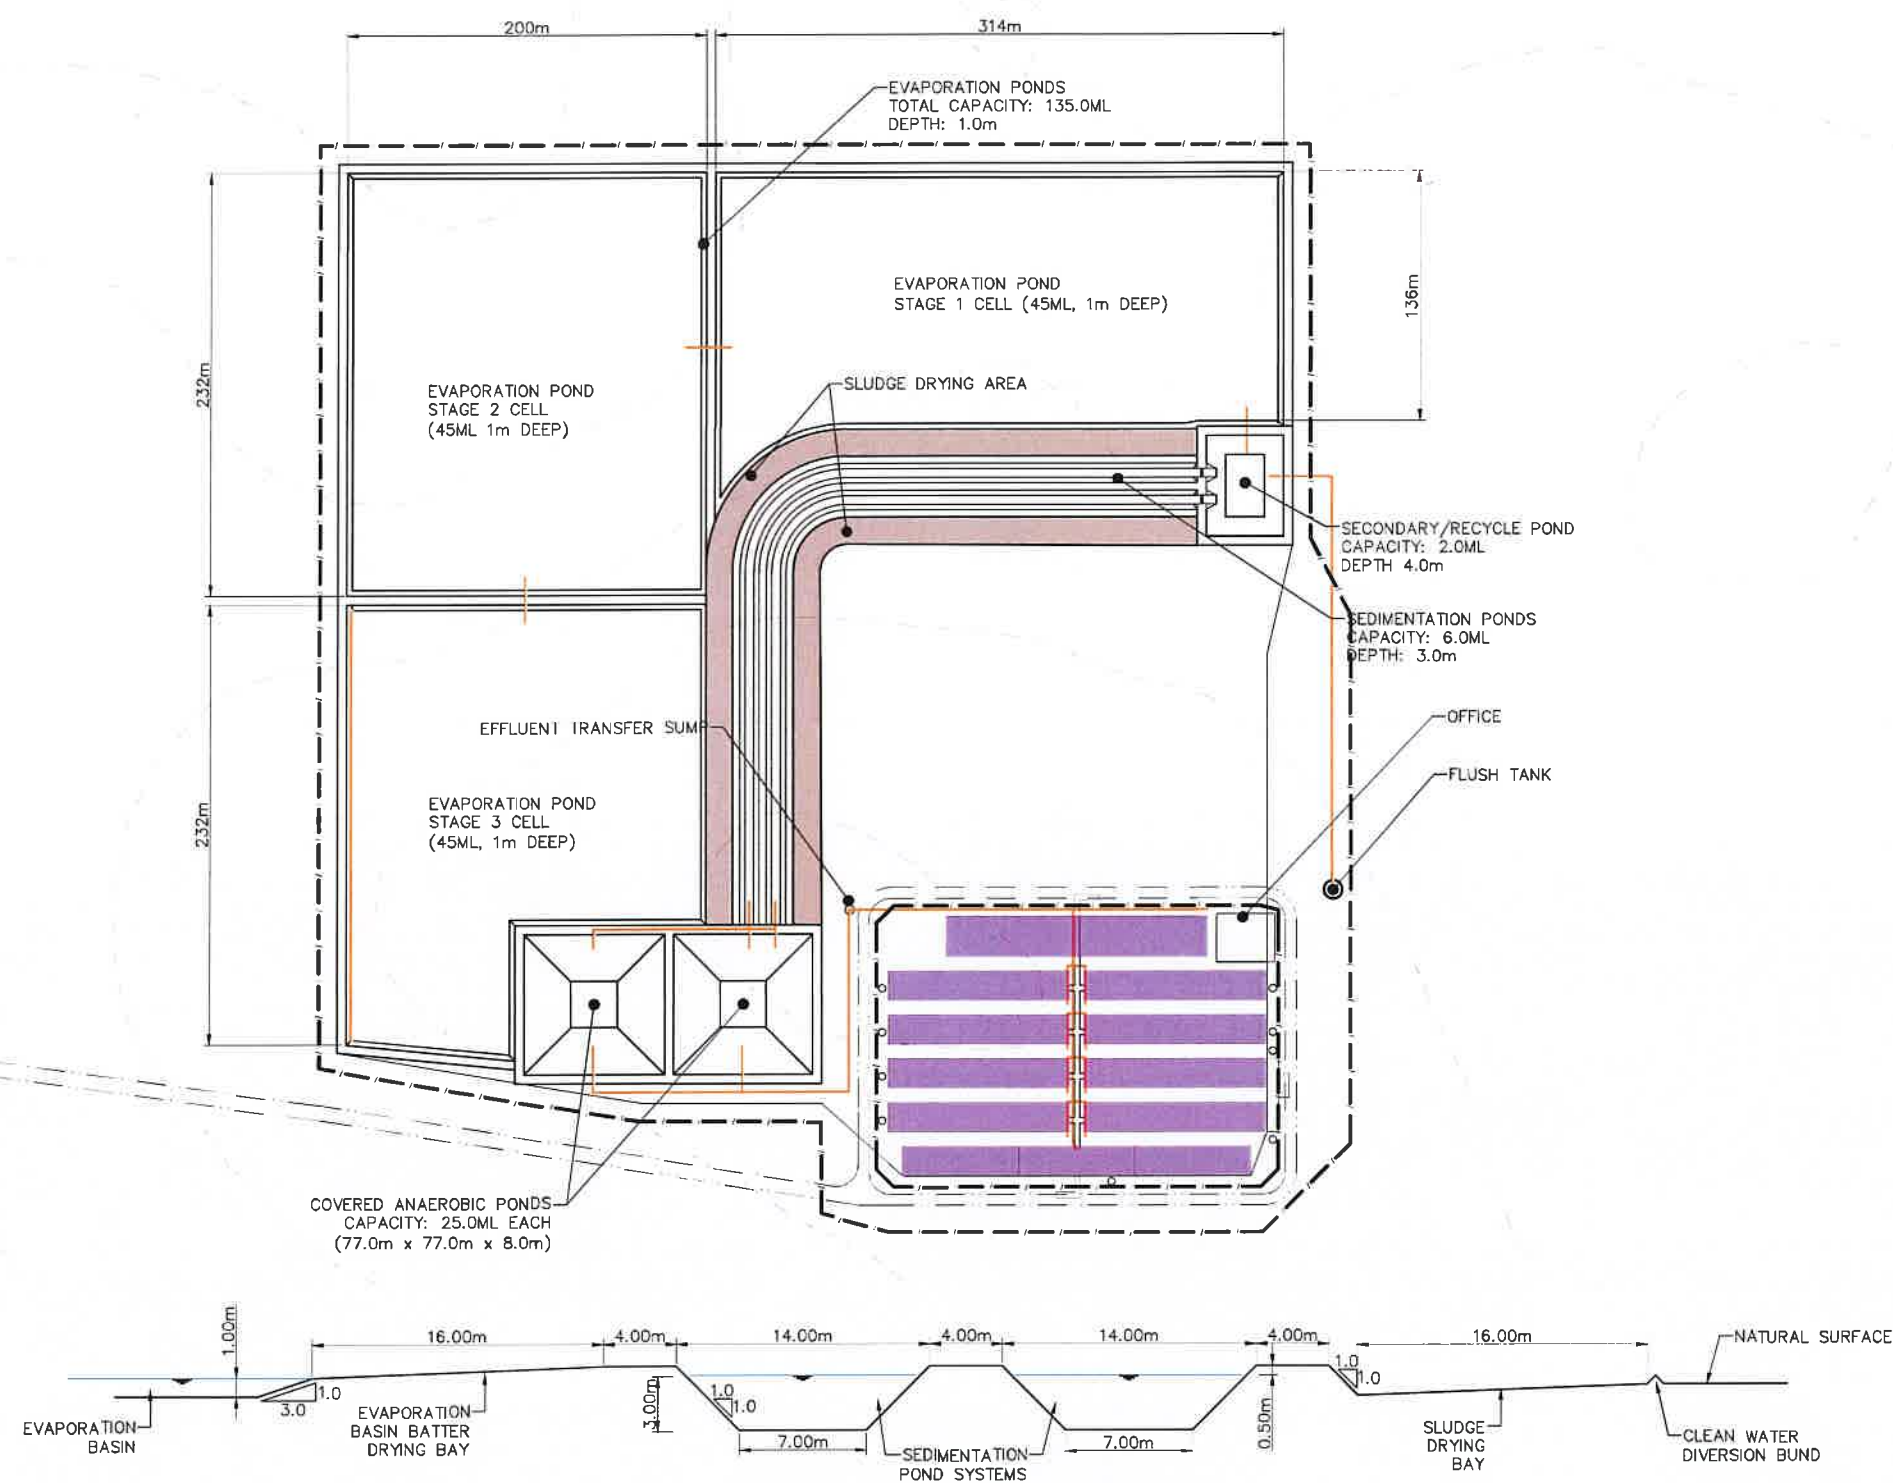

TYPICAL CROSS SECTION THROUGH SEDIMENT POND

PLANS AND DOCUMENTS
referred to in the REFERRAL
AGENCY RESPONSE



SARA ref: 2210-31543 SRA

Date: 8 February 2024

CLIENT
KEN AND JOHN CAMERON
PROJECT
PIGGERY EXPANSION
LOCATION
238 LIENASSIE ROAD, LUNDAVRA QLD 4390
SHEET 1 OF 1
SITE PLAN – NEW GROWER UNIT 1


AgDSA
AGRICULTURAL DEVELOPMENT
SERVICES AUSTRALIA
PO BOX 202
TOOWOOMBA QLD 4350
PH: +61 415 445 245
E: contact@agdsa.com.au

SCALE
0 40 80 120m
SCALE 1:2,000 (A1) 1:4,000 (A3)



DESIGNED TJS	FOR APPROVAL ONLY		
CHIEF MRN			
PROJECT MANAGER MRN	31/01/2024 18/12/2023	B A	RE-ISSUE WITH UPDATED LABELLING ORIGINAL ISSUE
	DATE	REV	DESCRIPTION

JOB CODE CPC-001
SHEET NUMBER A101.2
CURRENT REVISION B

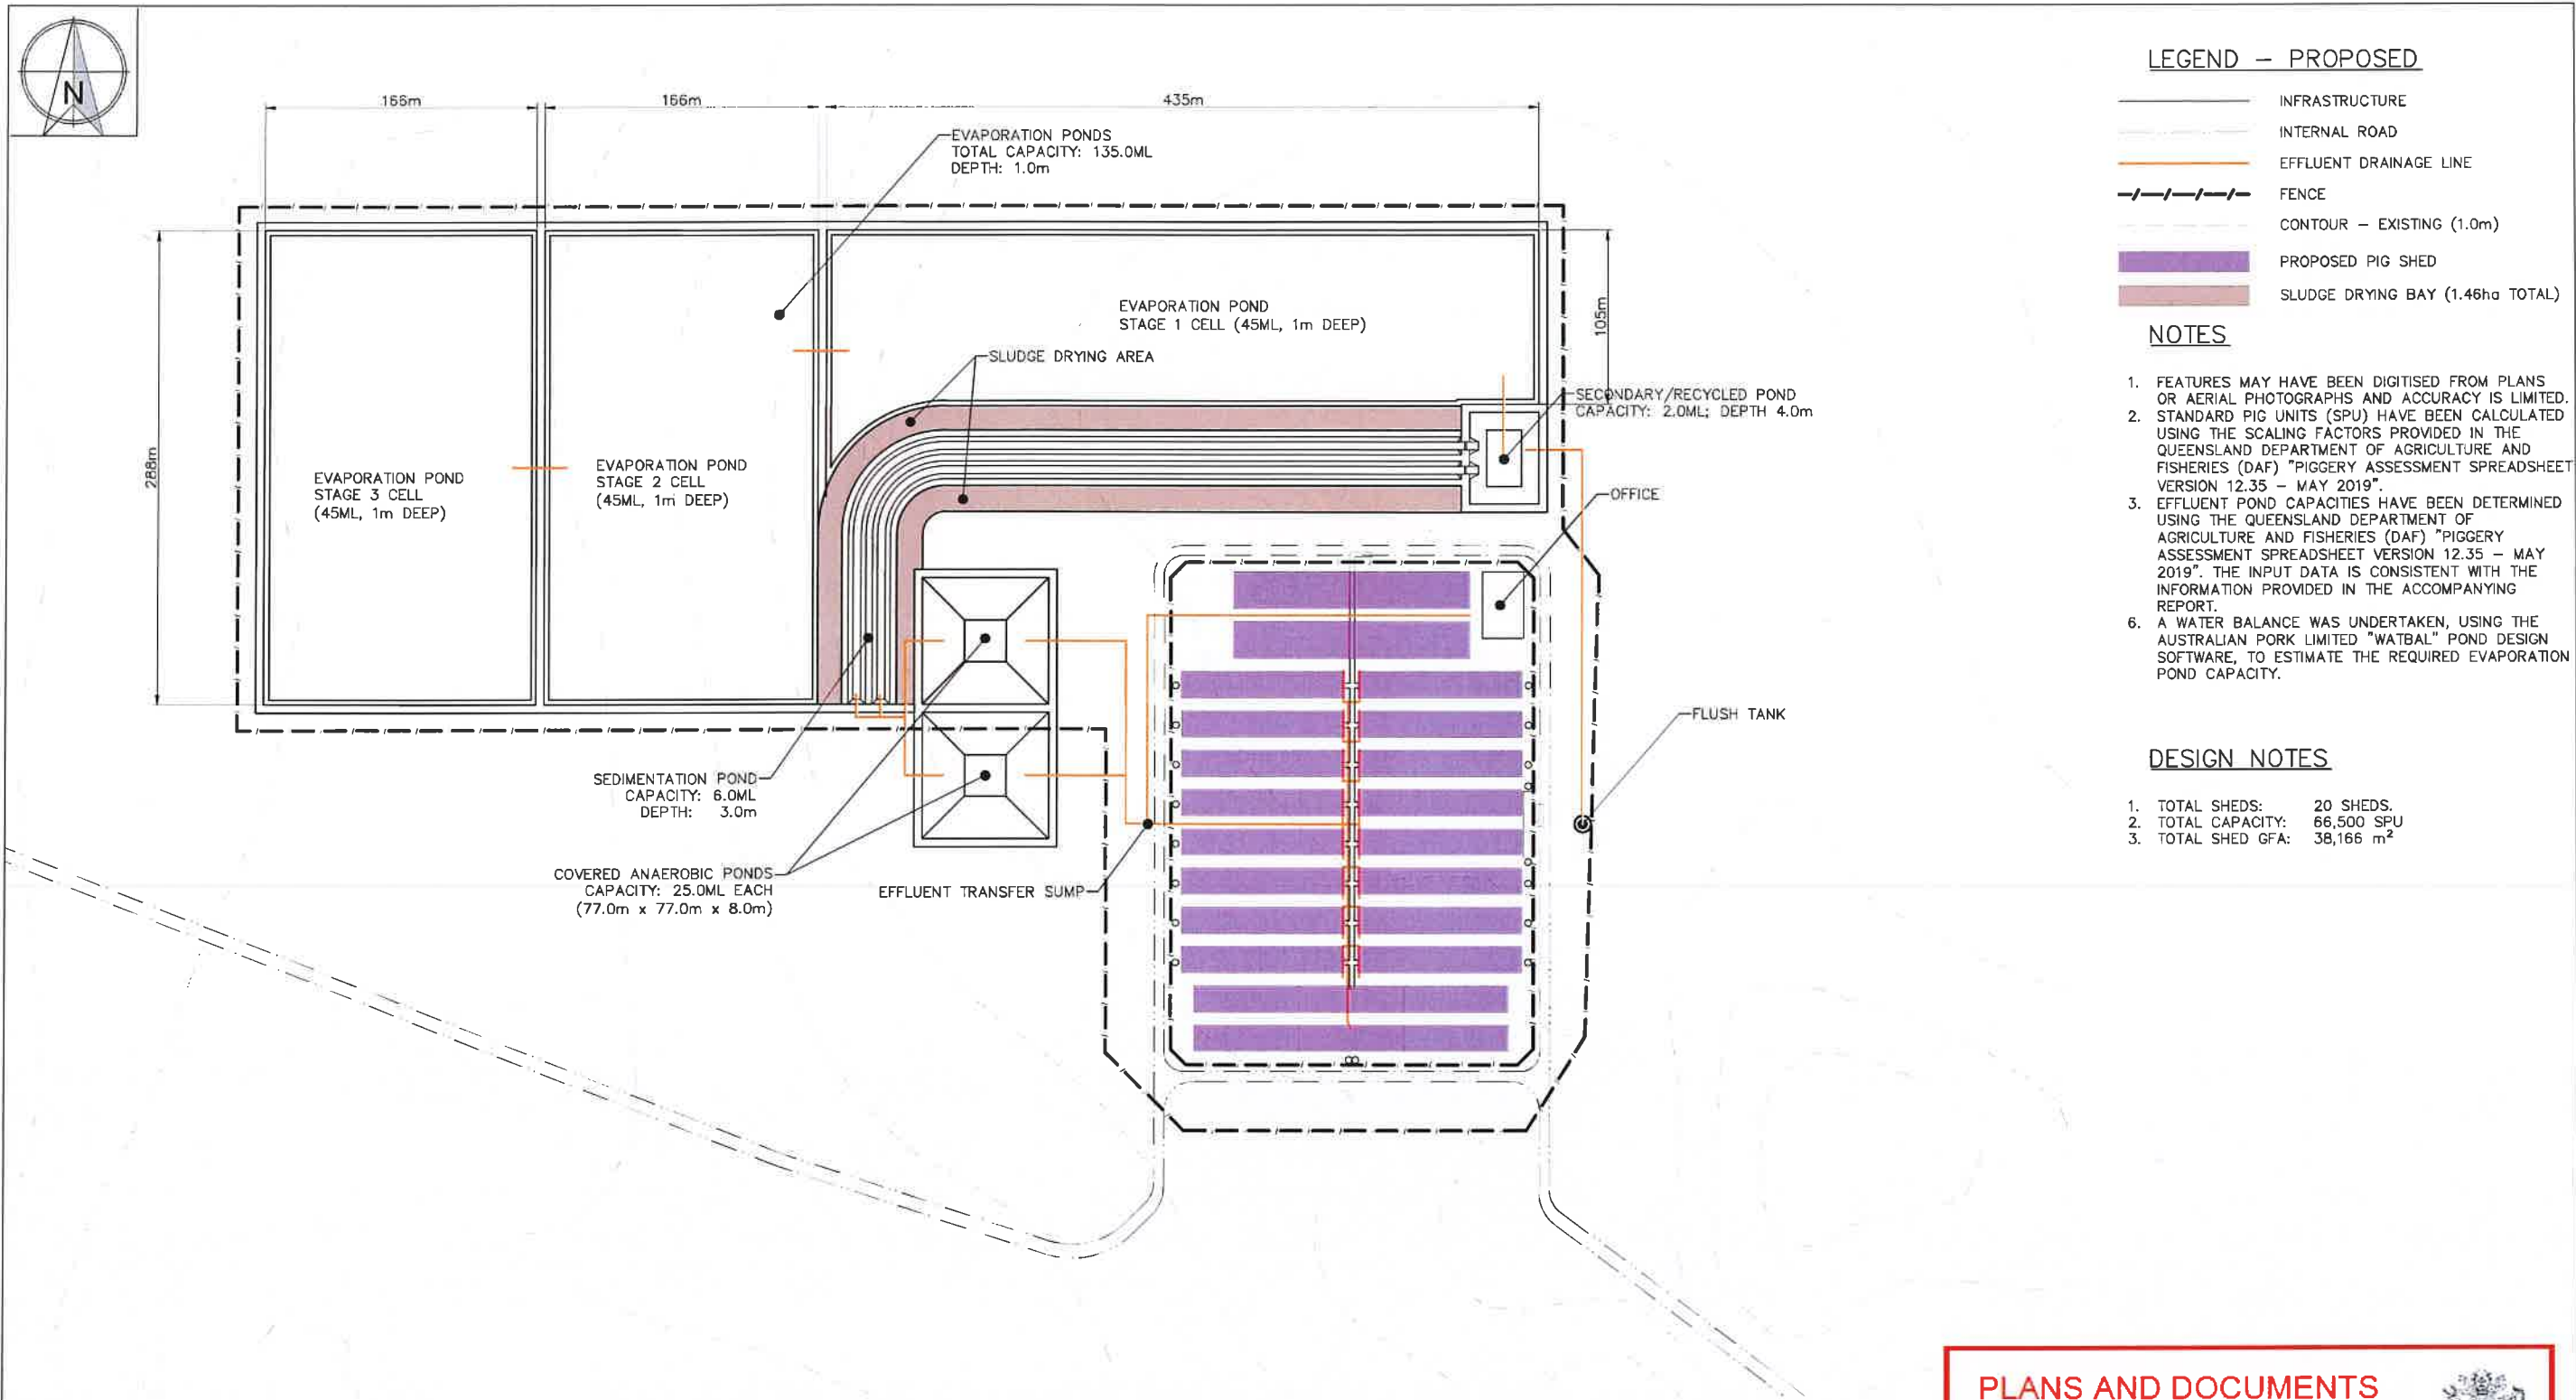

LEGEND – PROPOSED


- INFRASTRUCTURE
- INTERNAL ROAD
- EFFLUENT DRAINAGE LINE
- FENCE
- CONTOUR – EXISTING (1.0m)
- PROPOSED PIG SHED
- SLUDGE DRYING BAY (1.46ha TOTAL)

NOTES

1. FEATURES MAY HAVE BEEN DIGITISED FROM PLANS OR AERIAL PHOTOGRAPHS AND ACCURACY IS LIMITED.
2. STANDARD PIG UNITS (SPU) HAVE BEEN CALCULATED USING THE SCALING FACTORS PROVIDED IN THE QUEENSLAND DEPARTMENT OF AGRICULTURE AND FISHERIES (DAF) "PIGGERY ASSESSMENT SPREADSHEET VERSION 12.35 – MAY 2019".
3. EFFLUENT POND CAPACITIES HAVE BEEN DETERMINED USING THE QUEENSLAND DEPARTMENT OF AGRICULTURE AND FISHERIES (DAF) "PIGGERY ASSESSMENT SPREADSHEET VERSION 12.35 – MAY 2019". THE INPUT DATA IS CONSISTENT WITH THE INFORMATION PROVIDED IN THE ACCOMPANYING REPORT.
6. A WATER BALANCE WAS UNDERTAKEN, USING THE AUSTRALIAN PORK LIMITED "WATBAL" POND DESIGN SOFTWARE, TO ESTIMATE THE REQUIRED EVAPORATION POND CAPACITY.

DESIGN NOTES

1. TOTAL SHEDS: 20 SHEDS.
2. TOTAL CAPACITY: 66,500 SPU
3. TOTAL SHED GFA: 38,166 m²

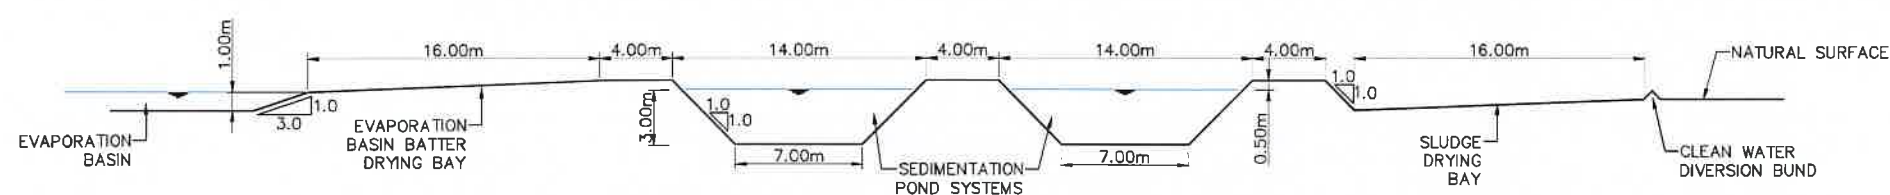

TYPICAL CROSS SECTION THROUGH SEDIMENT POND

PLANS AND DOCUMENTS
referred to in the REFERRAL
AGENCY RESPONSE



SARA ref: 2210-31543 SRA

Date: 8 February 2024

CLIENT
KEN AND JOHN CAMERON
PROJECT
PIGGERY EXPANSION
LOCATION
238 LIENASSIE ROAD, LUNDAVRA QLD 4390
SHEET TITLE
SITE PLAN – NEW GROWER UNIT 2

agDSA
AGRICULTURAL DEVELOPMENT
SERVICES AUSTRALIA
PO BOX 292
TOOWOOMBA QLD 4350
PH: +61 415 445 245
E: contact@agdsa.com.au

SCALE
0 40 80 120m
SCALE 1:2,000 (A1) 1:4,000 (A3)




DESIGNED
TJS
CHECKED
MRN
PROJECT MANAGER
MRN

FOR APPROVAL ONLY

31/01/2024	F	SHIFTED ENTIRE UNIT NORTH BY 75M TO AVOID REGULATED VEGETATION	TCG
16/10/2023	E	ADDED DIMENSIONS TO THE EVAPORATION PONDS	TCG
08/12/2022	D	ADDITIONAL CAP STORAGES FOR GROWER UNITS 1 & 2	TCG
25/11/2021	C	INCLUSION OF NEW GROWER UNITS 1 & 2 FOLLOWING FAVOURABLE ODOUR MODELLING	TJS
23/06/2021	B	RFI RESPONSE & 5,000 SPU REDUCTION OF LAPUNYA PIGGERY	TJS
03/03/2021	A	ORIGINAL ISSUE	TJS
DATE	REV	DESCRIPTION	APPROVED

JOB CODE
CPC-001
SHEET NUMBER
A102.2
CURRENT REVISION
F

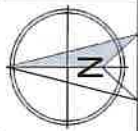

LEGEND – PROPOSED


	INFRASTRUCTURE
	INTERNAL ROAD
	FENCE
	FLOOR AREA

NOTES

1. STANDARD PIG UNITS (SPU) HAVE BEEN CALCULATED USING THE SCALING FACTORS PROVIDED IN THE QUEENSLAND DEPARTMENT OF AGRICULTURE AND FISHERIES (DAF) "PIGGERY ASSESSMENT SPREADSHEET VERSION 12.35 – MAY 2019".
2. EFFLUENT POND CAPACITIES HAVE BEEN DETERMINED USING THE QUEENSLAND DEPARTMENT OF AGRICULTURE AND FISHERIES (DAF) "PIGGERY ASSESSMENT SPREADSHEET VERSION 12.35 – MAY 2019". THE INPUT DATA IS CONSISTENT WITH THE INFORMATION PROVIDED IN THE ACCOMPANYING REPORT.
6. A WATER BALANCE WAS UNDERTAKEN, USING THE AUSTRALIAN PORK LIMITED "WATBAL" POND DESIGN SOFTWARE, TO ESTIMATE THE REQUIRED EVAPORATION POND CAPACITY.

DESIGN NOTES

1. TOTAL SHEDS: 20 SHEDS.
2. TOTAL CAPACITY: 66,500 SPU
3. TOTAL SHED GFA: 38,166m²

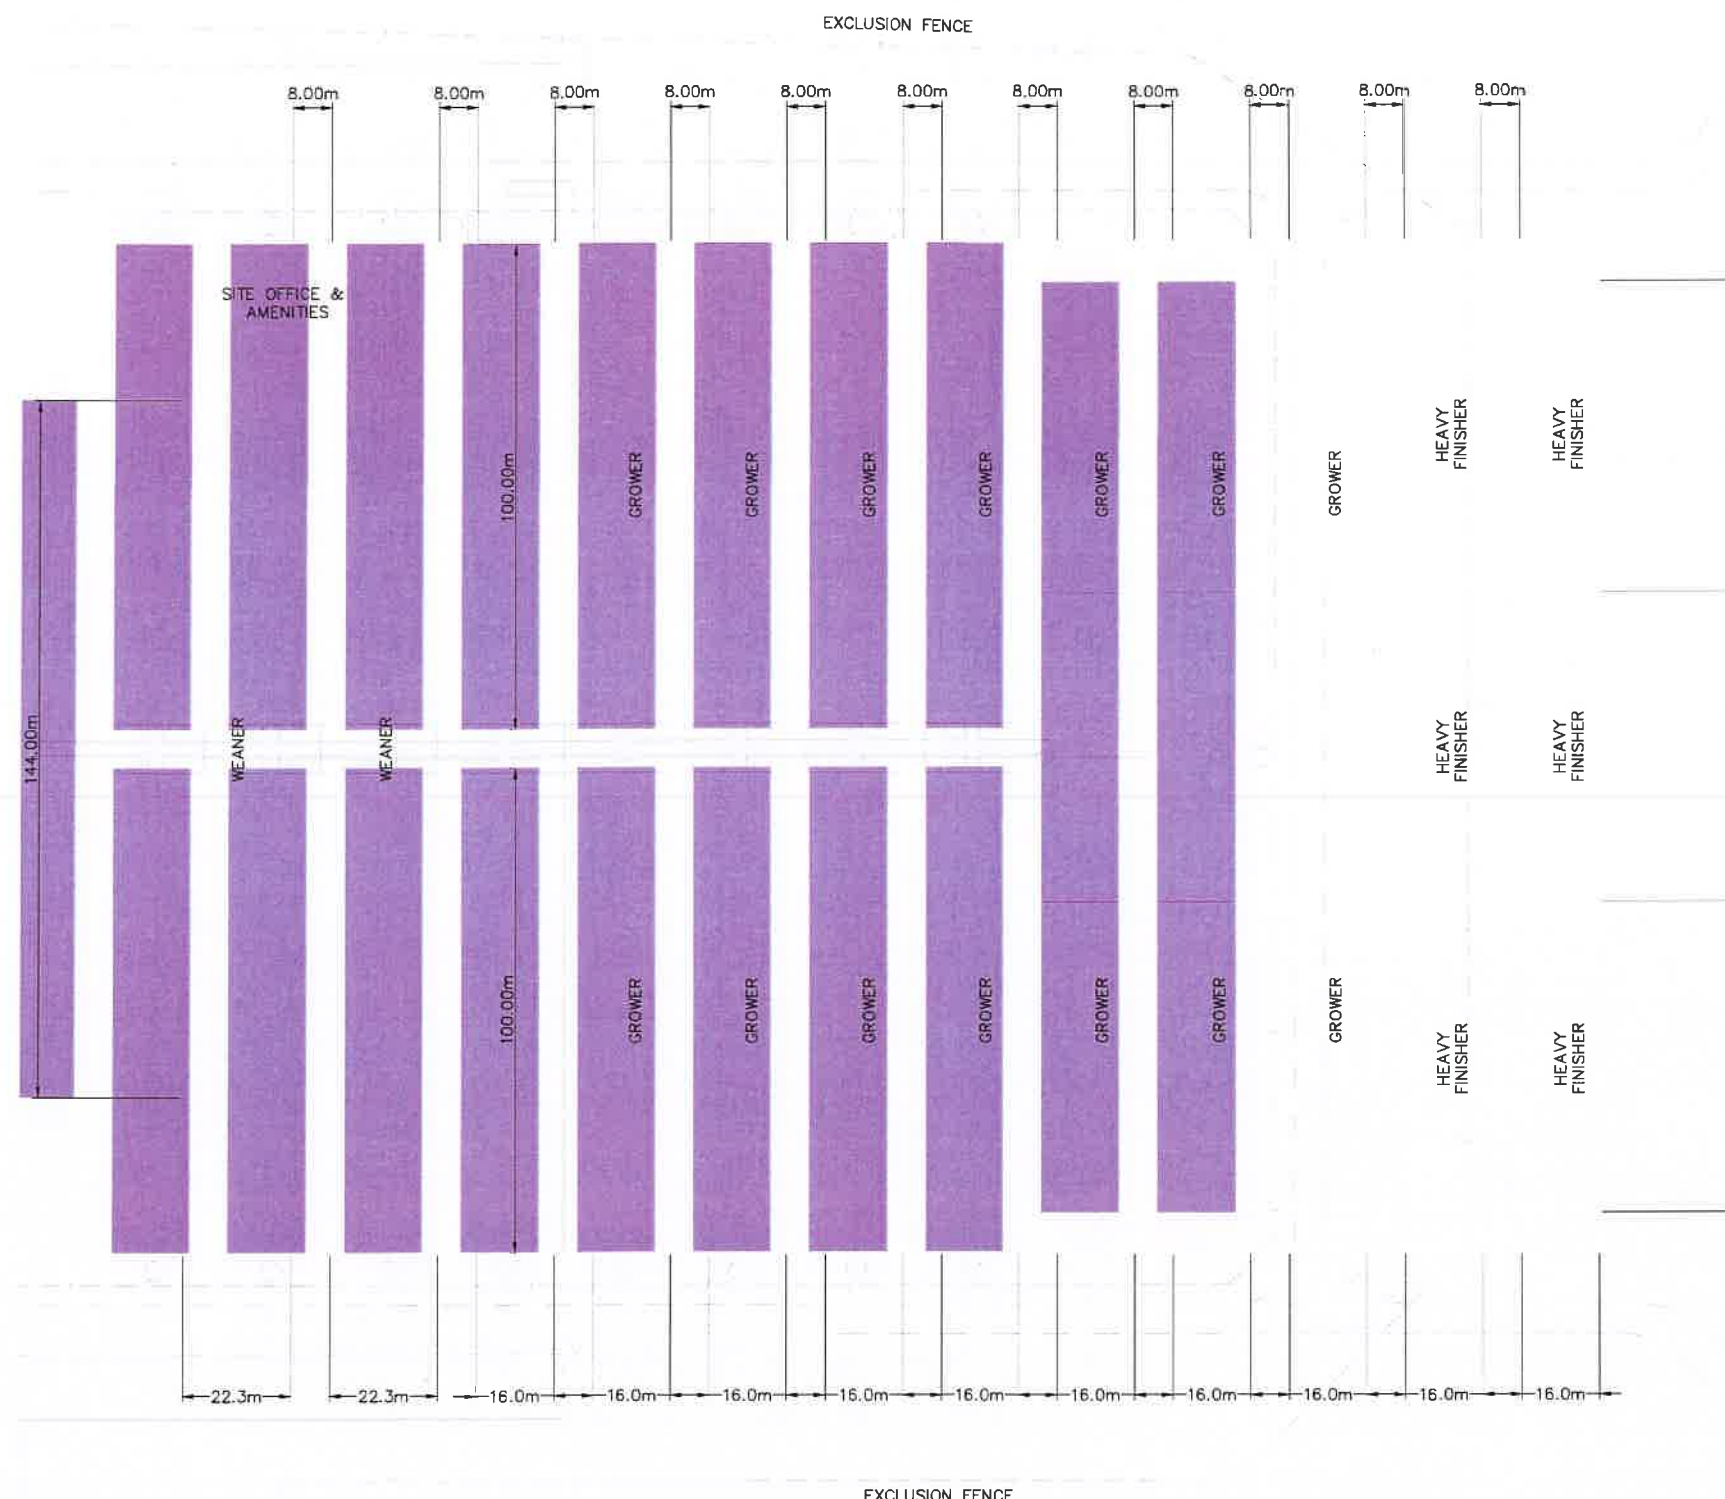

PLANS AND DOCUMENTS
referred to in the REFERRAL
AGENCY RESPONSE



SARA ref: 2210-31543 SRA

Date: 8 February 2024

CLIENT
KEN AND JOHN CAMERON
PROJECT
PIGGERY EXPANSION
LOCATION
238 LIENASSIE ROAD, LUNDAVRA QLD 4390
SHEET TITLE
NEW DEVELOPMENT SHED INFRASTRUCTURE – FULL UNIT

AGRICULTURAL DEVELOPMENT
SERVICES AUSTRALIA
PO BOX 292
TOOWOOMBA QLD 4350
PH: +61 415 445 245
E: contact@agdsa.com.au


SCALE

SCALE 1:750(A1) 1:1,500(A3)



DESIGNED TJS	FOR APPROVAL ONLY			
CHECKED MRN	16/10/2023	U	UPDATED TO REFLECT THE GROWER UNIT 2	TCG
PROJECT MANAGER MRN	25/11/2021	C	INCLUSION OF NEW GROWER UNITS 1 & 2 FOLLOWING FAVOURABLE ODOUR MODELLING	TJS
	23/06/2021	B	RFI RESPONSE & 5,000 SPU REDUCTION OF LAFUNYA PIGGERY	TJS
	03/03/2021	A	ORIGINAL ISSUE	A
	DATE	REV	DESCRIPTION	REVISIONS

JOB CODE
CPC-001
SHEET NUMBER
A103.1
CURRENT REVISION
D

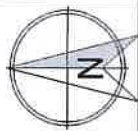

LEGEND – PROPOSED


	INFRASTRUCTURE
	INTERNAL ROAD
	FENCE
	FLOOR AREA

NOTES

1. STANDARD PIG UNITS (SPU) HAVE BEEN CALCULATED USING THE SCALING FACTORS PROVIDED IN THE QUEENSLAND DEPARTMENT OF AGRICULTURE AND FISHERIES (DAF) "PIGGERY ASSESSMENT SPREADSHEET VERSION 12.35 – MAY 2019".
2. EFFLUENT POND CAPACITIES HAVE BEEN DETERMINED USING THE QUEENSLAND DEPARTMENT OF AGRICULTURE AND FISHERIES (DAF) "PIGGERY ASSESSMENT SPREADSHEET VERSION 12.35 – MAY 2019". THE INPUT DATA IS CONSISTENT WITH THE INFORMATION PROVIDED IN THE ACCOMPANYING REPORT.
6. A WATER BALANCE WAS UNDERTAKEN, USING THE AUSTRALIAN PORK LIMITED "WATBAL" POND DESIGN SOFTWARE, TO ESTIMATE THE REQUIRED EVAPORATION POND CAPACITY.

DESIGN NOTES

1. TOTAL SHEDS: 10 SHEDS.
2. TOTAL CAPACITY: 33,250 SPU
3. TOTAL SHED GFA: 16,083 m²

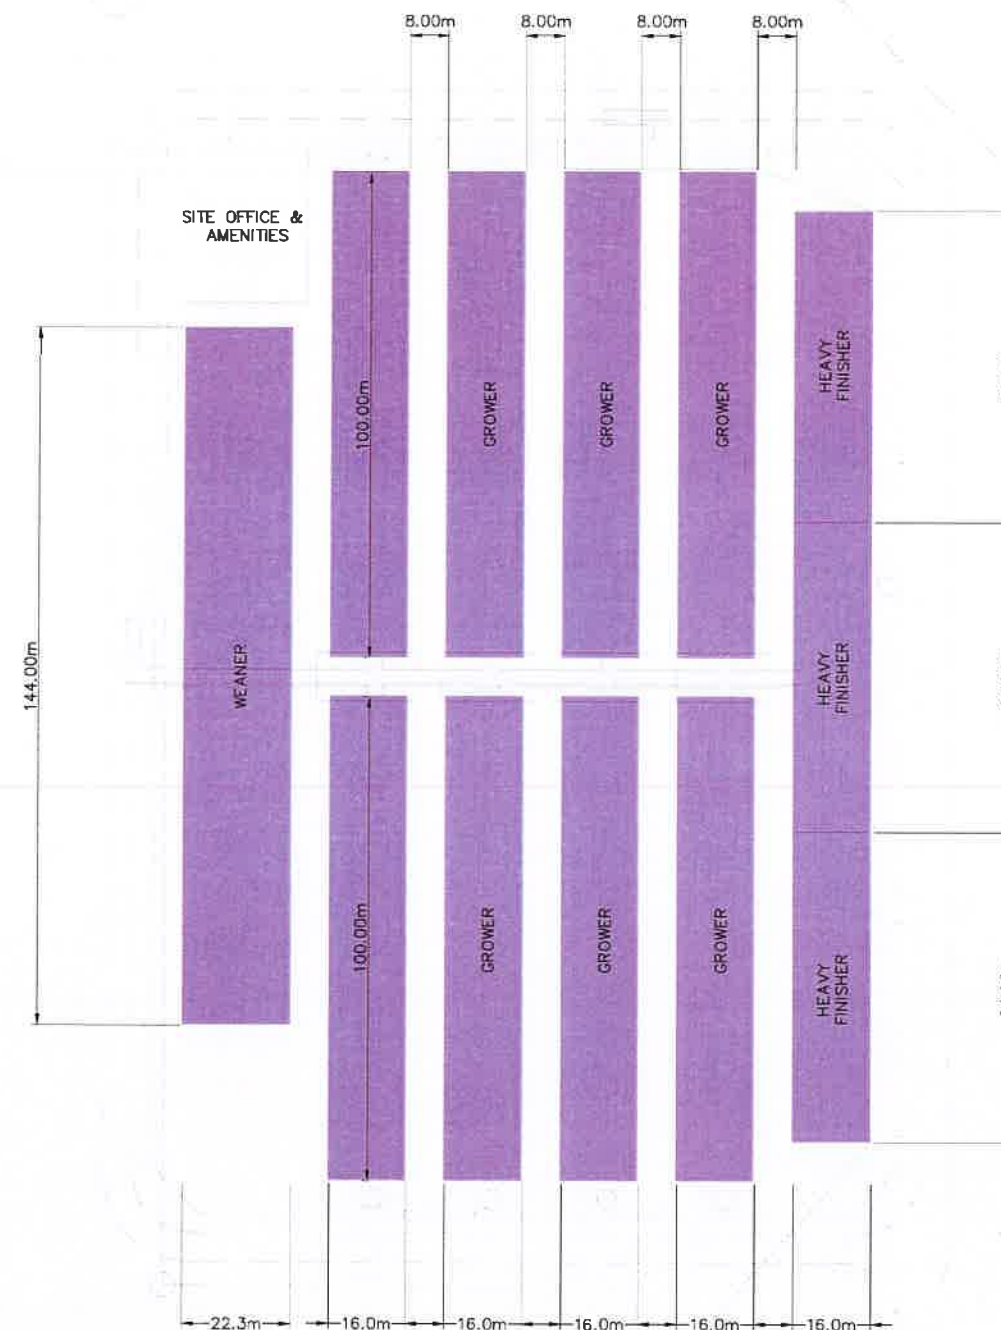

PLANS AND DOCUMENTS
referred to in the REFERRAL
AGENCY RESPONSE



SARA ref: 2210-31543 SRA

Date: 8 February 2024

CLIENT
KEN AND JOHN CAMERON
PROJECT
PIGGERY EXPANSION
LOCATION
238 LIENASSIE ROAD, LUNDAVRA QLD 4390
SHEET TITLE
NEW DEVELOPMENT SHED INFRASTRUCTURE – HALF UNIT

gDSA
AGRICULTURAL DEVELOPMENT
SERVICES AUSTRALIA
PO BOX 292
TOOWOOMBA QLD 4350
PH: +61 415 445 245
E: con@cdsds.com.au

SCALE
0 15 30 45m
SCALE 1:750(A1) 1:1,500(A3)



DESIGNED TJS	FOR APPROVAL ONLY			
CHECKED MRN				
PROJECT MANAGER MRN	18/12/2023	A	ORIGINAL ISSUE	
	DATE	REV	DESCRIPTION	

JOB CODE
CPC-001
SHEET NUMBER
A103.2
CURRENT REVISION
A

Notice

Environmental Protection Act 1994

Decision about an application for an environmental authority

This statutory notice is issued by the administering authority pursuant to section 198 of the Environmental Protection Act 1994 to advise you of a decision on your application for an environmental authority.

To: SP Northern Farming Operations Pty Ltd
PO Box 1851
TOOWOOMBA QLD 4350

Attention: Mr Ken Cameron

Our reference: 2024-02

Decision about an application for an environmental authority

1 Application details

The application for an environmental authority was received by the administering authority on 25 October 2022.

Application reference number: 2024-02

Land description: Lot 1 SP327021; Lot 2 SP327021; Lot 5 SP327021; Lot 9 PG246

Lienassie Road Lundavra Queensland and Moonie Highway Southwood Queensland

2 Decision

The administering authority has decided to approve the application.

3 Annual fee

The first annual fee is payable within 20 business days of the effective date shown in the attached environmental authority.

The anniversary day of this environmental authority is the same day each year as the effective date. An annual return and the payment of the annual fee will be due each year on this day.

4 Review and appeal rights

You may apply to the administering authority for a review of this decision within 10 business days after receiving this notice. You may also appeal against this decision to the relevant court. Information about your review and appeal rights is attached to this notice. This information is guidance only and you may have other legal rights and obligations.



Luke Boucher
Manager, Environmental Regulation

2 February 2024

Delegate of the administering authority
Environmental Protection Act 1994

Enquiries:

Department of Agriculture and Fisheries
Agribusiness Operations and PLS & SWP
203 Tor Street
TOOWOOMBA QLD 4350

Phone: 13 25 23
Fax: 07 4529 9233
Email: livestockregulator@daf.qld.gov.au

Attachments

Environmental authority 2024-02

Information sheet: Internal review and appeal (ESR/2015/1742)

Permit

Environmental Protection Act 1994

Environmental authority 2024-02

This environmental authority is issued by the administering authority under Chapter 5 of the Environmental Protection Act 1994.

Environmental authority number: 2024-02

Environmental authority takes effect on the date that your related development approval (Reference 22/40) takes effect. This is the take effect date.

Within 5 business days of the environmental authority taking effect, the administering authority must be given written notice of the occurrence. Prior to the commencement of the activity, the administering authority must be given written notice of the proposed date of commencement.

The first annual fee is payable within 20 business days of the take effect date.

The anniversary date of this environmental authority is the same day each year as the take effect date. The payment of the annual fee will be due each year on this day.

Environmental authority holder(s)

Name and Suitable Operator Reference	Registered address
SP Northern Farming Operations Pty Ltd Suitable operator reference: RSO003234	PO Box 1851 TOOWOOMBA QLD 4350

Environmentally relevant activity and location details

Environmentally relevant activity	Location
ERA 3 — Pig keeping 3 keeping more than 8,000 standard pig units	Lot 1 SP327021; Lot 2 SP327021; Lot 5 SP327021; Lot 9 PG246 Lienassie Road Lundavra Queensland and Moonie Highway Southwood Queensland

Additional information for applicants

Environmentally relevant activities

The description of any environmentally relevant activity (ERA) for which an environmental authority (EA) is issued is a restatement of the ERA as defined by legislation at the time the EA is issued. Where there is any inconsistency between that description of an ERA and the conditions stated by an EA as to the scale, intensity or manner of carrying out an ERA, the conditions prevail to the extent of the inconsistency.

An EA authorises the carrying out of an ERA and does not authorise any environmental harm unless a condition stated by the EA specifically authorises environmental harm.

A person carrying out an ERA must also be a registered suitable operator under the Environmental Protection Act 1994 (EP Act).

Contaminated land

It is a requirement of the EP Act that an owner or occupier of contaminated land give written notice to the administering authority if they become aware of the following:

- the happening of an event involving a hazardous contaminant on the contaminated land (notice must be given within 24 hours); or
- a change in the condition of the contaminated land (notice must be given within 24 hours); or
- a notifiable activity (as defined in Schedule 3) having been carried out, or is being carried out, on the contaminated land (notice must be given within 20 business days) that is causing, or is reasonably likely to cause, serious or material environmental harm.

For further information, including the form for giving written notice, refer to the Queensland Government website www.qld.gov.au, using the search term 'duty to notify'.

Take effect

Please note that, in accordance with section 200 of the EP Act, an EA has effect:

- a) if the authority is for a prescribed ERA and it states that it takes effect on the day nominated by the holder of the authority in a written notice given to the administering authority – on the nominated day; or
- b) if the authority states a day or an event for it to take effect – on the stated day or when the stated event happens; or
- c) otherwise – on the day the authority is issued.

However, if the EA is authorising an activity that requires an additional authorisation (a relevant tenure for a resource activity, a development permit under the Planning Act 2016 or an SDA Approval under the State Development and Public Works Organisation Act 1971), this EA will not take effect until the additional authorisation has taken effect.

If this EA takes effect when the additional authorisation takes effect, you must provide the administering authority written notice within 5 business days of receiving notification of the related additional authorisation taking effect.

The anniversary day of this environmental authority is the same day each year as the effective date. The payment of the annual fee will be due each year on this day.

If you have incorrectly claimed that an additional authorisation is not required, carrying out the ERA without the additional authorisation is not legal and could result in your prosecution for providing false or misleading information or operating without a valid environmental authority.



Luke Boucher
Manager, Environmental Regulation

2 February 2024

Delegate of the administering authority
Environmental Protection Act 1994

Enquiries

Department of Agriculture and Fisheries
Intensive Livestock Unit
203 Tor Street
TOOWOOMBA QLD 4350

Phone: 13 25 23
Fax: 07 4529 9233
Email: livestockregulator@daf.qld.gov.au

Department of Agriculture and Fisheries

Obligations under the *Environmental Protection Act 1994*

In addition to the requirements found in the conditions of this environmental authority, the holder must also meet their obligations under the Act, and the regulations made under the Act. For example, the holder must comply with the following provisions of the Act:

- general environmental duty (section 319)
- duty to notify environmental harm (section 320-320G)
- offence of causing serious or material environmental harm (sections 437-439)
- offence of causing environmental nuisance (section 440)
- offence of depositing prescribed water contaminants in waters and related matters (section 440ZG)
- offence to place contaminant where environmental harm or nuisance may be caused (section 443)

Other permits required

This permit only provides an approval under the *Environmental Protection Act 1994*. In order to lawfully operate you may also require permits / approvals from your local government authority, other business units within the department and other State Government agencies prior to commencing any activity at the site. For example, this may include permits / approvals with your local Council (for planning approval), the Department of Transport and Main Roads (to access state-controlled roads), the Department of Natural Resources and Mines (to clear vegetation), and the Department of Agriculture and Fisheries (to clear marine plants or to obtain a quarry material allocation).

Development Approval

This permit is not a development approval under the *Planning Act 2016*. The conditions of this environmental authority are separate, and in addition to, any conditions that may be on the development approval. If a copy of this environmental authority is attached to a development approval, it is for information only, and may not be current. Please contact the Department of Agriculture and Fisheries to ensure that you have the most current version of the environmental authority relating to this site.

Conditions of environmental authority

The environmentally relevant activity conducted at the location as described above must be conducted in accordance with the following site-specific conditions of approval.

Agency interest: General	
Condition number	Condition
G1	Any breach of a condition of this environmental authority must be reported to the administering authority as soon as practicable within 24 hours of becoming aware of the breach. Records must be kept including full details of the breach and any subsequent actions taken.
G2	The activity must be undertaken in accordance with written procedures that: a) identify potential risks to the environment from the activity during routine operations and emergencies; and b) establish and maintain control measures that minimise the potential for environmental harm; and c) ensure plant, equipment and measures are maintained in a proper and effective condition; and d) ensure plant, equipment and measures are operated in a proper and effective manner; and e) ensure that staff are trained and aware of their obligations under the Environmental Protection Act 1994; and f) ensure that reviews of environmental performance are undertaken at least annually; and g) Identify risk of harm or nuisance to surrounding land uses and measures to minimise any environmental harm or nuisance; and h) Include a management plan which outlines practices that prevent or minimise the risk of environmental harm or nuisance to surrounding land uses.
G3	All reasonable and practicable measures must be taken to prevent or minimise environmental harm caused by the activities.
G4	Activities conducted under this environmental authority must not be conducted contrary to any of the following limitations: a) the maximum number of pigs housed in piggery sheds at any one time must not exceed 236,070 standard pig units (SPU); and b) pigs are to be housed within piggery sheds at all times.

G5	The piggery and associated facilities must be constructed generally in accordance with the following plans: 1. Property Plan, Agricultural Development Services Australia, 18/12/2023, Job Code CPC-001, Sheet Number A001.2, Revision C; and 2. Site Plan – Lapunyah, Agricultural Development Services Australia, 16/10/2023, Job code CPC-001, Sheet Number A002.2, Revision D; and 3. Site Plan – Wilga Ridge, Agricultural Development Services Australia, 16/10/2023, Job code CPC-001, Sheet Number A003.2, Revision D; and 4. Site Plan – Limebush, Agricultural Development Services Australia, 16/10/2023, Job code CPC-001, Sheet Number A004.2, Revision D; and 5. Site Plan – New Grower Unit 1, Agricultural Development Services Australia, 31/01/2024, Job code CPC-001, Sheet Number A101.2, Revision B; and 6. Site Plan – New Grower Unit 2, Agricultural Development Services Australia, 31/01/2024, Job code CPC-001, Sheet Number A102.2, Revision F; and
	7. New Development Shed Infrastructure – Full Unit, Agricultural Development Services Australia, 16/10/2023, Job code CPC-001, Sheet Number A103.1, Revision D; and 8. New Development Shed Infrastructure – Half Unit, Agricultural Development Services Australia, 18/12/2023, Job code CPC-001, Sheet Number A103.2, Revision A.
G6	Piggery ponds and associated hard-stand facilities must be constructed and maintained in accordance with accepted engineering practice, to ensure long term structural integrity. The in-situ coefficient of permeability of the finished base, batters and embankments must not exceed 1 x 10⁻⁹ m/s. If this standard cannot be achieved using the in-situ material, lining must be carried out in accordance with the design permeability specification of the National Environmental Guidelines for Indoor Piggeries 2018 or subsequent versions. The holder of the environmental authority is to submit compaction testing to the administering authority to demonstrate compliance with this specification on request.
G7	Following the completion of the proposed piggery complex, the holder of this environmental authority shall arrange for 'as-built' surveys to be carried out to confirm the size of the piggery complex, all associated waste management facilities, the storage volumes of all effluent treatment systems and storage ponds. The results of these surveys shall be submitted to the administering authority for approval.
G8	The holder of this environmental authority must not make any material alteration to the activity which may affect the operating capacity of the activity or change the way in which the activity operates, without the prior written approval of the administering authority.
G9	Animal carcasses shall be disposed of so as not to cause environmental harm or nuisance.
G10	Piggery waste containment structures shall be managed to prevent over-topping. Ponds are to be managed to ensure a minimum of 600mm of freeboard between top water level and the top of the pond bank is maintained. Effluent ponds shall be managed so that odour nuisance does not occur.
G11	Accumulated sludge should be removed from effluent ponds and piggery waste containment structures so that it does not impede the required minimum storage and treatment capacity.

G12	Any release of effluent from piggery waste containment structures must be reported to the administering authority within 24 hours of becoming aware of the release . Records must be kept including full details of the release and any subsequent actions taken.
G13	Details (including the date and location) of the following piggery operations are to be recorded: • Pond management practices described in Condition G11; and • Number SPU introduced and removed from the premises; and • Effluent irrigation events; and • Solid waste utilisation events; and • Piggery pond desludging events.
G14	The piggery complex must be suitably designed to be protected from a 1% AEP flood event.
Monitoring	
G15	All analyses required under this environmental authority must be carried out by a laboratory that has National Association of Testing Authorities certification, or an equivalent certification, for such analyses.
G16	Standard agronomic soil chemistry of lands the subject of this environmental authority that receive waste generated by the environmentally relevant activity must be conducted in accord with Condition G18.
G17	Monitoring described in condition G17 must be undertaken when requested by the administering authority , in the manner prescribed by the administering authority . The monitoring results must be provided within 10 business days to the administering authority upon its request.
G18	When required by the administering authority , monitoring must be undertaken in the manner prescribed by the administering authority to investigate a complaint of environmental nuisance arising from the activity. The monitoring results must be provided within 10 business days to the administering authority upon its request.
G19	All records must be kept for a period of at least five years and provided to the administering authority upon request.
Agency interest: Air	
Condition number	Condition
A1	Odours or airborne contaminants must not cause environmental nuisance to any sensitive place or commercial place .

A2	Dust and particulate matter emissions must not exceed the following concentrations at any sensitive place or commercial place: a) dust deposition of 120 milligrams per square metre per day, when monitored in accordance with Australian Standard AS 3580.10.1 (or more recent editions), or b) a concentration of particulate matter with an aerodynamic diameter of less than 10 micrometre (µm) (PM10) suspended in the atmosphere of 50 micrograms per cubic metre over a 24 hour averaging time, when monitored in accordance with Australian Standard AS 3580.9.6 (or more recent editions) or any other method approved by the administering authority.
A3	Piggery liquid waste containment structures must be managed at all times to prevent or minimise odour nuisance .
A4	To prevent or minimise odour nuisance, the piggery solid waste storage area must be managed at all times to achieve the following: • minimise the amount of organic matter available for decomposition; • minimise water pooling; • maximise the rate of drying of wet solids.
Agency interest: Water	
Condition number	Condition
WT1	Contaminants must not be released to groundwater or at a location where they are likely to release to groundwater .
WT2	Any release of contaminants generated by the activity to waters must not cause environmental harm .
WT3	The stormwater runoff from disturbed areas must be managed to minimise the release of contaminants offsite.
WT4	Effluent and solid waste shall be applied to crops or pastures using a managed waste application program. The waste application program shall ensure the effluent and solid waste is applied sustainably across the whole of the available waste utilisation area. The rate and volume of effluent and solid waste applied to utilisation areas shall be such that surface pooling and runoff is kept to a practical minimum and excessive deep percolation is avoided.
Agency interest: Noise	
Condition number	Condition
N1	Noise generated by the activity must not cause environmental nuisance to any sensitive place or commercial place .

N2	Noise from the activity must not include substantial low frequency noise components and must not exceed the levels identified in Table 3 – Noise limits and the associated requirements at any nuisance sensitive place or commercial place .	
	Table 3 – Noise limits	
	<table><tr><th rowspan="3">Noise level measured in dB(A)</th><th colspan="3">Monday to Saturday</th><th colspan="3">Sunday and Public Holidays</th></tr><tr><th>7am-6pm</th><th>6pm-10pm</th><th>10pm-7am</th><th>9am-6pm</th><th>6pm-10pm</th><th>10pm-9am</th></tr><tr><td colspan="6">Noise measured at a nuisance sensitive place</td></tr><tr><td>LAeq adj, 1 hr</td><td>Background +5</td><td>Background +3</td><td>Background +3</td><td>Background +5</td><td>Background + 3</td><td>Background + 3</td></tr><tr><td>LAmx, 1 hr</td><td>Background +10</td><td>Background +8</td><td>Background +5</td><td>Background +10</td><td>Background +8</td><td>Background +5</td></tr><tr><td rowspan="3">LAeq adj, 1 hr</td><td colspan="6">Noise measured at a commercial place</td></tr><tr><td>Background +10</td><td>Background +8</td><td>Background +5</td><td>Background +10</td><td>Background +8</td><td>Background +5</td></tr><tr><td>LAmx, 1 hr</td><td>Background +15</td><td>Background +13</td><td>Background +10</td><td>Background +15</td><td>Background +13</td><td>Background +10</td></tr></table>	Noise level measured in dB(A)	Monday to Saturday			Sunday and Public Holidays			7am-6pm	6pm-10pm	10pm-7am	9am-6pm	6pm-10pm	10pm-9am	Noise measured at a nuisance sensitive place						LAeq adj, 1 hr	Background +5	Background +3	Background +3	Background +5	Background + 3	Background + 3	LAmx, 1 hr	Background +10	Background +8	Background +5	Background +10	Background +8	Background +5	LAeq adj, 1 hr	Noise measured at a commercial place						Background +10	Background +8	Background +5	Background +10	Background +8	Background +5	LAmx, 1 hr	Background +15	Background +13	Background +10	Background +15	Background +13	Background +10
	Noise level measured in dB(A)		Monday to Saturday			Sunday and Public Holidays	
			7am-6pm	6pm-10pm	10pm-7am	9am-6pm	6pm-10pm	10pm-9am	
		Noise measured at a nuisance sensitive place	
	LAeq adj, 1 hr	Background +5	Background +3	Background +3	Background +5	Background + 3	Background + 3	
	LAmx, 1 hr	Background +10	Background +8	Background +5	Background +10	Background +8	Background +5	
	LAeq adj, 1 hr	Noise measured at a commercial place	
		Background +10	Background +8	Background +5	Background +10	Background +8	Background +5	
LAmx, 1 hr		Background +15	Background +13	Background +10	Background +15	Background +13	Background +10	
Agency interest: Land	
Condition number	Condition	
L1	Any release of contaminants generated by the activity to land must not cause environmental harm .	
L2	Before applying to surrender this environmental authority the site must be rehabilitated to achieve a safe, stable, non-polluting landform.	

Agency interest: Waste	
Condition number	Condition
WS1	All waste generated in carrying out the activity must be lawfully reused, recycled or removed to a facility that can lawfully accept the waste.
WS2	Waste being treated must be lawfully treated to render it less hazardous and be fit for its intended use or disposal.
WS3	Any release or utilisation of waste products generated by the activity must not cause environmental harm .
WS4	Piggery waste products must be applied to land in a manner that does not result in leaching or overland flow of contaminants to waters .
WS5	The rate of application of effluent and solid wastes from the activity must not exceed the rates at which the critical constituents of the wastes, that is, water, nutrients (especially nitrogen and phosphorus) and salts, are: (a) taken up by plants and removed from the waste utilisation areas by harvesting; (b) safely stored within the soil profile; or (c) released into the surrounding environment in an acceptable form.
WS6	Manure and sludge generated by the activity, shall be either: • stored within the designated solid waste processing and composting area(s) of the piggery complex; or • exported from the property; or • applied immediately, at sustainable rates, to crop or pasture on the property.
WS7	Solid waste stockpile and composting areas shall be protected from rainfall runoff by diversion banks or drains and shall be located within a controlled drainage area .
WS8	Stockpiles of manure, sludge and spilt or spoilt feedstuff shall be managed to avoid burning, including spontaneous combustion. Any fires shall be extinguished as soon as practically possible.

END OF PERMIT

Attachments

1. Property Plan, Agricultural Development Services Australia, 18/12/2023, Job Code CPC-001, Sheet Number A001.2, Revision C; and
2. Site Plan – Lapunyah, Agricultural Development Services Australia, 16/10/2023, Job code CPC-001, Sheet Number A002.2, Revision D; and
3. Site Plan – Wilga Ridge, Agricultural Development Services Australia, 16/10/2023, Job code CPC-001, Sheet Number A003.2, Revision D; and
4. Site Plan – Limebush, Agricultural Development Services Australia, 16/10/2023, Job code CPC-001, Sheet Number A004.2, Revision D; and

5. Site Plan – New Grower Unit 1, Agricultural Development Services Australia, 31/01/2024, Job code CPC-001, Sheet Number A101.2, Revision B; and
6. Site Plan – New Grower Unit 2, Agricultural Development Services Australia, 31/01/2024, Job code CPC-001, Sheet Number A102.2, Revision F; and
7. New Development Shed Infrastructure – Full Unit, Agricultural Development Services Australia, 16/10/2023, Job code CPC-001, Sheet Number A103.1, Revision D; and
8. New Development Shed Infrastructure – Half Unit, Agricultural Development Services Australia, 18/12/2023, Job code CPC-001, Sheet Number A103.2, Revision A.

Definitions

Key terms and/or phrases used in this document are defined in this section and **bolded** throughout this document. Applicants should note that where a term is not defined, the definition in the *Environmental Protection Act 1994* (the Act), its regulations or environmental protection policies must be used. If a word remains undefined it has its ordinary meaning.

activity means the environmentally relevant activities, whether resource activities or prescribed activities, to which the environmental authority relates.

administering authority means the Department of Agriculture and Fisheries or its successor or predecessors.

Annual Exceedance Probability (AEP) An Annual Exceedance Probability (AEP) event is the probability of a level of flooding being equalled or exceeded, at least once, in any given year. For example, a 1% AEP, is a flood level that has a one per cent chance of occurring in any given year.

appropriately qualified person(s) means a person or persons who has professional qualifications, training, skills and/or experience relevant to the EA requirement and can give authoritative assessment, advice and analysis in relation to the EA requirement using the relevant protocols, standards, methods or literature.

background means noise, measured in the absence of the noise under investigation, as $L_{A90,T}$ being the A-weighted sound pressure level exceeded for 90 percent of the time period of not less than 15 minutes, using Fast response.

commercial place means a place used as a workplace, an office or for business or commercial purposes and includes a place within the curtilage of such a place reasonably used by persons at that place.

controlled drainage area means an area that collects contaminated stormwater runoff or effluent and excludes clean rainfall runoff.

delegate of the administering authority means an officer of the Department of Agriculture and Fisheries or its successor as cited by the administering authority.

disturbed areas includes areas:

1. that are susceptible to erosion;
2. that are contaminated by the activity; and/or
3. upon which stockpiles of soil or other materials are located.

environmental harm as defined in Chapter 1 of the Environmental Protection Act 1994.

environmental nuisance as defined in Chapter 1 of the Environmental Protection Act 1994.

environmental value as defined in Chapter 1 of the Environmental Protection Act 1994.

groundwater means water that occurs naturally in, or is introduced artificially into, an aquifer.

$L_{Aeq\ adj,T}$ means the adjusted A weighted equivalent continuous sound pressure level measures on fast response, adjusted for tonality and impulsiveness, during the time period T, where T is measured for a period no less than 15 minutes when the activity is causing a steady state noise, and no shorter than one hour when the approved activity is causing an intermittent noise.

land does not include **waters**.

$MaxL_{pA,T}$ means the maximum A-weighted sound pressure level measured over a time period T of not less than 15 minutes, using Fast response.

measures has the broadest interpretation and includes plant, equipment, physical objects, monitoring, procedures, actions, directions and competency.

noxious means harmful or injurious to health or physical well-being.

offensive means causing offence or displeasure; is unreasonably disagreeable to the sense; disgusting, nauseous or repulsive.

prescribed water contaminants means contaminants listed within Schedule 9 of the Environmental Protection Regulation 2008.

records include breach notifications, written procedures, analysis results, monitoring reports and monitoring programs required under a condition of this authority.

release of a contaminant into the environment includes:

1. to deposit, discharge, emit or disturb the contaminant; and
2. to cause or allow the contaminant to be deposited, discharged, emitted or disturbed; and
3. to fail to prevent the contaminant from being deposited, discharged emitted or disturbed; and
4. to allow the contaminant to escape; and
5. to fail to prevent the contaminant from escaping.

secondary containment system means a system designed, installed and operated to prevent any release of contaminants from the system, or containers within the system, to land, groundwater, or surface waters.

sensitive place includes the following and includes a place within the curtilage of such a place reasonably used by persons at that place:

- a) caretaker's accommodation; or
- b) a childcare centre; or
- c) a community care centre; or
- d) a community residence; or
- e) a detention facility; or
- f) a dual occupancy; or
- g) a dwelling house; or
- h) a dwelling unit; or
- i) an educational establishment; or
- j) a health care service; or
- k) a hospital; or
- l) a hotel, to the extent the hotel provides accommodation for tourists or travellers; or
- m) a multiple dwelling; or
- n) non-resident workforce accommodation; or
- o) a relocatable home park; or
- p) a residential care facility; or
- q) a resort complex; or

- r) a retirement facility; or
- s) rooming accommodation; or
- t) rural workers' accommodation; or
- u) short-term accommodation; or
- v) a supervised accommodation service; or
- w) a tourist park.

standard pig units (SPU) is a unit of measurement based on types, or a combination of types and live weight, of pigs. In the following table, the number of standard pig units that is equivalent to an animal of a type mentioned in column 1 is stated opposite in column 2.

Column 1	Column 2
Type and/or live weight of pig	Number of Standard Pig Unit
Boar	1.6
Gestating sow	1.6
Gilt	1.8
Lactating sow	2.5
Sucker - 1.4 to 8kg	0.1
Weaner - more than 8 to 25	0.5
Grower - more than 25 to 55	1.0
Finisher - more than 55 to 100	1.6
Finisher - more than 100	1.8

substantial low frequency noise means a noise emission that has an unbalanced frequency spectrum shown in a one-third octave band measurements, with a predominant component within the frequency range 10 to 200 Hz. It includes any noise emission likely to cause an overall sound pressure level at a noise sensitive place exceeding 55 dB(Z).

waters includes river, stream, lake, lagoon, pond, swamp, wetland, unconfined surface water, unconfined water, natural or artificial watercourse, bed and bank of any waters, dams, non-tidal or tidal waters (including the sea), stormwater channel, stormwater drain, roadside gutter, stormwater run-off, and groundwater and any part thereof.

you means the holder of the environmental authority.



CLIENT

KEN AND JOHN CAMERON

PROJECT

PIGGERY EXPANSION

LOCATION

238 LIENASSIE ROAD, LUNDRAVA OLD 4390

SHEET TITLE

PROPERTY PLAN

SCALE

SCALE 1:25,000 (A1) 1:50,000 (A3)

AGRICULTURAL DEVELOPMENT
SERVICES AUSTRALIA
PO BOX 292, ADELAIDE
SOUTH AUSTRALIA 5000
E: contact@adsa.com.au

LC-0409

TJS

MRN

PROJECT MANAGER

MRN

DATE

FOR APPROVAL ONLY

DATE

DATE

DATE

DATE

DATE

APPROVAL CODE

CPC-001

SHEET NUMBER

A001.2

DATE

DATE

DATE

DATE

REVISIONS

DATE

DESCRIPTION

DATE

DESCRIPTION



LEGEND - PROPOSED

- INFRASTRUCTURE
- PIGGERY SHED

LEGEND - EXISTING

- INFRASTRUCTURE
- INTERNAL ROAD
- BIOGAS LINE


NOTES

1. FEATURES MAY HAVE BEEN DIGITISED FROM PLANS OR AERIAL PHOTOGRAPHS AND ACCURACY IS LIMITED.
2. STANDARD PIC UNITS (SPU) HAVE BEEN CALCULATED USING THE SCALING FACTORS PROVIDED IN THE QUEENSLAND DEPARTMENT OF AGRICULTURE AND FISHERIES (DAF) 2019 PIGGERS ASSESSMENT SPREADSHEET VERSION 12.35 - MAY 2019.
3. EFFLUENT POND CAPACITIES HAVE BEEN DETERMINED USING THE QUEENSLAND DEPARTMENT OF AGRICULTURE AND FISHERIES (DAF) "PIGGERY ASSESSMENT SPREADSHEET VERSION 12.35 - MAY 2019".
4. THIS DOCUMENT IS CONSISTENT WITH THE INFORMATION PROVIDED IN THE ACCOMPANYING REPORT.
5. A WATER BALANCE WAS UNDERTAKEN, USING THE AUSTRALIAN PORK LIMITED "WATBAL" POND DESIGN SOFTWARE, TO ESTIMATE THE REQUIRED EVAPORATION POND CAPACITY.

DESIGN NOTES

1. TOTAL SHEDS: 15 SHEDS
2. TOTAL CAPACITY: 35,000 SPU
3. TOTAL APPROVED GFA: 18,264 m²
4. TOTAL INCREASE GFA: 372 m² (2.0%)
5. TOTAL SHED GFA: 18,636 m²

CLIENT KEN AND JOHN CAMERON		FOR APPROVAL ONLY		APP - CPC																															
PROJECT PIGGERY EXPANSION		CHECKED TJS		CPC-001																															
LOCATION 238 LIENASSE ROAD, LUNDAVRA QLD 4390		PROJECT MANAGER MRN		SHEET NUMBER A002.2																															
SHEET TITLE SITE PLAN - LAPUNYAH		DATE 03/03/2021		DESIGN SCALE D																															
 AGRICULTURAL DEVELOPMENT SERVICES AUSTRALIA PO BOX 292 TOWNSVILLE QLD 4560 C: 07 4512 8888 E: info@agdsa.com.au		SCALE  SCALE 1:1,500 (A1) 1:3,000 (A3)		<table><tr><td>18/01/2021</td><td>18/01/2021</td><td>18/01/2021</td><td>18/01/2021</td></tr><tr><td>20/01/2021</td><td>20/01/2021</td><td>20/01/2021</td><td>20/01/2021</td></tr><tr><td>22/01/2021</td><td>22/01/2021</td><td>22/01/2021</td><td>22/01/2021</td></tr><tr><td>03/03/2021</td><td>03/03/2021</td><td>03/03/2021</td><td>03/03/2021</td></tr><tr><td>DATE</td><td>REV</td><td>DESCRIPTION</td><td>APP</td></tr></table>		18/01/2021	18/01/2021	18/01/2021	18/01/2021	20/01/2021	20/01/2021	20/01/2021	20/01/2021	22/01/2021	22/01/2021	22/01/2021	22/01/2021	03/03/2021	03/03/2021	03/03/2021	03/03/2021	DATE	REV	DESCRIPTION	APP										
18/01/2021	18/01/2021	18/01/2021	18/01/2021																																
20/01/2021	20/01/2021	20/01/2021	20/01/2021																																
22/01/2021	22/01/2021	22/01/2021	22/01/2021																																
03/03/2021	03/03/2021	03/03/2021	03/03/2021																																
DATE	REV	DESCRIPTION	APP																																
<table><tr><td colspan="2">REVISIONS OF POND</td><td colspan="2">REVISIONS OF POND</td></tr><tr><td colspan="2">1. REVISIONS OF POND</td><td colspan="2">1. REVISIONS OF POND</td></tr><tr><td colspan="2">2. REVISIONS OF POND</td><td colspan="2">2. REVISIONS OF POND</td></tr><tr><td colspan="2">3. REVISIONS OF POND</td><td colspan="2">3. REVISIONS OF POND</td></tr></table>		REVISIONS OF POND		REVISIONS OF POND		1. REVISIONS OF POND		1. REVISIONS OF POND		2. REVISIONS OF POND		2. REVISIONS OF POND		3. REVISIONS OF POND		3. REVISIONS OF POND		<table><tr><td colspan="2">REVISIONS OF POND</td><td colspan="2">REVISIONS OF POND</td></tr><tr><td colspan="2">1. REVISIONS OF POND</td><td colspan="2">1. REVISIONS OF POND</td></tr><tr><td colspan="2">2. REVISIONS OF POND</td><td colspan="2">2. REVISIONS OF POND</td></tr><tr><td colspan="2" rowspan="4">3. REVISIONS OF POND</td><td colspan="2">3. REVISIONS OF POND</td></tr></table>		REVISIONS OF POND		REVISIONS OF POND		1. REVISIONS OF POND		1. REVISIONS OF POND		2. REVISIONS OF POND		2. REVISIONS OF POND		3. REVISIONS OF POND		3. REVISIONS OF POND	
REVISIONS OF POND		REVISIONS OF POND																																	
1. REVISIONS OF POND		1. REVISIONS OF POND																																	
2. REVISIONS OF POND		2. REVISIONS OF POND																																	
3. REVISIONS OF POND		3. REVISIONS OF POND																																	
REVISIONS OF POND		REVISIONS OF POND																																	
1. REVISIONS OF POND		1. REVISIONS OF POND																																	
2. REVISIONS OF POND		2. REVISIONS OF POND																																	
3. REVISIONS OF POND		3. REVISIONS OF POND																																	
		PROJECT MANAGER MRN																																	
		CHECKED MRN																																	
		TJS																																	

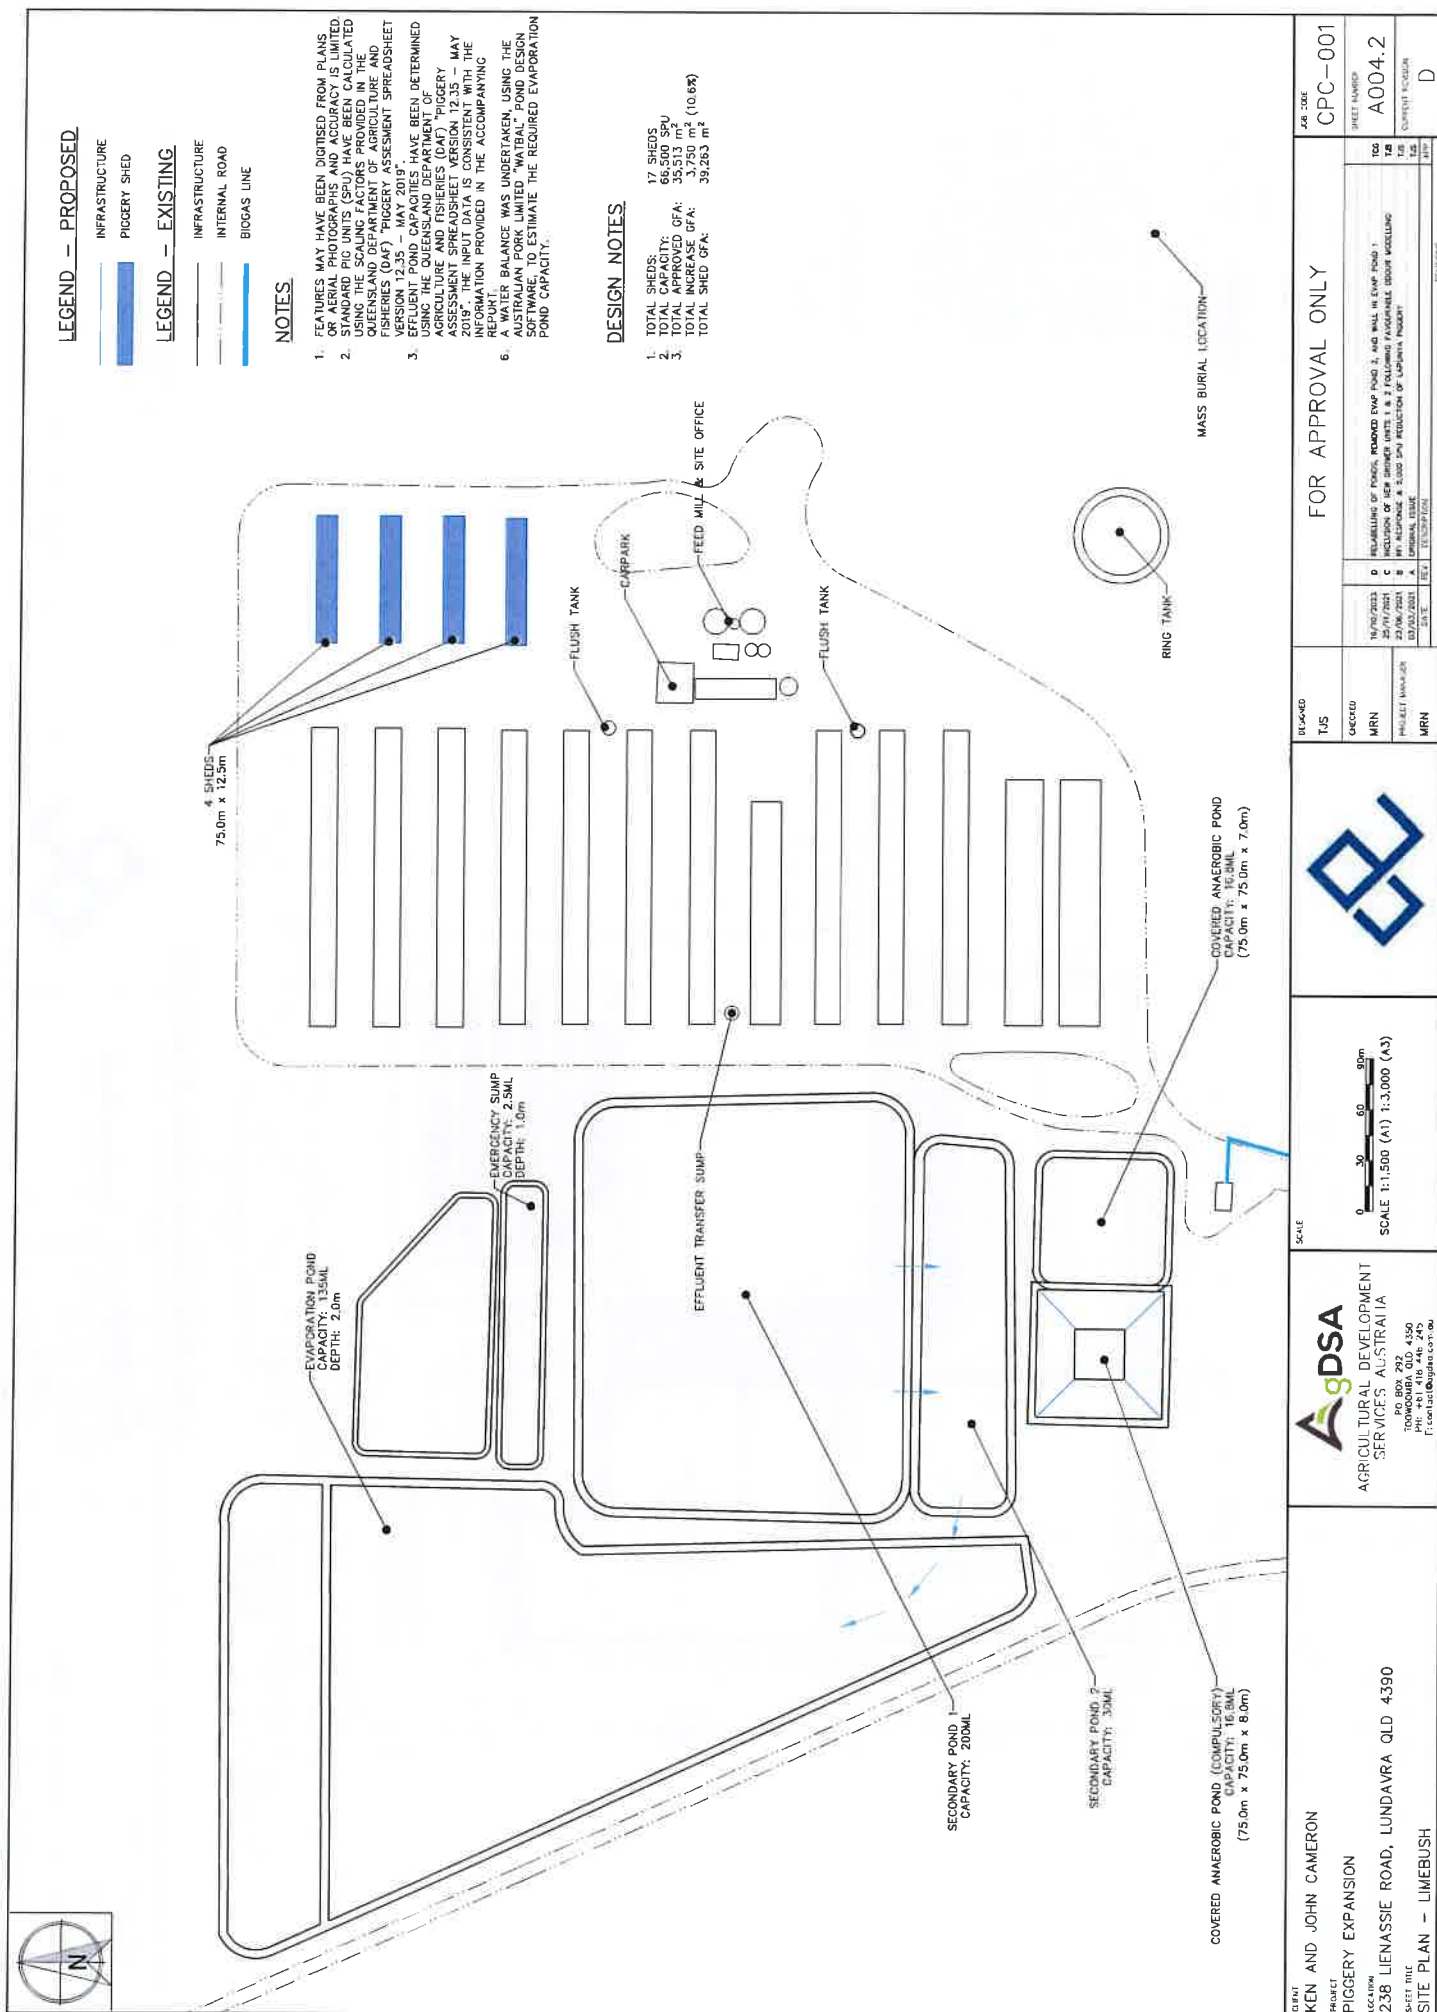

CLIENT MCKEN AND JOHN CAMERON PROJECT PIGGERY EXPANSION LOCATION LIMBUSH SHEET TITLE SITE PLAN – LIMBUSH		 AGRICULTURAL DEVELOPMENT SERVICES AUSTRALIA PO BOX 292 TOMBOURBA QLD 4350 P: 08 4610 4500 F: 08 4610 4505 E: info@agdsa.com.au SCALE  SCALE 1:1,500 (A1) 1:3,000 (A3)	 DATE 25/07/2021 BY J. L. L. L. L. CHECKED TJS MRN FOR APPROVAL ONLY <table><tr><td>DATE 25/07/2021</td><td>BY J. L. L. L. L.</td><td>CHECKED TJS</td><td>MRN</td></tr></table>	DATE 25/07/2021	BY J. L. L. L. L.	CHECKED TJS	MRN	JOB CODE CPC-001 SHEET NUMBER A004.2 CURRENT VERSION D
DATE 25/07/2021	BY J. L. L. L. L.	CHECKED TJS	MRN					



LEGEND - PROPOSED



- INFRASTRUCTURE
- INTERNAL ROAD
- EFFLUENT DRAINAGE LINE
- FENCE
- CONTOUR - EXISTING (1.0m)
- PROPOSED PIG SHED
- SLUDGE DRYING BAY (1.38ha TOTAL)

NOTES

1. FEATURES MAY HAVE BEEN DIGITISED FROM PLANS OR AERIAL PHOTOGRAPHS AND ACCURACY IS LIMITED
2. STANDARD PIG UNITS (SPU) HAVE BEEN CALCULATED USING THE SCALING FACTORS PROVIDED IN THE QUEENSLAND DEPARTMENT OF AGRICULTURE AND FISHERIES (DAF) PIGGERY ASSESSMENT SPREADSHEET VERSION 12.35 - MAY 2019
3. EFFLUENT POND CAPACITIES HAVE BEEN DETERMINED USING THE QUEENSLAND DEPARTMENT OF AGRICULTURE AND FISHERIES (DAF) PIGGERY ASSESSMENT SPREADSHEET VERSION 12.35 - MAY 2019
4. 20% SLUDGE INPUT DENSITY IS CONSISTENT WITH THE INFORMATION PROVIDED IN THE ACCOMPANYING REPORT
5. A WATER BALANCE WAS UNDERTAKEN, USING THE AUSTRALIAN PORK LIMITED 'WATBAL' POND DESIGN SOFTWARE, TO ESTIMATE THE REQUIRED EVAPORATION POND CAPACITY

DESIGN NOTES

1. TOTAL SHEDS: 10 SHEDS
2. TOTAL CAPACITY: 33,250 SPU
3. TOTAL SHED GFA: 16,065 m²

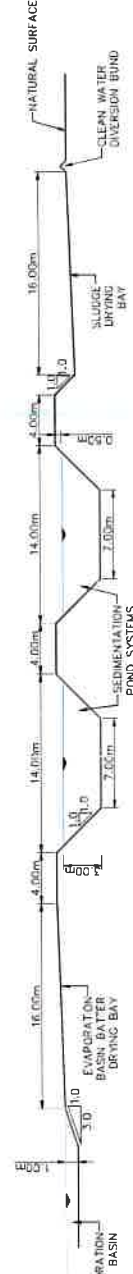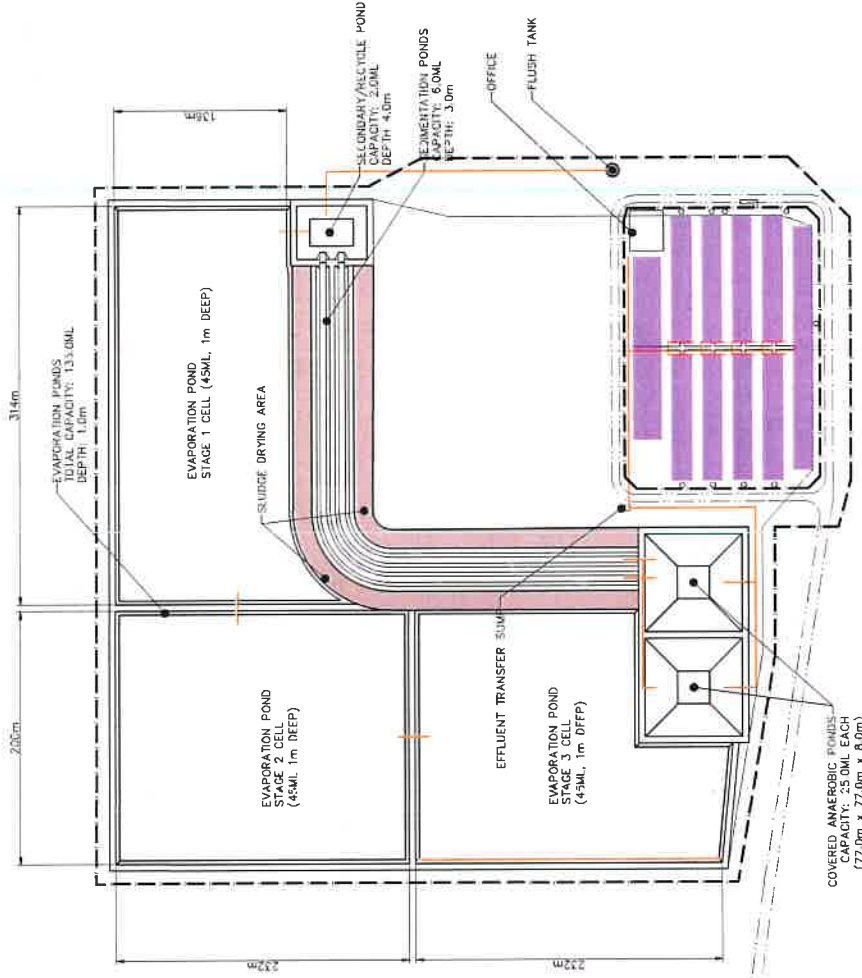

TYPICAL CROSS SECTION THROUGH SEDIMENT POND

AgDSA
AGRICULTURAL DEVELOPMENT
SERVICES AUSTRALIA
PO BOX 282
WARRACKEE VIC 3340
PH: +61 818 444 245
Email: info@agdsa.com.au

SCALE
0 40 80 120m
SCALE 1:2,000 (A1) 1:4,000 (A3)




DESIGNED
TJS
CHECKED
MRN
PROJECT MANAGER
MRN

FOR APPROVAL ONLY

JOB CODE
CPC-001
SHEET NUMBER
A101.2
SHEET REVISION
B

CIENT
KEN AND JOHN CAMERON
PROJECT
PIGGERY EXPANSION
LOCATION
238 LIENASSIE ROAD, LUNDAVRA QLD 4390
SHEET NAME
SITE PLAN - NEW GROWER UNIT 1

 

LEGEND - PROPOSED


- | INFRASTRUCTURE | INTERNAL ROAD | FENCE | FLOOR AREA |
|----------------|---------------|-------|------------|
| 1 | 2 | 3 | 4 |

NOTES

1. STANDARD POND UNITS (SPU) HAVE BEEN CALCULATED USING THE SCALING FACTORS PROVIDED IN THE QUEENSLAND DEPARTMENT OF AGRICULTURE AND FISHERIES (DARF) "FISHERY ASSESSMENT SPREADSHEET" (VERSION 12.35 - MAY 2019).
2. EFFICIENT POND CAPACITIES HAVE BEEN DETERMINED USING THE DARF "EFFICIENT POND CAPACITY ASSESSMENT SPREADSHEET" (VERSION 12.35 - MAY 2019). THE INPUT DATA IS CONSISTENT WITH THE INFORMATION PROVIDED IN THE ACCOMPANYING REPORT.
3. BALANCE WAS UNDERTAKEN USING THE AUSTRALIAN FISH LIMITED "WATBAL" POND DESIGN SOFTWARE TO ESTIMATE THE REQUIRED EVAPORATION POND CAPACITY.


DESIGN NOTES

- | | |
|--------------------|----------------------|
| 1. TOTAL SHEDS: | 20 SHEDS |
| 2. TOTAL CAPACITY: | 56,500 SPU |
| 3. TOTAL SHED GFA: | 38,166m ² |

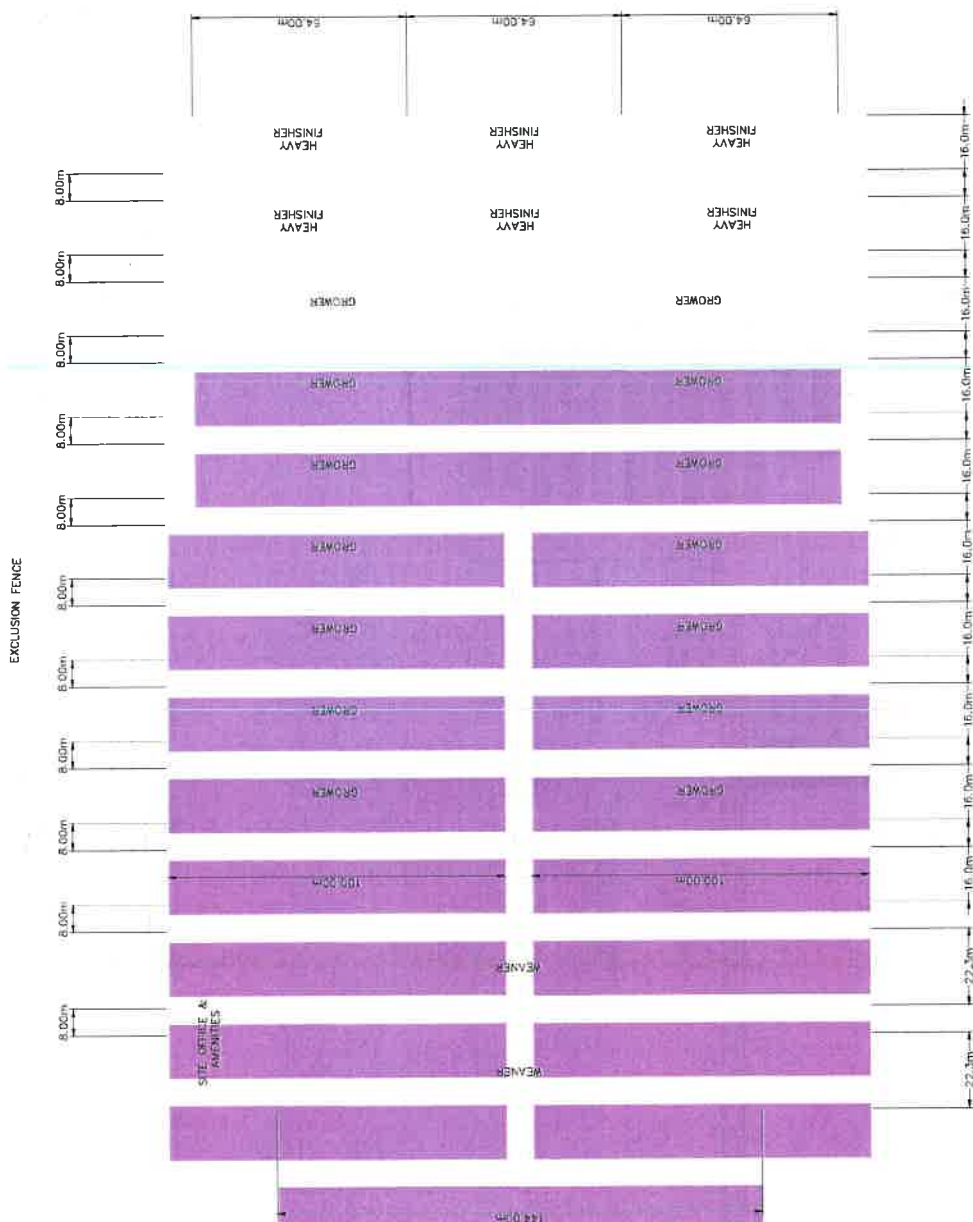

EXCLUSION FENCE

[illegible]

 


- | | |
|----------------|--|
| INFRASTRUCTURE | |
| INTERNAL ROAD | |
| FENCE | |
| FLOOR AREA | |

NOTES

1. STANDARD PIG UNITS (SQU) HAVE BEEN CALCULATED USING THE SQUING FACTORS PROVIDED BY THE QUEENSLAND DEPARTMENT OF AGRICULTURE AND FISHERIES (DAF) "HIGHER ASSESSMENT SPREADSHEET VERSION 12.35 - MAY 2019".
2. EFFLUENT POND CAPACITIES HAVE BEEN DETERMINED USING THE QUEENSLAND DEPARTMENT OF AGRICULTURE AND FISHERIES (DAF) "HIGHER ASSESSMENT SPREADSHEET VERSION 12.35 - MAY 2019". THE INPUT DATA IS CONSISTENT WITH THE INFORMATION PROVIDED IN THE ACCOMPANYING REPORT.
3. WATER BALANCE WAS UNDERTAKEN, USING THE ALISTAR, AGRICULTURE AND DESIGN SOFTWARE, TO ESTIMATE THE REQUIRED EFFLUENT POND CAPACITY.

DESIGN NOTES

- | | | |
|----|-----------------|-----------------------|
| 1. | TOTAL SHEDS: | 10 SHEDS. |
| 2. | TOTAL CAPACITY: | 33,250 SPU |
| 3. | TOTAL SHED GFA: | 16,083 m ² |

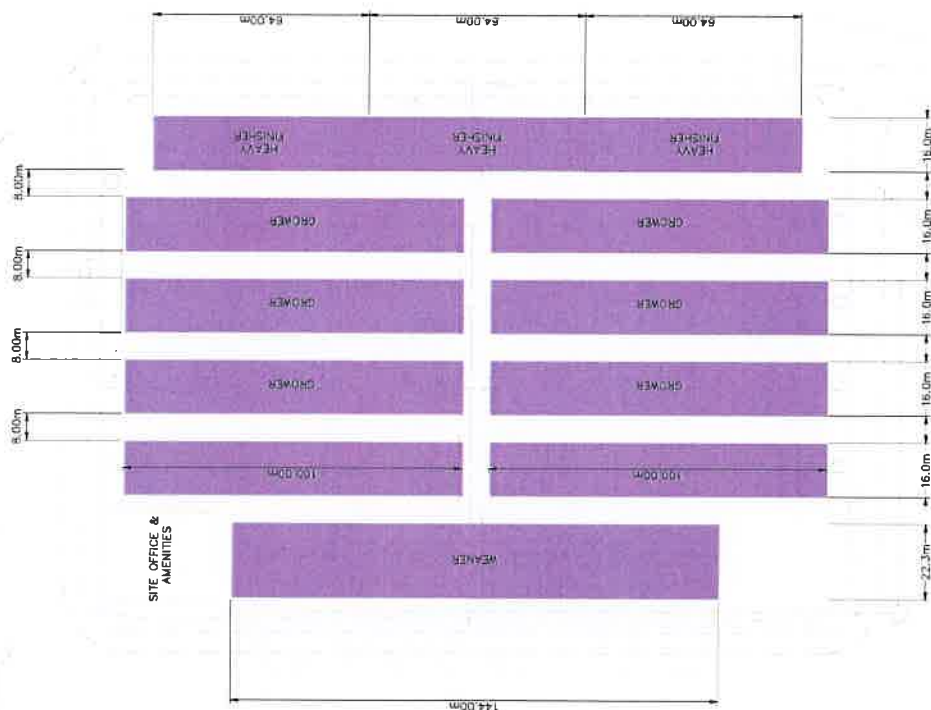

gDSA
AGRICULTURAL DEVELOPMENT
SERVICES AUSTRALIA

PO BOX 292
TOOWOOMBA QLD 4350
PH: +61 418 446 245
E: contact@gdsaa.com.au

CLIENT KENT AND JOHN CAMERON
PROJECT PIGGERY EXPANSION
LOCATION 238 LIENASSIE ROAD, LUNDAVRA QLD 4390
SHEET TITLE NEW DEVELOPMENT SHED INFRASTRUCTURE — HALF UNIT

DESIGNED	
TJS	
CHECKED	
MRN	
PROJECT MAN	
MRN	



11



FOR APPROVAL ONLY

JOB CODE	CPC-001
SHEET NUMBER	A103.2
CURRENT REVISION	A

Information sheet

Environmental Protection Act 1994

Internal review and appeals

This information sheet gives a summary of the process for the review of decisions and appeals to the Land Court and the Planning and Environment Court under sections 519 to 539F of the Environmental Protection Act 1994 and subordinate legislation. This information sheet replaces the two information sheets (1) Internal review and appeal to Land Court (ESR/2015/1742) and (2) Internal review and appeal to the Planning and Environment Court (ESR/2015/1572).

Table of contents

1	Introduction	3
	What is the relevant court?	3
	Land Court	3
	Planning and Environment Court	3
	Chapter 11—Administration, Part 3—Review of decisions and appeals.....	4
	Division 1—Interpretation	4
	Section 519 Original decisions	4
	Section 520 Dissatisfied person	4
2	Internal review of decisions.....	5
	Division 2—Internal review of decisions	5
	Section 521 Procedure for review.....	5
3	Appeals to Land Court	8
	Division 3—Appeals.....	8
	Subdivision 1—Appeals to Land Court.....	8
	Section 523 Review decisions subject to Land Court appeal.....	8
	Section 524 Right of appeal.....	8
	Section 525 Appeal period.....	8
	Section 526 Land Court mediation	8
	Section 527 Nature of appeal	8
	Section 528 Land Court's powers for appeal.....	8
	Section 530 Decision for appeals	8
4	Appeals to the Court	9
	Division 3—Appeals.....	9
	Subdivision 2—Appeals to Court	9
	Section 531 Who may appeal	9
	Section 532 How to start appeal.....	9
	Section 533 Appellant to give notice of appeal to other parties	10
	Section 534 Persons may elect to become respondents to appeal	10

Section 536 Hearing procedures	10
Section 537 Assessors	10
Section 538 Appeals may be heard with planning appeals	10
Section 539 Powers of Court on appeal	10
5 Stays.....	11
Division 4 — Stays.....	11
Section 539A Stay of operation of original decisions for internal review	11
Section 539B Stay of operation of decisions appealed against to Land Court or Court	11
Section 539C Stay of decision about financial assurance.....	12
Section 539D Stay of particular decisions if unacceptable risk of environmental harm	12
Section 539E Stay of decision to issue clean-up notice	12
Section 539F Effect of stay of ERC decision	12
6 Judicial review	13

Version History

Version	Effective date	Description of changes
1.00	13 August 2015	First published version of the guideline.
2.00	13 August 2015	Minor changes and references to legislation updated.
3.00	10 October 2016	Updated to reflect latest version of <i>Environmental Protection Act 1994</i> .
3.01	6 July 2017	Replaced references to the <i>Sustainable Planning Act 2009</i> with <i>Planning Act 2016</i> (commenced 3 July 2017).
3.02	13 June 2018	The document template, header and footer have been updated to reflect current Queensland Government corporate identity requirements and comply with the Policy Register.
4.00	01 April 2019	Update of conditions relating to financial assurance to reflect the introduction of the Mineral and Energy Resources (Financial Provisioning) Act 2018 and the subsequent changes to the Environmental Protection Act 1994.
5.00	1 November 2019	Updated for the commencement of the progressive rehabilitation and closure plan framework.
6.00	15 September 2020	Updated to reflect changes introduced by the <i>Environmental Protection and Other Legislation Amendment Act 2020</i> .
6.01	14 April 2022	Facsimile number removed.

1 Introduction

The *Environmental Protection Act 1994* (EP Act) includes provisions for the internal review and appeal of certain decisions made under the EP Act.

The decisions that are subject to internal review are referred to as 'original decisions' in Schedule 2 of the EP Act and subordinate legislation.

A person who is dissatisfied with an original decision made by the Department of Environment and Science (the department) may apply to have that decision internally reviewed¹. Generally, an application for a review of an original decision must be:

- made within 10 business days of the receiving a notice about the original decision or from when the department is taken to have made the decision;
- supported by enough information to enable the department to decide the review application; and
- made using the approved form Application for review of original decision (ESR/2015/1573²).

Where an application has been made for a review of an original decision, the applicant may also apply to the relevant court for a stay of the decision to secure the effectiveness of the review and any later appeal.

Once the original decision has been reviewed, a person who is dissatisfied with the review decision may be able to appeal against that decision to the relevant court within 22 business days of receiving the notice about the review decision. Schedule 2, Part 3 includes original decisions for internal review only.

What is the relevant court?

Land Court

Original decisions mentioned in Schedule 2, Part 1 are subject to Land Court appeal. These decisions generally relate to environmental authorities for resource activities.

The EP Act confers jurisdiction to the Land Court to hear and determine matters relating to natural resource issues, including appeals against decisions concerning the grant of mining tenures and other state land interests.

Planning and Environment Court

Original decisions mentioned in Schedule 2, Part 2 can be appealed against to the Planning and Environment Court. These decisions generally relate to environmental authorities for prescribed environmentally relevant activities.

The Planning and Environment Court is constituted by judges and hears matters including those relating to planning and development, environmental protection and management, nature conservation and heritage.

The relevant sections of Chapter 11, Part 3 of the EP Act that provide for the review of decisions and appeals are outlined below.

¹ Note: In accordance with section 521(14) internal reviews are not undertaken for an original decision to issue a clean-up notice.

² This form is available on the Queensland Government website at www.qld.gov.au, using the publication number ESR/2015/1573 as a search term.

Chapter 11—Administration, Part 3—Review of decisions and appeals

Division 1—Interpretation

Section 519 Original decisions

- (1) A decision mentioned in schedule 2 is an 'original decision'.
- (2) A decision under an environmental protection policy or regulation that the policy or regulation declares to be a decision to which this part applies is also an original decision.

Section 520 Dissatisfied person

- (1) A dissatisfied person, for an original or review decision, is—
 - (a) if the decision is about an environmental impact statement (EIS) or the EIS process for an EIS – the relevant proponent under chapter 3, part 1, for the project to which the EIS relates; or
 - (b) if the decision is about an application for an environmental authority or proposed PRCP plan for the application—the applicant; or
 - (c) if the decision is about an environmental authority, including financial assurance for the environmental authority, or a PRCP schedule—the holder of the authority or schedule; or
 - (d) if the decision is about an application for registration of a person as a suitable operator—the applicant; or
 - (e) if the decision is about a registered suitable operator—the operator; or
 - (f) if the decision is about taking action after receiving an audit report for an audit of a PRCP schedule—the holder of the schedule; or
 - (g) if the decision is to refuse an application to recognise an accreditation program for an agricultural ERA – the applicant; or
 - (h) if the decision is about a recognised accreditation program for an agricultural ERA – the owner of the program; or
 - (i) if the decision is to give an audit notice under section 322, 322A or 323—the recipient; or
 - (j) if the decision is to conduct an environmental audit or prepare an environmental report for an audit under section 326—the relevant environmental authority holder; or
 - (k) if the decision is about an environmental investigation or environmental protection order – the recipient; or
 - (l) if the decision is about a transitional environmental program—the holder of an approval for the program or person or public authority that is required to submit, or submits, the program; or
 - (m) if the decision is about a temporary emissions licence—
 - (i) the applicant for the licence; or
 - (ii) the holder of the licence; or
 - (n) if the decision is to issue a direction notice, clean-up notice or cost recovery notice—the recipient; or

- (o) if the decision is about recording particulars of land in, or removing particulars of land from, the environmental management register or contaminated land register—the land's owner; or
 - (o) if the decision is about a site management plan for contaminated land—
 - (i) the recipient for the notice to prepare or commission the site management plan, other than for a decision under section 399; and
 - (ii) the land's owner; and
 - (iii) if another person prepares or commissions the plan—the other person, other than for a decision under section 399; or
 - (p) if the decision is about erecting signs on contaminated land—the land's owner; or
 - (q) if the decision is about a disposal permit—the applicant for the permit; or
 - (r) if the decision is about an exemption under chapter 8, part 3F, division 3—the person applying for, or given, the exemption; or
 - (s) if the decision is to give a notice under section 451(1)—the person to whom the notice is given; or
 - (t) if the decision is about an application for approval as an auditor under chapter 12, part 3A, division 2—the applicant; or
 - (u) if the decision is about an auditor—the auditor; or
 - (v) if the decision is about a complaint under chapter 12, part 3A, division 5—the person who made the complaint; or
 - (w) if the decision is about a conversion application under section 695—the applicant; or
 - (x) if the decision is a decision under an environmental protection policy or a regulation that the policy or regulation declares to be a decision to which this part applies—the person declared under the policy or regulation to be a dissatisfied person for the decision.
- (2) A submitter for an application is also a dissatisfied person if the decision is about—
- (a) a site-specific application for an environmental authority for a petroleum activity; or
 - (b) an amendment application under chapter 5, part 7 for an environmental authority for a resource activity, other than a mining activity; or
 - (c) the submission of a transitional environmental program to which section 335 applies.

2 Internal review of decisions

The relevant section of the EP Act regarding the process for the internal review of original decisions is outlined below.

Division 2—Internal review of decisions

Section 521 Procedure for review

- (1) A dissatisfied person may apply for a review of an original decision.

- (2) The application must—
- (a) be made in the approved form to the administering authority within the following period (the 'review application period')—
 - (i) 10 business days¹ after the day on which the person receives notice of the original decision or the administering authority is taken to have made the decision (the 'review date');
 - (ii) the longer period the authority in special circumstances allows; and
 - (b) be supported by enough information to enable the authority to decide the application.
- (3) The administering authority must, within 5 business days after the end of the review application period or, if 2 or more applications are received in relation to the original decision, the end of the latest of the review application periods, send the following documents to the other persons who were given notice under this Act of the original decision—
- (a) notice of the application (the 'review notice');
 - (b) either-
 - (i) a copy of the application and supporting documents; or
 - (ii) details of where a copy of the application and supporting documents may be inspected or accessed.
- (4) The review notice must inform the recipient that submission on the application may be made to the administering authority within 5 business days (the 'submission period') after the day the authority sends the review notice to the recipient.
- (5) If the administering authority receives only 1 application in relation to the original decision and is satisfied the applicant has complied with subsection (2), the authority must, within the decision period—
- (a) review the original decision;
 - (b) consider any submissions properly made by a recipient of the review notice; and
 - (c) make a decision (the 'review decision') to—
 - (i) confirm or revoke the original decision; or
 - (ii) vary the original decision in a way the administering authority considers appropriate.
- (6) If the administering authority receives 2 or more applications in relation to the original decision and is satisfied the applicants have complied with subsection (2), the authority must, within the decision period-
- (a) review the original decision; and
 - (b) consider any submissions properly made by a recipient of any of the review notices; and
 - (c) make 1 decision (also the 'review decision') in relation to the applications to-
 - (i) confirm or revoke the original decision; or
 - (ii) vary the original decision in a way the administering authority considers appropriate.
- (7) The application does not stay (i.e. suspend or stop) the original decision.

Note- See part 3, division 4 in relation to stays.

- (8) The application must not be dealt with by—
- (a) the person who made the original decision; or
 - (b) a person in a less senior office than the person who made the original decision.
- (9) Within 10 business days after making the review decision, the administering authority must give written notice of the decision to the applicant and persons who were given notice under this Act of the original decision.
- (10) The notice must—
- (a) include the reasons for the review decision; and
 - (b) inform the persons of their right of appeal against the decision.
- (11) If the administering authority does not comply with subsection (5), (6) or (9), the authority is taken to have made a decision confirming the original decision.
- (12) Subsection (8) applies despite the *Acts Interpretation Act 1954*, s. 27A.
- (13) This section does not apply to an original decision made by—
- (a) for a matter, the administration and enforcement of which has been devolved to a local government—the local government itself or the chief executive officer of the local government personally; or
 - (b) for another matter—the chief executive personally.
- (14) Also, this section does not apply to an original decision to issue a clean-up notice.
- (15) In this section—
- ‘decision period’, for a review of an original decision, means—
- (a) if only 1 application is received in relation to the original decision and a submission is received within the submission period—
 - (i) 20 business days after the administering authority receives the application; or
 - (ii) the longer period, of not more than 5 additional business days, the authority in special circumstances decides; or
 - (b) if only 1 application is received in relation to the original decision and no submissions are received within the submission period—
 - (i) 15 business days after the administering authority receives the application; or
 - (ii) the longer period, of not more than 5 additional business days, the authority in special circumstances decides; or
 - (c) if 2 or more applications are received in relation to the original decision and a submission is received within the submission period for at least 1 of the applications—
 - (i) 20 business days after the administering authority receives the latest of the applications; or
 - (ii) the longer period, of not more than 5 additional business days, the authority in special circumstances decides; or
 - (d) if 2 or more applications are received in relation to the original decision and no submissions are received within the submission period for any of the applications—

- (i) 15 business days after the administering authority receives the latest of the applications; or
- (ii) the longer period, of not more than 5 additional business days, the authority in special circumstances decides.

3 Appeals to Land Court

The relevant sections of the EP Act regarding the process for appealing against a decision to the Land Court are outlined below.

Division 3—Appeals

Subdivision 1—Appeals to Land Court

Section 523 Review decisions subject to Land Court appeal

This subdivision applies if the administering authority makes a review decision for an original decision mentioned in schedule 2, part 1.

Section 524 Right of appeal

A dissatisfied person who is dissatisfied with the review decision may appeal against the decision to the Land Court.

Section 525 Appeal period

- (1) The appeal must be started within 22 business days after the appellant receives notice of the review decision.
- (2) However, the Land Court may at any time extend the time for starting the appeal.

Section 526 Land Court mediation

- (1) Any party to the appeal may, at any time before the appeal is decided, ask the Land Court to conduct or provide mediation for the appeal.
- (2) The mediation must be conducted by the Land Court or a mediator chosen by the Land Court².

Section 527 Nature of appeal

The appeal is by way of rehearing, unaffected by the review decision.

Section 528 Land Court's powers for appeal

In deciding the appeal, the Land Court has the same powers as the administering authority.

Section 530 Decision for appeals

- (1) In deciding the appeal, the Land Court may—
 - (a) confirm the review decision; or
 - (b) set aside the decision and substitute another decision; or
 - (c) set aside the decision and return the matter to the administering authority who made the decision, with directions the Land Court considers appropriate.
- (2) In setting aside or substituting the decision, the Land Court has the same powers as the authority unless otherwise expressly stated.
- (3) However, this part does not apply to a power exercised under subsection (2).

- (4) If the Land Court substitutes another decision, the substituted decision is taken for this Act, other than this subdivision, to be the authority's decision.

4 Appeals to the Court

The relevant sections of the EP Act regarding the process for appealing against a decision to the Court are outlined below.

Division 3—Appeals

Subdivision 2—Appeals to Court

Section 531 Who may appeal

- (1) A dissatisfied person who is dissatisfied with a review decision may appeal against the decision to the Court.
- (2) However, the following review decisions cannot be appealed against to the Court—
 - (a) a review decision to which subdivision 1³ applies;
 - (b) a review decision that relates to an original decision mentioned in Schedule 2, Part 3⁴.
- (3) The chief executive may appeal against another administering authority's decision (whether an original or review decision) to the Court.
- (4) A dissatisfied person who is dissatisfied with an original decision to which s. 521 does not apply may appeal against the decision to the Court.

Section 532 How to start appeal

- (1) An appeal is started by—
 - (a) filing written notice of appeal with the registrar of the Court; and
 - (b) complying with rules of court applicable to the appeal.
- (2) The notice of appeal must be filed—
 - (a) if the appellant is the chief executive—within 33 business days after the decision is made or taken to have been made; or
 - (b) if the appellant is not the chief executive—within 22 business days after the day the appellant receives notice of the decision or the decision is taken to have been made.
- (3) The Court may at any time extend the period for filing the notice of appeal.
- (4) The notice of appeal must state fully the grounds of the appeal and the facts relied on.

Section 533 Appellant to give notice of appeal to other parties

- (1) Within 8 business days after filing the notice of appeal, the appellant must serve notice of the appeal on—
 - (a) if the appellant is the chief executive—all persons who were given notice under this Act of the original decision; or
 - (b) if the appellant is not the chief executive—the other persons who were given notice under this Act of the original decision.
- (2) The notice must inform the persons that, within 10 business days after service of the notice of appeal, they may elect to become a respondent to the appeal by filing in the Court a notice of election under rules of court.

Section 534 Persons may elect to become respondents to appeal

A person who properly files in the Court a notice of election becomes a respondent to the appeal.

Section 536 Hearing procedures

- (1) The procedure for an appeal is to be in accordance with the rules of court applicable to the appeal or, if the rules make no provision or insufficient provision, in accordance with directions of the judge.
- (2) An appeal is by way of rehearing, unaffected by the administering authority's decision.

Section 537 Assessors

If the judge hearing an appeal is satisfied the appeal involves a question of special knowledge and skill, the judge may appoint 1 or more assessors to help the judge in deciding the appeal.

Section 538 Appeals may be heard with planning appeals

- (1) This section applies if—
 - (a) a person appeals against an administering authority's decision (whether an original or review decision) about an application for an environmental authority for a prescribed ERA; and
 - (b) a person appeals against the assessment manager's decision under the Planning Act about a planning or development matter for the premises to which the application for the authority relates.
- (2) The Court may order—
 - (a) the appeals to be heard together or 1 immediately after the other; or
 - (b) 1 appeal to be stayed until the other has been decided.
- (3) This section applies even though the parties, or all of the parties, to the appeals are not the same.

Section 539 Powers of Court on appeal

- (1) In deciding an appeal, the Court may—
 - (a) confirm the decision appealed against; or
 - (b) vary the decision appealed against; or
 - (c) set aside the decision appealed against and make a decision in substitution for the decision set aside.

- (2) If on appeal the Court acts under subsection (1)(b) or (c), the decision is taken, for this Act (other than this part), to be that of the administering authority.

5 Stays

Division 4 — Stays

Section 539A Stay of operation of original decisions for internal review

- (1) If an application is made for internal review of an original decision mentioned in Schedule 2, Part 1 or 2, the applicant may immediately apply for a stay of the decision to—
- (a) for an original decision mentioned in Schedule 2, Part 1—the Land Court; or
 - (b) for an original decision mentioned in Schedule 2, Part 2—the Court.
- (2) The Land Court or the Court may stay the decision only if it considers the stay is desirable having regard to the following—
- (a) the interests of any person whose interests may be affected by the granting of the stay or the stay not being granted;
 - (b) any submission made to the Land Court or the Court by the entity that made the original decision;
 - (c) the public interest.
- (3) A stay may be given on conditions the Land Court or the Court considers appropriate and has effect for the period stated by the Land Court or the Court.
- (4) The period of a stay must not extend past the end of the period within which an appeal against the review decision may be started under section 525 or 532.
- (5) This section applies subject to sections 539C and 539D.
- (6) In this section—
'internal review', of an original decision, means a review of the decision under section 521.

Section 539B Stay of operation of decisions appealed against to Land Court or Court

- (1) This section applies to—
- (a) an original decision appealed against to the Court if section 521 does not apply to the decision; or
 - (b) an original decision appealed against to the Land Court or the Court if the decision is confirmed or varied by a review decision.
- (2) The Land Court or the Court may grant a stay of a decision appealed against to secure the effectiveness of the appeal.
- (3) A stay may be granted on conditions the Land Court or the Court considers appropriate and has effect for the period stated by the Land Court or the Court.
- (4) The period of a stay must not extend past the time when the Land Court or the Court decides the appeal.
- (5) An appeal against a decision does not affect the operation or carrying out of the decision unless the decision is stayed.

- (6) This section applies subject to sections 539C to 539E.

Section 539C Stay of decision about financial assurance

- (1) This section applies to an application under section 539A or 539B for a stay of a decision about the amount of financial assurance required under a condition of an environmental authority.
- (2) The decision may not be stayed unless the administering authority has been given security for at least 75% of the amount of financial assurance that was decided by the administering authority.

Section 539D Stay of particular decisions if unacceptable risk of environmental harm

- (1) This section applies to an application under section 539A or 539B for a stay of a decision—
 - (a) to ask the scheme manager for a payment of costs and expenses under section 316G; or
 - (b) to make a claim on or realise an EPA assurance under section 316G; or
 - (c) to issue an environmental protection order under section 358.
- (2) The Land Court or the Court must refuse the application if satisfied there would be an unacceptable risk of serious or material environmental harm if the stay were granted.

Section 539E Stay of decision to issue clean-up notice

- (1) This section applies to an application under section 539B for a stay of a decision to issue a clean-up notice.
- (2) In deciding the application, the Court must have regard to—
 - (a) the quantity and quality of contamination of the environment that is likely to be caused if the stay is granted; and
 - (b) the proximity of the place at or from which the contamination incident is happening or happened to a place with environmental values that may be adversely affected by the contamination.

Section 539F Effect of stay of ERC decision

- (1) This section applies if 1 of the following decisions is stayed –
 - (a) an original decision that is an ERC decision;
 - (b) an original decision appealed against to the Land Court if the decision is an ERC decision that is confirmed or varied by a review decision.
- (2) Despite the stay the decision remains in effect for section 297 and the *Mineral and Energy Resources (Financial Provisioning) Act 2018*.
- (3) However, if the holder of the environmental authority in relation to which the ERC decision has been made is required to give a surety under the *Mineral and Energy Resources (Financial Provisioning) Act 2018*, the holder is only required, during the period of the stay, to give a surety of 75% of the amount required.

6 Judicial review

Under the *Judicial Review Act 1991*, a person whose interests would be adversely affected by a decision made by the department has the right to:

- request a statement of reasons explaining a decision; and
- apply to the Supreme Court for a review of a decision if they are not satisfied with the statement of reasons for that decision.

Disclaimer

While this document has been prepared with care it contains general information and does not profess to offer legal, professional or commercial advice. The Queensland Government accepts no liability for any external decisions or actions taken on the basis of this document. Persons external to the Department of Environment and Science should satisfy themselves independently and by consulting their own professional advisors before embarking on any proposed course of action.

Approved:

15 September 2020

Enquiries:

Permit and Licence Management
Ph. 1300 130 372 (select option 4)
Ph:13 QGOV (13 74 68)
Email: palm@des.qld.gov.au

¹ Under the *Environmental Protection Act 1994* business days—'generally, does not include a day between 20 December in a year and 5 January in the following year'.

² For information on how to start the appeal, see the *Land Court Rules 2000*. For information on the conduct of the mediation, see the *Land Court Act 2000*. Information is also available on the [Land Court website](#).

³ Subdivision 1 is about appeals to the Land Court.

⁴ Original decisions mentioned in Schedule 2, Part 3 are original decisions for internal review only.

ENQUIRIES TO:
Kym Bannerman
Ph: (07) 4679 4348

FILE REFS:
A31456 & LG7.6.1

YOUR REF:
22/40

KRB:ALO

26 June 2024

Customer Contact
1300 COUNCIL (1300 268 624)
07 4679 4000

www.wdrc.qld.gov.au

OUR COMMUNITIES

OUR FUTURE

Address all correspondence to
Chief Executive Officer
PO Box 551
DALBY QLD 4405
info@wdrc.qld.gov.au



Chief Executive Officer
Goondiwindi Regional Council
PO Box 212
GOONDIWINDI QLD 4390

ATTENTION: **Ronnie McMahon**
EMAIL: rmcmahon@grcqlld.gov.au

Dear Madam

RE: REFERRAL AGENCY RESPONSE - DEVELOPMENT APPLICATION FOR MATERIAL CHANGE OF USE FOR RURAL ACTIVITIES INTENSIVE ANIMAL INDUSTRY (EXPANSION OF EXISTING PIGGERY TO 236, 070 SPU) ON LAND DESCRIBED AS LOTS 1, 2 AND 5 ON SP327021 (FORMERLY LOTS 8, 9, 13 AND 16 ON CVN282) AND LOTS 9 AND 10 ON PG246, AND SITUATED AT CALNBROOK ROAD, LUNDAVRA AND MOONIE HIGHWAY, SOUTHWOOD

I refer to the abovementioned application referred to Council as a Referral Agency in accordance with Section 29 of the *Development Assessment Rules*, on 7 May 2024.

APPLICANT DETAILS

Applicant: John and Kenneth Cameron
C/- AgDSA
Contact details: PO Box 292
TOOWOOMBA QLD 4350
Telephone: 0418 446 245
Email: matt.norton@agdsa.com.au

SITE ADDRESS

Street Address: Calnbrook Road, Lundavra and Moonie Highway, Southwood
Real Property Description: Lots 1, 2 and 5 on SP327021 (Formerly Lots 8, 9, 13 and 16 on CVN282) and Lots 9 and 10 on PG246

REFERRAL TRIGGER

The application was referred to Western Downs Regional Council under the following provisions:
Referral Trigger: Western Downs Regional Council was determined by the Planning Minister, to be a Referral Agency for the application in accordance with Section 48 of the *Planning Act 2016*.

CONDITIONS

The conditions of approval are attached for the consideration of the Assessment Manager and the applicant.

ADVICE FOR ASSESSMENT MANAGER

The Assessment Manager is required, under Section 62 of *Planning Act 2016*, to include the Referral Agency response issued by Council (including the attached conditions), which must be attached to the approval.

The Assessment Manager is required, under Section 63 of the *Planning Act 2016*, to provide a copy of the approval granted for the development, to Council as a Referral Agency for the application, within 5 business days after the decision is made.


A copy of Council's Referral Agency response has also been sent to the applicant for their information.

REPRESENTATIONS

An applicant may make representations to a Concurrence Agency, at any time before the application is decided, about changing a matter in the Referral Agency response. Attached, is the relevant section of the Development Assessment Rules 1.3 regarding making representations about a matter within the Amended Referral Agency response.

If you have any further enquiries in relation to this matter, please contact Council's Planning Officer, Kym Bannerman via email kym.bannerman@wdrc.qld.gov.au or telephone (07) 4679 4348.

Yours faithfully

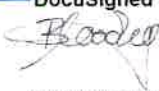DocuSigned by:

BDB249D129D74C2...

Bridget Moodley
PRINCIPAL PLANNER

Encls

C/c John and Kenneth Cameron
C/- AgDSA
PO Box 292
TOOWOOMBA QLD 4350

Copy forwarded for your information
and records.

CONDITIONS OF APPROVAL BY REFERRAL AGENCY

APPROVED PLANS

- The development shall be carried out generally in accordance with the Approved Plans and Document listed below, subject to and modified by the conditions of this approval:

Plan No./Reference	Title and Details	Dated
Job Code CPC-001, Sheet Number A001.1, Revision E	Property Plan - Aerial Imagery, prepared by AgDSA	18/12/2023
Job Code CPC-001, Sheet Number A001.2, Revision C	Property Plan, prepared by AgDSA	18/12/2023
Job Code CPC-001, Sheet Number A002.1, Revision D	Site Plan - Lapunyah - Aerial Imagery, prepared by AgDSA	16/10/2023
Job Code CPC-001, Sheet Number A002.2, Revision D	Site Plan - Lapunyah, prepared by AgDSA	16/10/2023
Job Code CPC-001, Sheet Number A003.1, Revision D	Site Plan - Wilga Ridge - Aerial Imagery, prepared by AgDSA	16/10/2023
Job Code CPC-001, Sheet Number A003.2, Revision D	Site Plan - Wilga Ridge, prepared by AgDSA	16/10/2023
Job Code CPC-001, Sheet Number A004.1, Revision D	Site Plan - Limebush - Aerial Imagery, prepared by AgDSA	16/10/2023
Job Code CPC-001, Sheet Number A004.2, Revision D	Site Plan - Limebush, prepared by AgDSA	16/10/2023
Job Code CPC-001, Sheet Number A101.1, Revision B	Site Plan - New Grower Unit 1, prepared by AgDSA	31/01/2024
Job Code CPC-001, Sheet Number A101.2, Revision B	Site Plan - New Grower Unit 1, prepared by AgDSA	31/01/2024
Job Code CPC-001, Sheet Number A102.1, Revision F	Site Plan - New Grower Unit 2, prepared by AgDSA	31/01/2024
Job Code CPC-001, Sheet Number A102.2, Revision F	Site Plan - New Grower Unit 2, prepared by AgDSA	31/01/2024
Job Code CPC-001, Sheet Number A103.1, Revision D	New Development Shed Infrastructure - Full Unit, prepared by AgDSA	16/10/2023
Job Code CPC-001, Sheet Number A103.2, Revision A	New Development Shed Infrastructure - Half Unit, prepared by AgDSA	18/12/2023

- Where there is any conflict between the conditions of this development approval and the details shown on the Approved Plans, the conditions of this development approval must prevail.

APPROVED DEVELOPMENT

- The approved development is a Material Change of Use for Rural Activities - Intensive Animal Industry (Expansion of Existing Piggery to 236,070 SPU) as shown on the Approved Plans.

ACCESS - HEAVY VEHICLES

4. Heavy vehicle traffic associated with the operation of the piggery is not to enter and exit via the existing access from Lot 9 on PG246 to Ripple Downs Road.

ROAD UPGRADES (WESTERN DOWNS REGIONAL COUNCIL)

5. Upgrade Dicks Road, within the Western Downs Regional Council Area, to achieve a 7.2m wide pavement with a 150mm gravel overlay, generally in accordance with WDRC Std Dwg R-002 Rural Access (without bitumen seal).

Development Assessment Rules—Representations about a referral agency response

The following provisions are those set out in sections 28 and 30 of the Development Assessment Rules¹ regarding representations about a referral agency response

Part 6: Changes to the application and referral agency responses

28 Concurrence agency changes its response or gives a late response

- 28.1. Despite part 2, a concurrence agency may, after its referral agency assessment period and any further period agreed ends, change its referral agency response or give a late referral agency response before the application is decided, subject to section 28.2 and 28.3.
- 28.2. A concurrence agency may change its referral agency response at any time before the application is decided if—
- (a) the change is in response to a change which the assessment manager is satisfied is a change under section 26.1; or
 - (b) the Minister has given the concurrence agency a direction under section 99 of the Act; or
 - (c) the applicant has given written agreement to the change to the referral agency response.²
- 28.3. A concurrence agency may give a late referral agency response before the application is decided, if the applicant has given written agreement to the late referral agency response.
- 28.4. If a concurrence agency proposes to change its referral agency response under section 28.2(a), the concurrence agency must—
- (a) give notice of its intention to change its referral agency response to the assessment manager and a copy to the applicant within 5 days of receiving notice of the change under section 25.1; and
 - (b) the concurrence agency has 10 days from the day of giving notice under paragraph (a), or a further period agreed between the applicant and the concurrence agency, to give an amended referral agency response to the assessment manager and a copy to the applicant.

¹ Pursuant to Section 68 of the *Planning Act 2016*

² In the instance an applicant has made representations to the concurrence agency under section 30, and the concurrence agency agrees to make the change included in the representations, section 28.2(c) is taken to have been satisfied.

Part 7: Miscellaneous

30 Representations about a referral agency response

30.1. An applicant may make representations to a concurrence agency at any time before the application is decided, about changing a matter in the referral agency response.³

³ An applicant may elect, under section 32, to stop the assessment manager's decision period in which to take this action. If a concurrence agency wishes to amend their response in relation to representations made under this section, they must do so in accordance with section 28.



LEGEND

- PROPERTY BOUNDARY
- LOT BOUNDARY
- EASEMENT
- INTERNAL ROAD
- PIGGERY BOUNDARY
- MANURE UTILISATION AREA (1,470HA)
- EFFLUENT UTILISATION AREA (450HA)
- REGULATED VEGETATION - CAT B
- REGULATED VEGETATION - CAT C

NOTES

1. AERIAL IMAGE SOURCED THROUGH ESRI MAXAR IMAGES. IMAGE ACCESS 13/01/2022.
2. CADASTRAL DATA SOURCED FROM QUEENSLAND GOVERNMENT VIA THE QSPATIAL PORTAL. CADASTRAL DATA ACCESS 03/03/2021.
3. FEATURES MAY HAVE BEEN DIGITISED FROM PLANS OR AERIAL PHOTOGRAPHS AND ACCURACY IS LIMITED.
4. STANDARD PIG UNITS (SPU) HAVE BEEN CALCULATED USING THE SCALING FACTORS PROVIDED IN THE QUEENSLAND DEPARTMENT OF AGRICULTURE AND FISHERIES (DAF) "PIGGERY ASSESSMENT SPREADSHEET VERSION 12.35 - MAY 2019".
5. EFFLUENT POND CAPACITIES HAVE BEEN DETERMINED USING THE QUEENSLAND DEPARTMENT OF AGRICULTURE AND FISHERIES (DAF) "PIGGERY ASSESSMENT SPREADSHEET VERSION 12.35 - MAY 2019". THE INPUT DATA IS CONSISTENT WITH THE INFORMATION PROVIDED IN THE ACCOMPANYING REPORT.
6. A WATER BALANCE WAS UNDERTAKEN, USING THE AUSTRALIAN PORK LIMITED "WATBAL" POND DESIGN SOFTWARE, TO ESTIMATE THE REQUIRED EVAPORATION POND CAPACITY.

SITE OVERVIEW

SITE	CAPACITY	UNITS
LAPUNYAH	35,000	SPU
LIMEBUSH	66,500	SPU
QUARANTINE	320	SPU
WILGA RIDGE	34,500	SPU
NEW GROWER UNIT 1	33,250	SPU
NEW GROWER UNIT 2	66,500	SPU
TOTAL	236,070	SPU

Western Downs
Regional Council

APPROVED
26 June 2024

Bridget Moodley
PRINCIPAL PLANNER

CLIENT
KEN AND JOHN CAMERON
PROJECT
PIGGERY EXPANSION
LOCATION
238 LIENASSIE ROAD, LUNDAVRA QLD 4390
SHEET 1001
PROPERTY PLAN - AERIAL IMAGERY

AgDSA
AGRICULTURAL DEVELOPMENT
SERVICES AUSTRALIA
PO BOX 292
TOOWOOMBA QLD 4300
PH: 181 418 446 245
Email: info@agdsa.com.au

SCALE
0 500 1,000 1,500m
SCALE 1:25,000 (A1) 1:50,000 (A3)




DESIGNED
TJS
CHECKED
MRN
PROJECT MANAGER
MRN

FOR APPROVAL ONLY

DATE	REV	DESCRIPTION
16/10/2023	E	INCLUSION OF A HALF UNIT TO THE NORTH EAST
16/10/2023	D	SINGLE NEW GROWER UNIT, ADDITION OF EUA AND MUA + MASS BURIAL SITES
25/11/2023	C	INCLUSION OF NEW GROWER UNITS 1 & 2 FOLLOWING FAVOURABLE ODOUR MODELING
23/06/2021	B	RFI RESPONSE & 5,000 SPU REDUCTION OF LAPUNYA PIGGERY
03/03/2021	A	ORIGINAL ISSUE

JOB CODE
CPC-001
SHEET NUMBER
A001.1
CURRENT REVISION
E

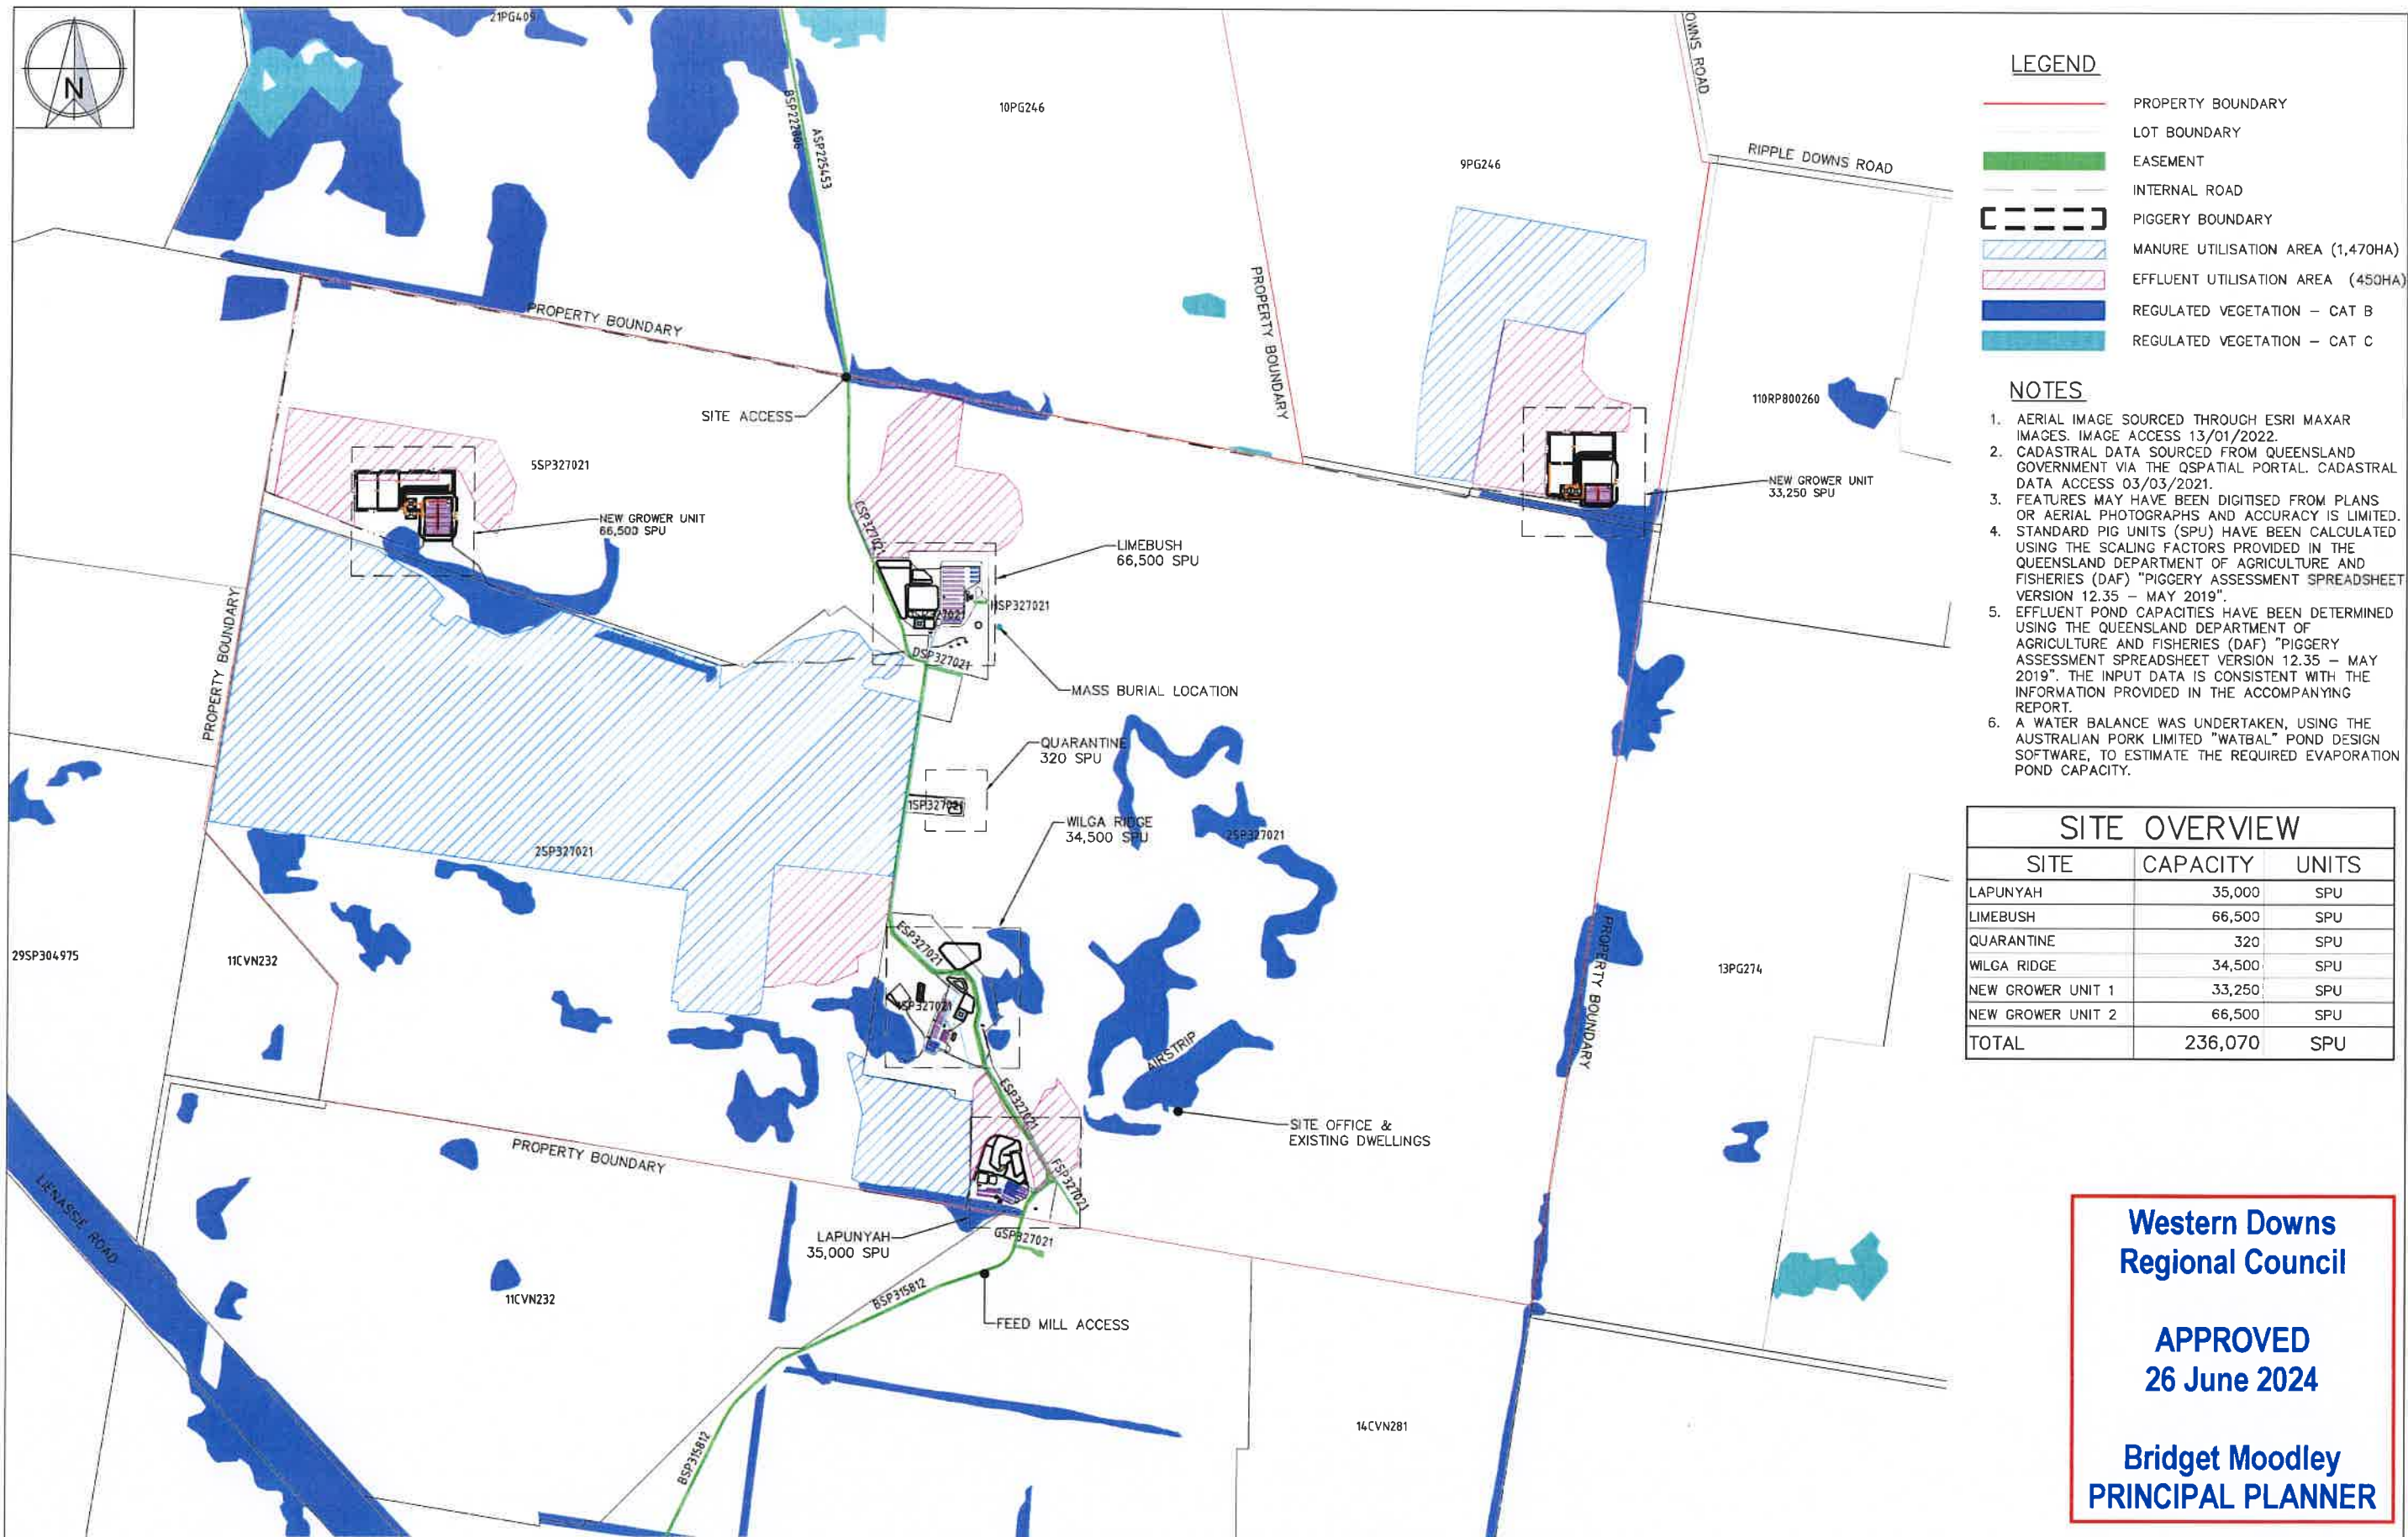

LEGEND

- PROPERTY BOUNDARY
- LOT BOUNDARY
- EASEMENT
- INTERNAL ROAD
- PIGGERY BOUNDARY
- MANURE UTILISATION AREA (1,470HA)
- EFFLUENT UTILISATION AREA (450HA)
- REGULATED VEGETATION - CAT B
- REGULATED VEGETATION - CAT C

NOTES

- AERIAL IMAGE SOURCED THROUGH ESRI MAXAR IMAGES. IMAGE ACCESS 13/01/2022.
- CADASTRAL DATA SOURCED FROM QUEENSLAND GOVERNMENT VIA THE QSPATIAL PORTAL. CADASTRAL DATA ACCESS 03/03/2021.
- FEATURES MAY HAVE BEEN DIGITISED FROM PLANS OR AERIAL PHOTOGRAPHS AND ACCURACY IS LIMITED.
- STANDARD PIG UNITS (SPU) HAVE BEEN CALCULATED USING THE SCALING FACTORS PROVIDED IN THE QUEENSLAND DEPARTMENT OF AGRICULTURE AND FISHERIES (DAF) "PIGGERY ASSESSMENT SPREADSHEET VERSION 12.35 - MAY 2019".
- EFFLUENT POND CAPACITIES HAVE BEEN DETERMINED USING THE QUEENSLAND DEPARTMENT OF AGRICULTURE AND FISHERIES (DAF) "PIGGERY ASSESSMENT SPREADSHEET VERSION 12.35 - MAY 2019". THE INPUT DATA IS CONSISTENT WITH THE INFORMATION PROVIDED IN THE ACCOMPANYING REPORT.
- A WATER BALANCE WAS UNDERTAKEN, USING THE AUSTRALIAN PORK LIMITED "WATBAL" POND DESIGN SOFTWARE, TO ESTIMATE THE REQUIRED EVAPORATION POND CAPACITY.

SITE OVERVIEW

SITE	CAPACITY	UNITS
LAPUNYAH	35,000	SPU
LIMEBUSH	66,500	SPU
QUARANTINE	320	SPU
WILGA RIDGE	34,500	SPU
NEW GROWER UNIT 1	33,250	SPU
NEW GROWER UNIT 2	66,500	SPU
TOTAL	236,070	SPU

Western Downs
Regional Council

APPROVED
26 June 2024

Bridget Moodley
PRINCIPAL PLANNER

CLIENT
KEN AND JOHN CAMERON
PROJECT
PIGGERY EXPANSION
LOCATION
238 LIENASSIE ROAD, LUNDAVRA QLD 4390
SHEET TITLE
PROPERTY PLAN


AgDSA
AGRICULTURAL DEVELOPMENT
SERVICES AUSTRALIA
PO BOX 232
TONGMORA QLD 4350
Ph: 161 416 442 245
Email: info@agdsa.com.au

SCALE
0 500 1,000 1,500m
SCALE 1:25,000 (A1) 1:50,000 (A3)



DESIGNED TJS	FOR APPROVAL ONLY		JOB CODE CPC-001
CHECKED MRN	16/12/2023	C	SHEET NUMBER A001.2
PROJECT MANAGER MRN	16/10/2023	B	TCC
	30/06/2020	A	TJS
	DATE	REV	DESCRIPTION
			APP

CURRENT REVISION
C

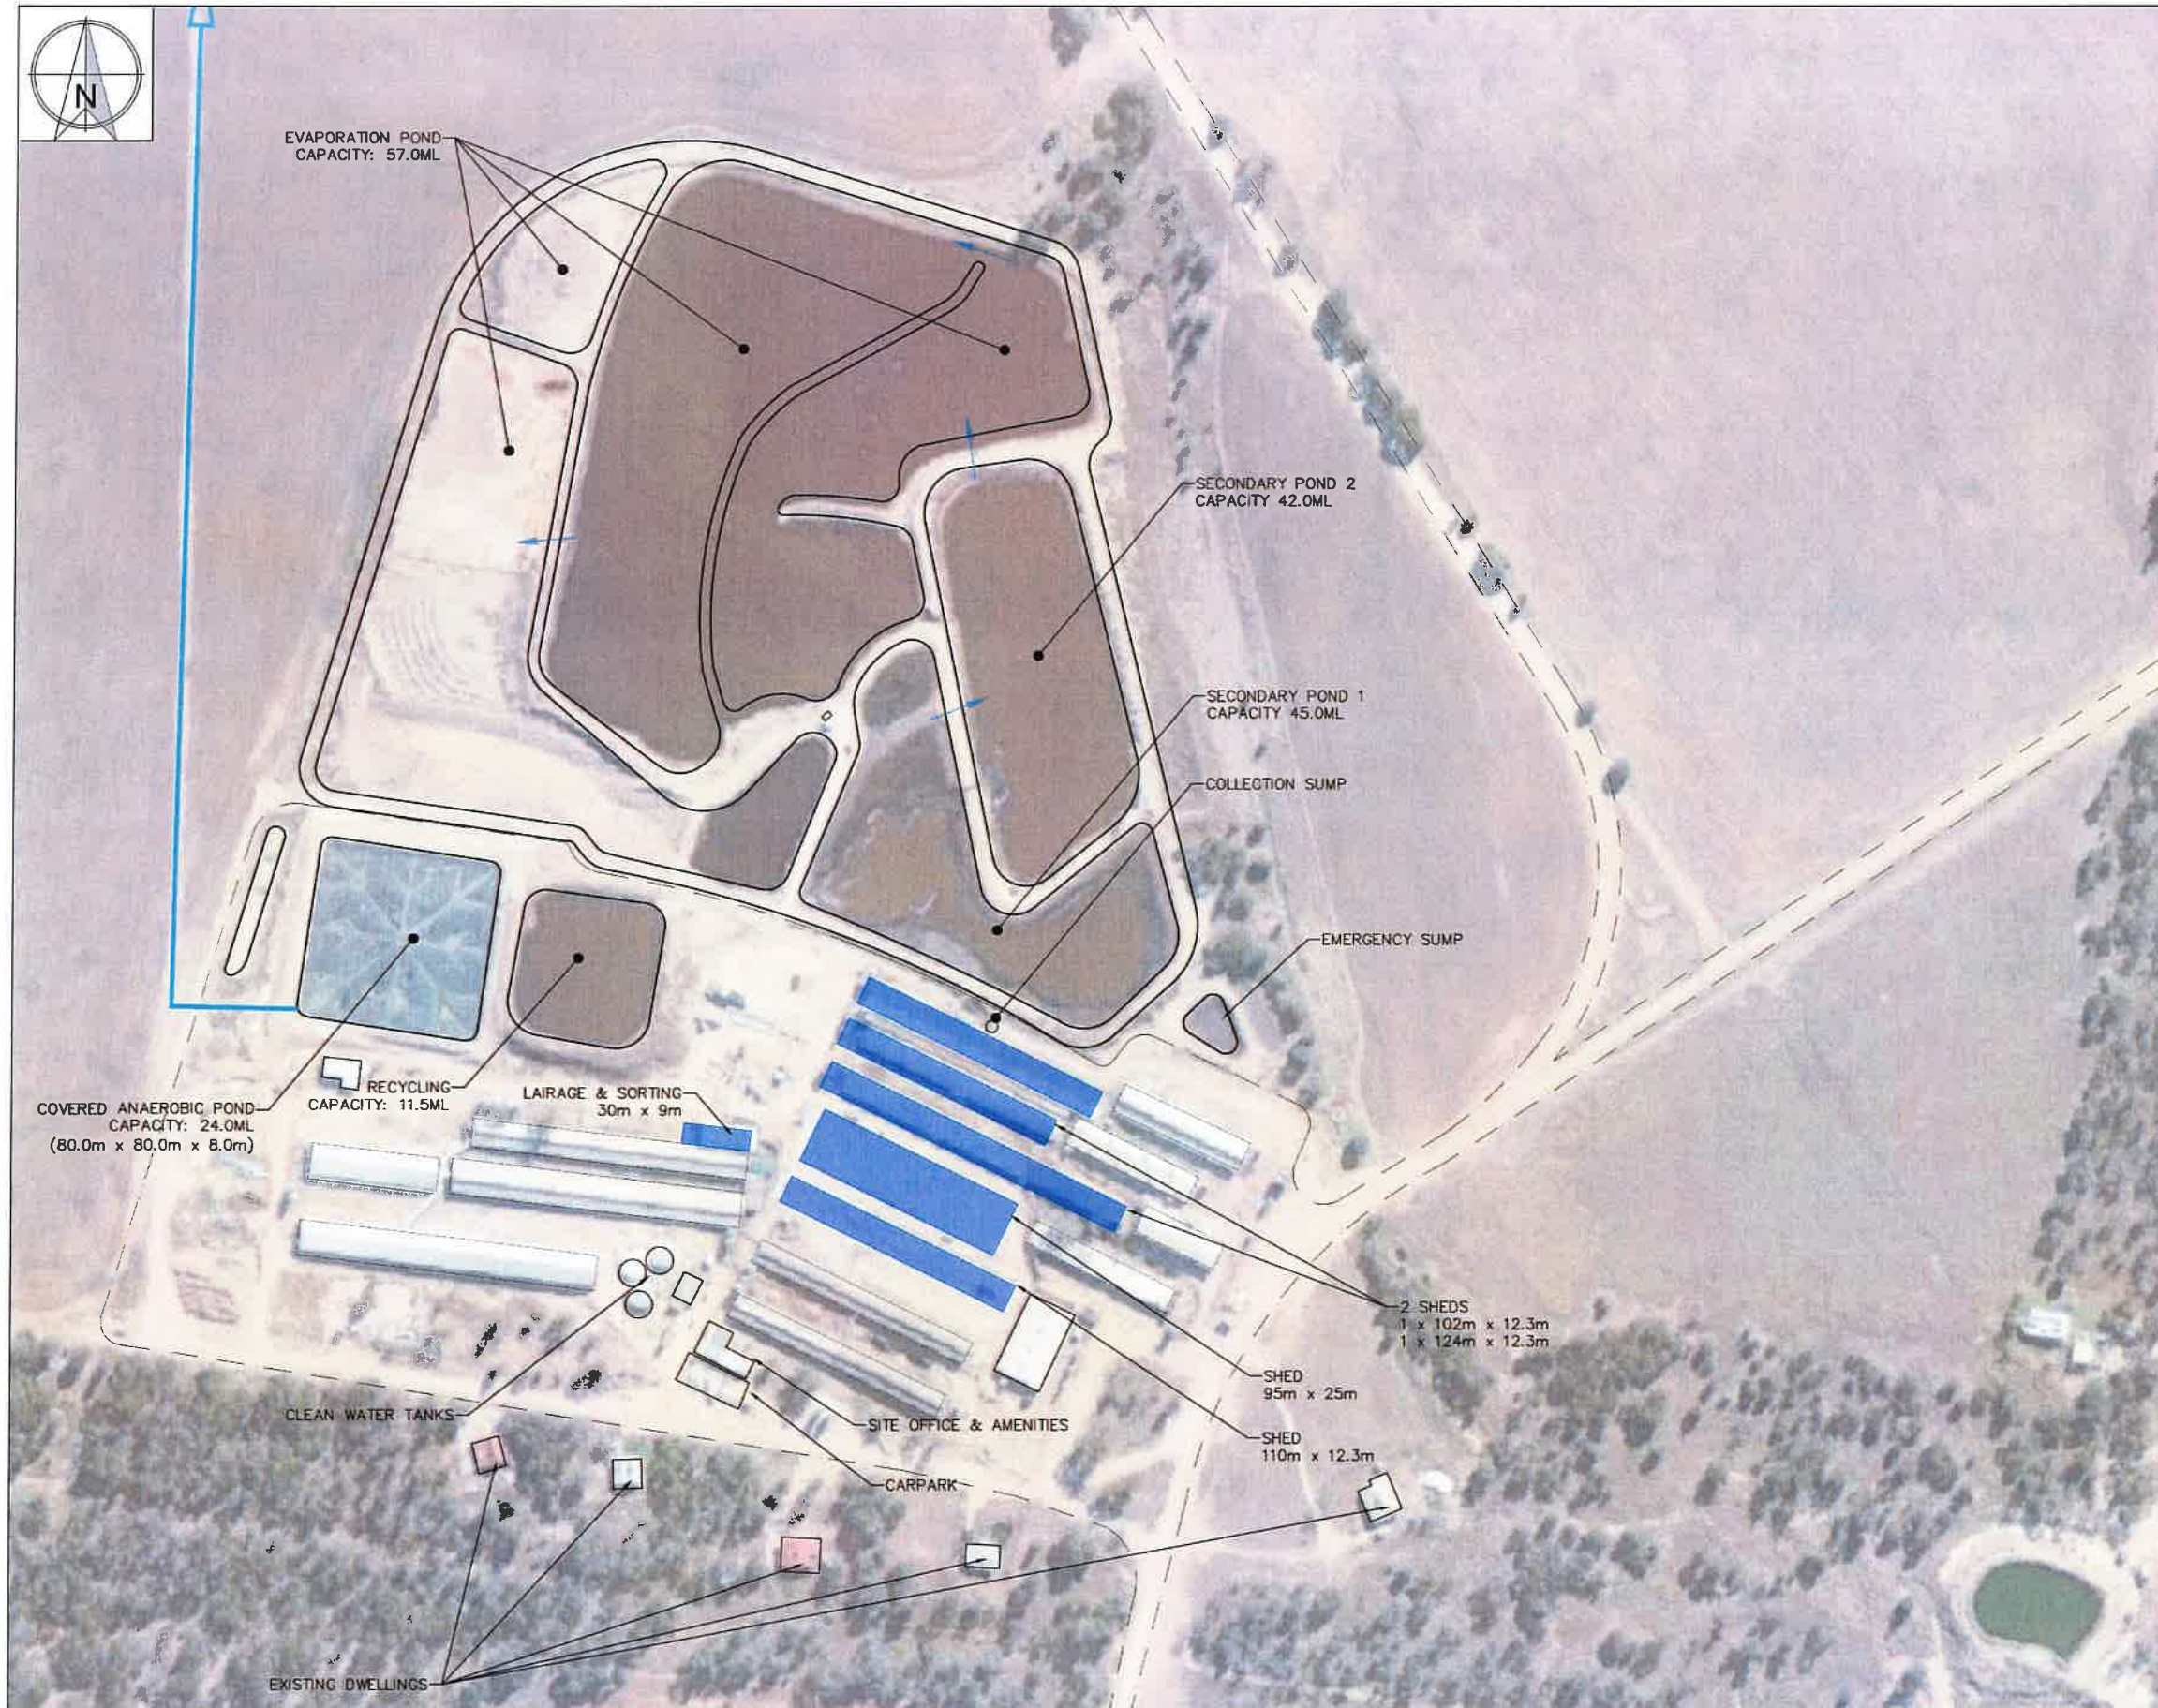

LEGEND – PROPOSED

- INFRASTRUCTURE
- PIGGERY SHED

LEGEND – EXISTING

- INFRASTRUCTURE
- INTERNAL ROAD
- BIOGAS LINE

NOTES

- AERIAL IMAGE SOURCED FROM ESRI MAXAR IMAGES. IMAGE ACCESS 13/01/2022.
- FEATURES MAY HAVE BEEN DIGITISED FROM PLANS OR AERIAL PHOTOGRAPHS AND ACCURACY IS LIMITED.
- STANDARD PIG UNITS (SPU) HAVE BEEN CALCULATED USING THE SCALING FACTORS PROVIDED IN THE QUEENSLAND DEPARTMENT OF AGRICULTURE AND FISHERIES (DAF) "PIGGERY ASSESMENT SPREADSHEET VERSION 12.35 – MAY 2019".
- EFFLUENT POND CAPACITIES HAVE BEEN DETERMINED USING THE QUEENSLAND DEPARTMENT OF AGRICULTURE AND FISHERIES (DAF) "PIGGERY ASSESMENT SPREADSHEET VERSION 12.35 – MAY 2019". THE INPUT DATA IS CONSISTENT WITH THE INFORMATION PROVIDED IN THE ACCOMPANYING REPORT.
- A WATER BALANCE WAS UNDERTAKEN, USING THE AUSTRALIAN PORK LIMITED "WATBAL" POND DESIGN SOFTWARE, TO ESTIMATE THE REQUIRED EVAPORATION POND CAPACITY.

DESIGN NOTES

- TOTAL SHEDS: 15 SHEDS.
- TOTAL CAPACITY: 35,000 SPU
- TOTAL APPROVED GFA: 18,264 m²
- TOTAL INCREASE GFA: 372 m² (2.0%)
- TOTAL SHED GFA: 18,636 m²

**Western Downs
Regional Council**

**APPROVED
26 June 2024**

**Bridget Moodley
PRINCIPAL PLANNER**

CLIENT
KEN AND JOHN CAMERON
PROJECT
PIGGERY EXPANSION
LOCATION
238 LIENASSIE ROAD, LUNDAVRA QLD 4390
SHEET TITLE
SITE PLAN – LAPUNYAH – AERIAL IMAGERY

AgDSA
AGRICULTURAL DEVELOPMENT
SERVICES AUSTRALIA
PO BOX 292
TODDOWONG QLD 4350
PH: +61 415 445 245
Licentest@agdsa.com.au

SCALE
0 30 60 90m
SCALE 1:1,500 (A1) 1:3,000 (A3)



DESIGNED	FOR APPROVAL ONLY				JOB CODE
TJS					CPC-001
CLIENT	MRN	16/10/2023	D	RELABELLING OF PONDS	TEC
		25/11/2021	C	INCLUSION OF NEW GROWER UNITS 1 & 2 FOLLOWING FAVOURABLE DOGUR MODELLING	TJS
		23/06/2021	B	RPI RESPONSE & 5,000 SPU REDUCTION OF LAFUNYA PIGGERY	TJS
		03/03/2021	A	ORIGINAL ISSUE	TJS
PROJECT MANAGER	MRN	DATE	REV	DESCRIPTION	REVISIONS

SHEET NUMBER
A002.1
CURRENT REVISION
D



- LEGEND — PROPOSED**
- INFRASTRUCTURE
 - PIGGERY SHED
- LEGEND — EXISTING**
- INFRASTRUCTURE
 - INTERNAL ROAD
 - BIOGAS LINE

- NOTES**
1. FEATURES MAY HAVE BEEN DIGITISED FROM PLANS OR AERIAL PHOTOGRAPHS AND ACCURACY IS LIMITED.
 2. STANDARD PIG UNITS (SPU) HAVE BEEN CALCULATED USING THE SCALING FACTORS PROVIDED IN THE QUEENSLAND DEPARTMENT OF AGRICULTURE AND FISHERIES (DAF) "PIGGERY ASSESSMENT SPREADSHEET VERSION 12.35 — MAY 2019".
 3. EFFLUENT POND CAPACITIES HAVE BEEN DETERMINED USING THE QUEENSLAND DEPARTMENT OF AGRICULTURE AND FISHERIES (DAF) "PIGGERY ASSESSMENT SPREADSHEET VERSION 12.35 — MAY 2019". THE INPUT DATA IS CONSISTENT WITH THE INFORMATION PROVIDED IN THE ACCOMPANYING REPORT.
 6. A WATER BALANCE WAS UNDERTAKEN, USING THE AUSTRALIAN PORK LIMITED "WATBAL" POND DESIGN SOFTWARE, TO ESTIMATE THE REQUIRED EVAPORATION POND CAPACITY.

- DESIGN NOTES**
1. TOTAL SHEDS: 15 SHEDS.
 2. TOTAL CAPACITY: 35,000 SPU
 3. TOTAL APPROVED GFA: 18,264 m²
TOTAL INCREASE GFA: 372 m² (2.0%)
TOTAL SHED GFA: 18,636 m²

**Western Downs
Regional Council**

**APPROVED
26 June 2024**

**Bridget Moodley
PRINCIPAL PLANNER**

CLIENT
KEN AND JOHN CAMERON

PROJECT
PIGGERY EXPANSION

LOCATION
238 LIENASSIE ROAD, LUNDAVRA QLD 4390

SHEET TITLE
SITE PLAN — LAPUNYAH

AgDSA
AGRICULTURAL DEVELOPMENT
SERVICES AUSTRALIA

PO BOX 202
TOOWOOMBA QLD 4350
Ph: +61 (0)6 415 245
E: contact@agdsa.com.au

SCALE

0 30 60 90m

SCALE 1:1,500 (A1) 1:3,000 (A3)




DESIGNED TJS	FOR APPROVAL ONLY			
DRAWN MRN	16/10/2023	D	RELABELLING OF PONDS	TCG
PROJECT MANAGER MRN	25/11/2021	C	INCLUSION OF NEW GROWER UNITS 1 & 2 FOLLOWING FAVOURABLE ODOUR MODELLING	TJS
	23/06/2021	B	RPI RESPONSE & 5,000 SPU REDUCTION OF LAPUNYA PIGGERY	TJS
	03/03/2021	A	ORIGINAL ISSUE	TJS
	DATE	REV	DESCRIPTION	REV

JOB CODE
CPC-001

SHEET NUMBER
A002.2

CURRENT REVISION
D

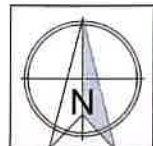

LEGEND — PROPOSED

- INFRASTRUCTURE
- PIGGERY SHED

LEGEND — EXISTING

- INFRASTRUCTURE
- INTERNAL ROAD
- BIGGAS LINE

NOTES

1. AERIAL IMAGE SOURCED FROM ESRI MAXAR IMAGES. IMAGE ACCESS 13/01/2022.
2. FEATURES MAY HAVE BEEN DIGITISED FROM PLANS OR AERIAL PHOTOGRAPHS AND ACCURACY IS LIMITED.
3. STANDARD PIG UNITS (SPU) HAVE BEEN CALCULATED USING THE SCALING FACTORS PROVIDED IN THE QUEENSLAND DEPARTMENT OF AGRICULTURE AND FISHERIES (DAF) "PIGGERY ASSESSMENT SPREADSHEET VERSION 12.35 — MAY 2019".
4. EFFLUENT POND CAPACITIES HAVE BEEN DETERMINED USING THE QUEENSLAND DEPARTMENT OF AGRICULTURE AND FISHERIES (DAF) "PIGGERY ASSESSMENT SPREADSHEET VERSION 12.35 — MAY 2019". THE INPUT DATA IS CONSISTENT WITH THE INFORMATION PROVIDED IN THE ACCOMPANYING REPORT.
6. A WATER BALANCE WAS UNDERTAKEN, USING THE AUSTRALIAN PORK LIMITED "WATBAL" POND DESIGN SOFTWARE, TO ESTIMATE THE REQUIRED EVAPORATION POND CAPACITY.

DESIGN NOTES

- | | |
|------------------------|------------------------------|
| 1. TOTAL SHEDS: | 32 SHEDS. |
| 2. TOTAL CAPACITY: | 34,500 SPU |
| 3. TOTAL APPROVED GFA: | 12,459 m ² |
| TOTAL INCREASE GFA: | 5,935 m ² (47.6%) |
| TOTAL SHED GFA: | 18,394 m ² |

Western Downs
Regional Council

APPROVED
26 June 2024

Bridget Moodley
PRINCIPAL PLANNER

CLIENT
KEN AND JOHN CAMERON

PROJECT
PIGGERY EXPANSION

LOCATION
238 LIENASSIE ROAD, LUNDAVRA QLD 4390

SHEET 1 OF 1
SITE PLAN — WILGA RIDGE — AERIAL IMAGERY

AgDSA
AGRICULTURAL DEVELOPMENT
SERVICES AUSTRALIA

PO BOX 292
TOOWOOMBA QLD 4350
PH: +61 118 445 345
Email: info@agdsa.com.au

SCALE
0 40 80 120m
SCALE 1:2,000 (A1) 1:4,000 (A3)



DESIGNED
TJS

DRAWN
MRN

PROJECT MANAGER
MRN


FOR APPROVAL ONLY

DATE	REV	DESCRIPTION	APP
16/10/2023	D	RELABELLING OF PONDS AND EVAPORATION POND RE-DRAWN TO MATCH EXISTING	TJS
25/11/2023	E	INCLUSION OF NEW GROWER UNITS 1 & 2 FOLLOWING FAVOURABLE OCCUR MODELLING	TJS
23/06/2021	B	RPI RESPONSE & 5,000 SPU REDUCTION OF LAFUNYA PIGGERY	TJS
03/03/2021	A	ORIGINAL ISSUE	TJS

APP CODE
CPC-001

SHEET NUMBER
A003.1

CURRENT REVISION
D

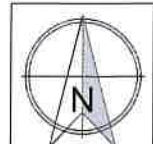

LEGEND — PROPOSED

- INFRASTRUCTURE
- PIGGERY SHED

LEGEND — EXISTING

- INFRASTRUCTURE
- INTERNAL ROAD
- BIOGAS LINE

NOTES

1. AERIAL IMAGE SOURCED FROM ESRI MAXAR IMAGES. IMAGE ACCESS 13/01/2022.
2. FEATURES MAY HAVE BEEN DIGITISED FROM PLANS OR AERIAL PHOTOGRAPHS AND ACCURACY IS LIMITED.
3. STANDARD PIG UNITS (SPU) HAVE BEEN CALCULATED USING THE SCALING FACTORS PROVIDED IN THE QUEENSLAND DEPARTMENT OF AGRICULTURE AND FISHERIES (DAF) "PIGGERY ASSESSMENT SPREADSHEET VERSION 12.35 — MAY 2019".
4. EFFLUENT POND CAPACITIES HAVE BEEN DETERMINED USING THE QUEENSLAND DEPARTMENT OF AGRICULTURE AND FISHERIES (DAF) "PIGGERY ASSESSMENT SPREADSHEET VERSION 12.35 — MAY 2019". THE INPUT DATA IS CONSISTENT WITH THE INFORMATION PROVIDED IN THE ACCOMPANYING REPORT.
6. A WATER BALANCE WAS UNDERTAKEN, USING THE AUSTRALIAN PORK LIMITED "WATBAL" POND DESIGN SOFTWARE, TO ESTIMATE THE REQUIRED EVAPORATION POND CAPACITY.


DESIGN NOTES

1. TOTAL SHEDS: 32 SHEDS.
2. TOTAL CAPACITY: 34,500 SPU
3. TOTAL APPROVED GFA: 12,459 m²
TOTAL INCREASE GFA: 5,935 m² (47.6%)
TOTAL SHED GFA: 18,394 m²

**Western Downs
Regional Council**

**APPROVED
26 June 2024**

**Bridget Moodley
PRINCIPAL PLANNER**

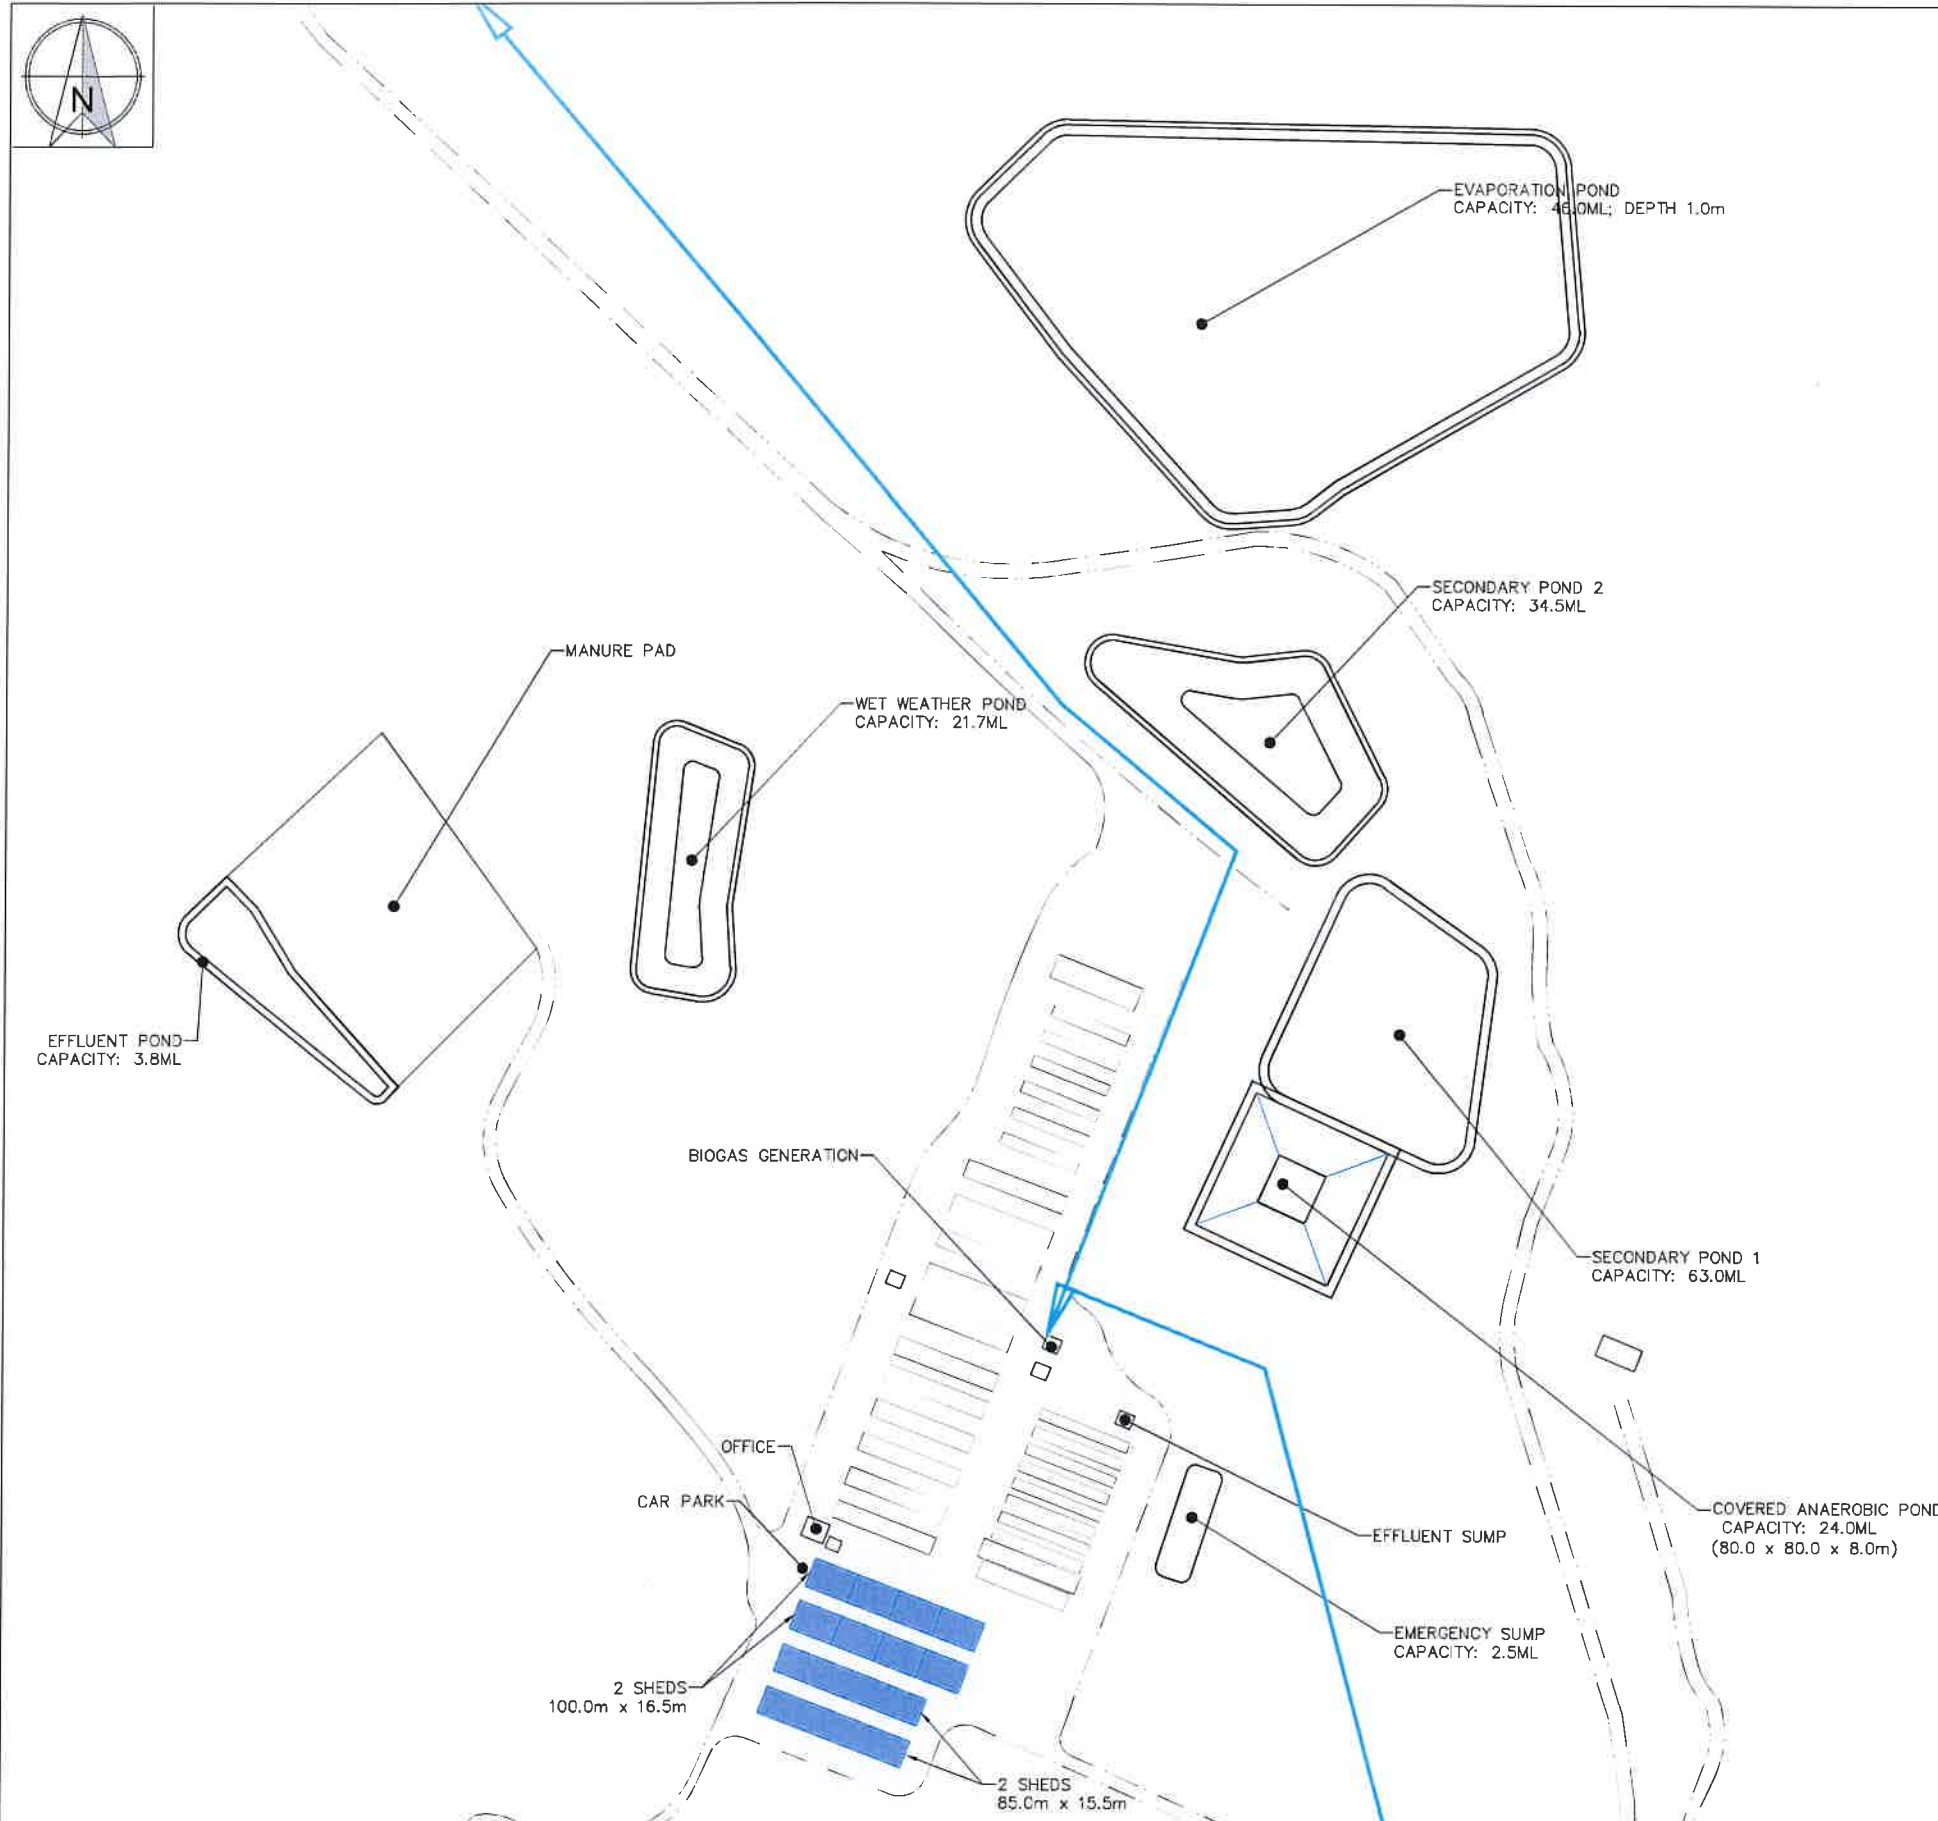


CLIENT
KEN AND JOHN CAMERON
PROJECT
PIGGERY EXPANSION
LOCATION
238 LIENASSIE ROAD, LUNDAVRA QLD 4390
SHEET TITLE
SITE PLAN — WILGA RIDGE

AgDSA
AGRICULTURAL DEVELOPMENT
SERVICES AUSTRALIA
PO BOX 292
TOOWOOMBA QLD 4350
PH: +61 115 415 245
E: contact@agdsa.com.au

SCALE
0 40 80 120m
SCALE 1:2,000 (A1) 1:4,000 (A3)



DESIGNED	FOR APPROVAL ONLY				JOB CODE
TJS					CPC-001
CHECKED	16/10/2023	D	RELABELLING OF PONDS AND EVAPORATION POND RE-DRAWN TO MATCH EXISTING	TCG	SHEET NUMBER A003.2
MRN	25/11/2021	C	INCLUSION OF NEW GROWER UNITS 1 & 2 FOLLOWING FAVOURABLE ODOUR MODELLING	TJS	
PROJECT MANAGER	23/06/2021	B	RPI RESPONSE & 5,000 SPU REDUCTION OF LAPUNYA PIGGERY	TJS	CURRENT REVISION D
MRN	03/03/2021	A	ORIGINAL ISSUE	TJS	
REVISIONS					
DATE	REV	DESCRIPTION			

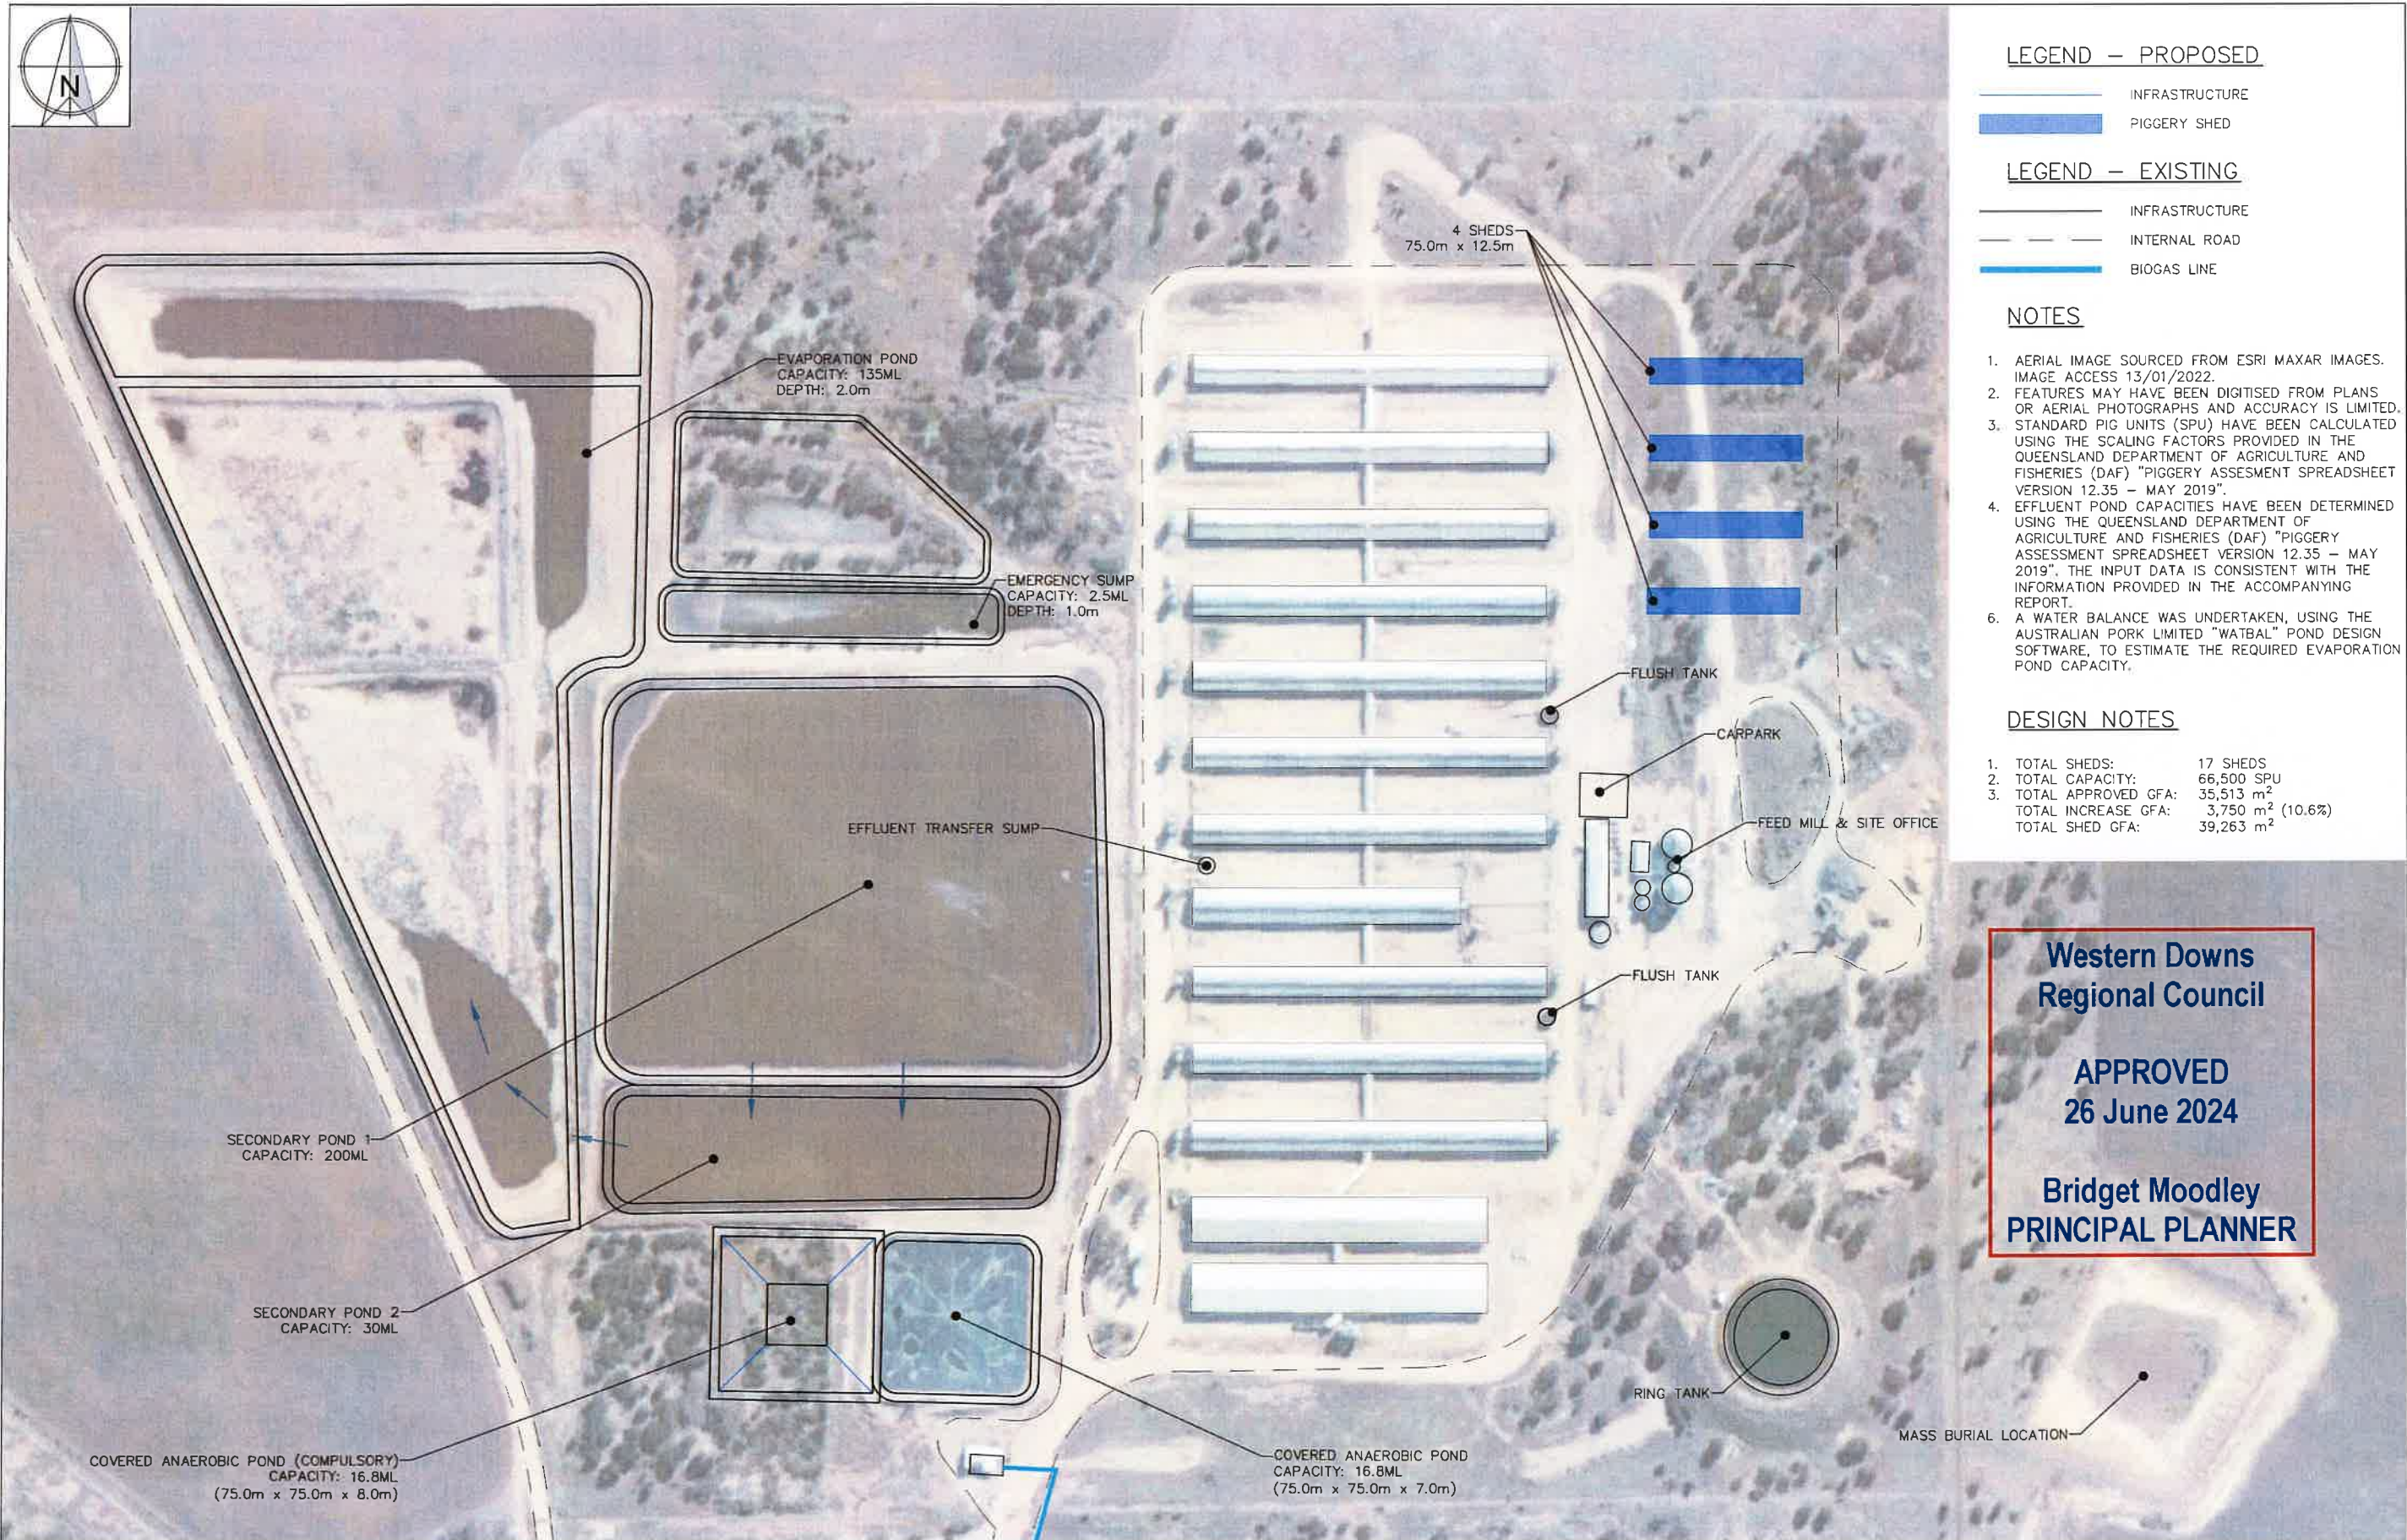

LEGEND — PROPOSED

- INFRASTRUCTURE
- PIGGERY SHED

LEGEND — EXISTING

- INFRASTRUCTURE
- INTERNAL ROAD
- BIOGAS LINE

NOTES

- AERIAL IMAGE SOURCED FROM ESRI MAXAR IMAGES. IMAGE ACCESS 13/01/2022.
- FEATURES MAY HAVE BEEN DIGITISED FROM PLANS OR AERIAL PHOTOGRAPHS AND ACCURACY IS LIMITED.
- STANDARD PIG UNITS (SPU) HAVE BEEN CALCULATED USING THE SCALING FACTORS PROVIDED IN THE QUEENSLAND DEPARTMENT OF AGRICULTURE AND FISHERIES (DAF) "PIGGERY ASSESSMENT SPREADSHEET VERSION 12.35 — MAY 2019".
- EFFLUENT POND CAPACITIES HAVE BEEN DETERMINED USING THE QUEENSLAND DEPARTMENT OF AGRICULTURE AND FISHERIES (DAF) "PIGGERY ASSESSMENT SPREADSHEET VERSION 12.35 — MAY 2019". THE INPUT DATA IS CONSISTENT WITH THE INFORMATION PROVIDED IN THE ACCOMPANYING REPORT.
- A WATER BALANCE WAS UNDERTAKEN, USING THE AUSTRALIAN PORK LIMITED "WATBAL" POND DESIGN SOFTWARE, TO ESTIMATE THE REQUIRED EVAPORATION POND CAPACITY.

DESIGN NOTES

- | | |
|------------------------|------------------------------|
| 1. TOTAL SHEDS: | 17 SHEDS |
| 2. TOTAL CAPACITY: | 66,500 SPU |
| 3. TOTAL APPROVED GFA: | 35,513 m ² |
| TOTAL INCREASE GFA: | 3,750 m ² (10.6%) |
| TOTAL SHED GFA: | 39,263 m ² |

**Western Downs
Regional Council**

**APPROVED
26 June 2024**

**Bridget Moodley
PRINCIPAL PLANNER**

CLIENT
KEN AND JOHN CAMEPON
PROJECT
PIGGERY EXPANSION
LOCATION
238 LIENASSIE ROAD, LUNDAVRA QLD 4390
SHEET TITLE
SITE PLAN — LIMBUSH — AERIAL IMAGERY

AgDSA
AGRICULTURAL DEVELOPMENT
SERVICES AUSTRALIA
PO BOX 292
TOOWOOMBA QLD 4350
PH: +61 415 475 345
Licensing@agdsa.com.au

SCALE
0 30 60 90m
SCALE 1:1,500 (A1) 1:3,000 (A3)



DESIGNED TJS	FOR APPROVAL ONLY				JOB CODE CPC-001
CHECKED MRN	16/10/2023	D	RELABELLING OF PONDS, REMOVED EVAP POND 2, AND WALL IN EVAP POND 1	TCC TJS	SHEET NUMBER A004.1
PROJECT MANAGER MRN	25/11/2021	C	INCLUSION OF NEW GROWER UNITS 1 & 2 FOLLOWING FAVOURABLE ODOR MODELLING	TJS	CURRENT REVISION D
	23/06/2021	B	RPI RESPONSE & 5,000 SPU REDUCTION OF LAPUNYA PIGGERY	TJS	
	03/03/2021	A	ORIGINAL ISSUE	TJS	
	3478	REV	DESCRIPTION	APP	



LEGEND - PROPOSED

- INFRASTRUCTURE
- PIGGERY SHED

LEGEND - EXISTING

- INFRASTRUCTURE
- INTERNAL ROAD
- BIOGAS LINE

NOTES

1. FEATURES MAY HAVE BEEN DIGITISED FROM PLANS OR AERIAL PHOTOGRAPHS AND ACCURACY IS LIMITED.
2. STANDARD PIG UNITS (SPU) HAVE BEEN CALCULATED USING THE SCALING FACTORS PROVIDED IN THE QUEENSLAND DEPARTMENT OF AGRICULTURE AND FISHERIES (DAF) "PIGGERY ASSESSMENT SPREADSHEET VERSION 12.35 - MAY 2019".
3. EFFLUENT POND CAPACITIES HAVE BEEN DETERMINED USING THE QUEENSLAND DEPARTMENT OF AGRICULTURE AND FISHERIES (DAF) "PIGGERY ASSESSMENT SPREADSHEET VERSION 12.35 - MAY 2019". THE INPUT DATA IS CONSISTENT WITH THE INFORMATION PROVIDED IN THE ACCOMPANYING REPORT.
6. A WATER BALANCE WAS UNDERTAKEN, USING THE AUSTRALIAN PORK LIMITED "WATBAL" POND DESIGN SOFTWARE, TO ESTIMATE THE REQUIRED EVAPORATION POND CAPACITY.


DESIGN NOTES

1. TOTAL SHEDS: 17 SHEDS
2. TOTAL CAPACITY: 66,500 SPU
3. TOTAL APPROVED GFA: 35,513 m²
TOTAL INCREASE GFA: 3,750 m² (10.6%)
TOTAL SHED GFA: 39,263 m²



**Western Downs
Regional Council**

**APPROVED
26 June 2024**

**Bridget Moodley
PRINCIPAL PLANNER**

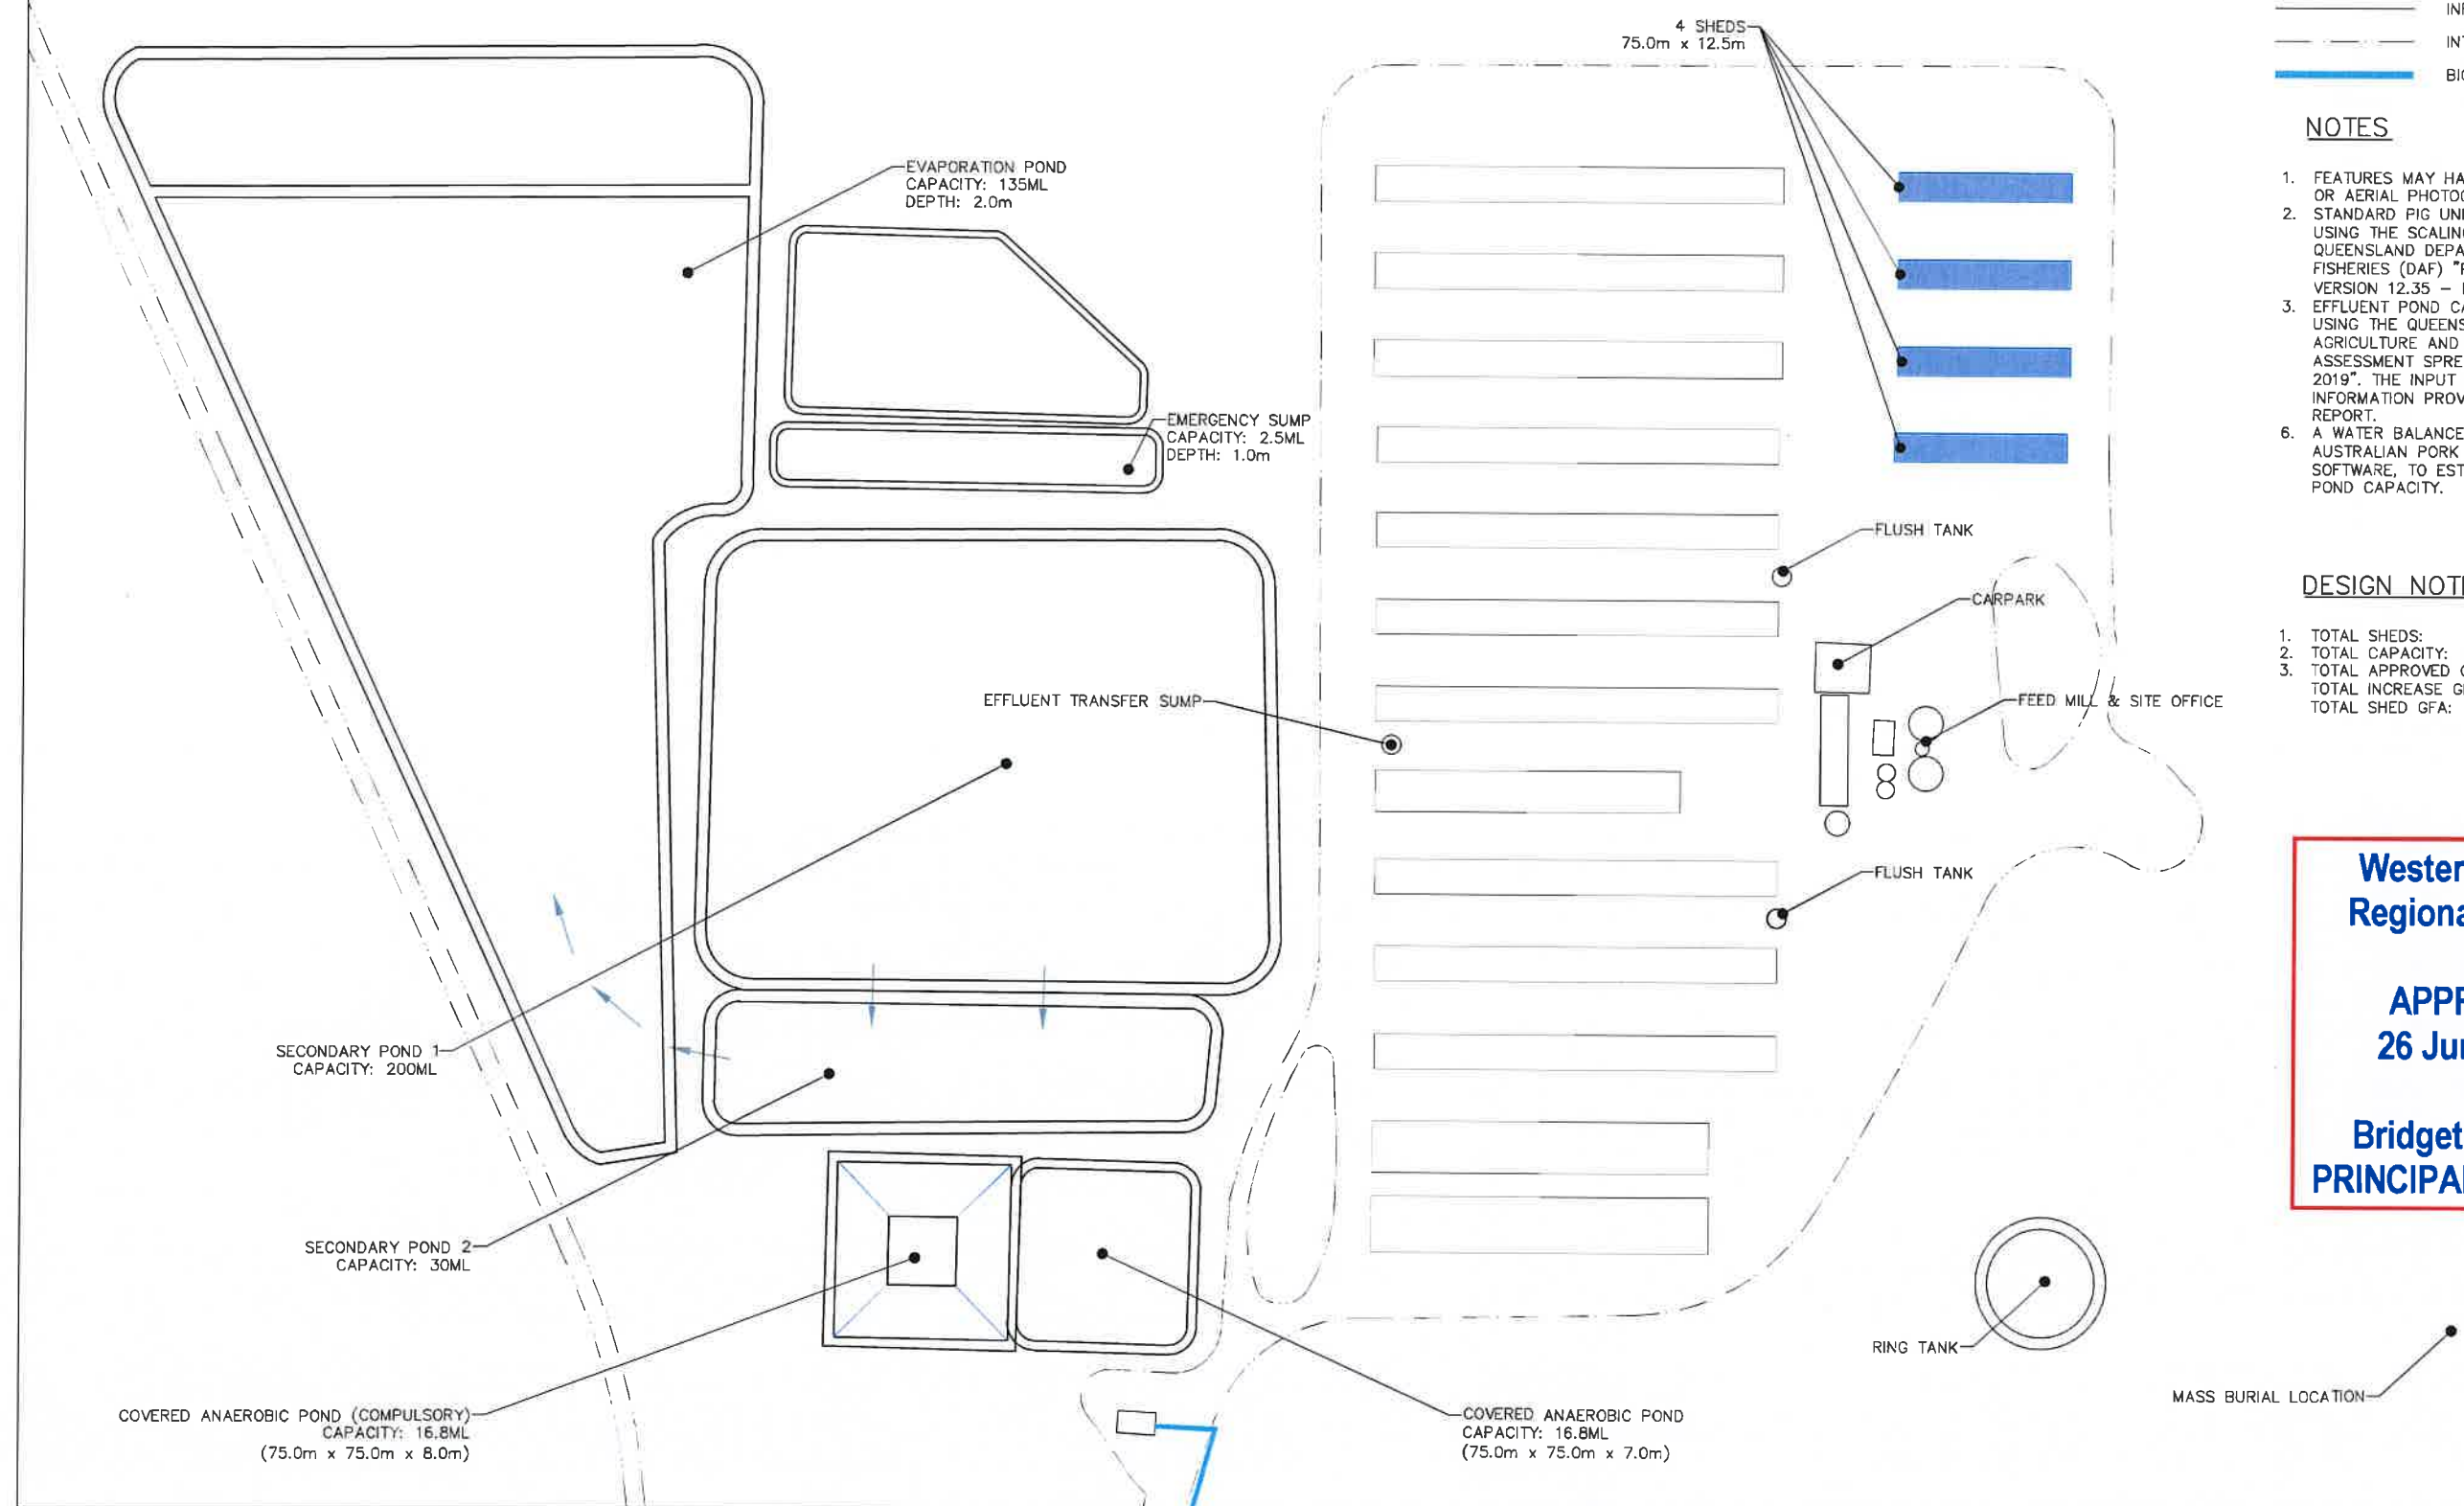

CLIENT KEN AND JOHN CAMERON PROJECT PIGGERY EXPANSION LOCATION 238 LIENASSIE ROAD, LUNDAVRA QLD 4390 SHEET TITLE SITE PLAN - LIMBUSH	 AgDSA AGRICULTURAL DEVELOPMENT SERVICES AUSTRALIA PO BOX 202 TOWNSMITH QLD 4350 Ph: +61 119 415 245 E: contact@agdsa.com.au	SCALE SCALE 1:1,500 (A1) 1:3,000 (A3)		DESIGNED TJS	FOR APPROVAL ONLY				JOB CODE CPC-001															
				CHECKED MRN	<table border="1"><tr><td>16/10/2023</td><td>D</td><td>RELABELLING OF PONDS, REMOVED EVAP POND 2, AND WALL IN EVAP POND 1</td><td>TCG</td></tr><tr><td>25/11/2023</td><td>C</td><td>INCLUSION OF NEW GROWER UNITS 1 & 2 FOLLOWING FAVOURABLE ODOUR MODELLING</td><td>TJS</td></tr><tr><td>23/06/2021</td><td>B</td><td>RFP RESPONSE & 5,000 SPU REDUCTION OF LAFUNYA PIGGERY</td><td>TJS</td></tr><tr><td>03/03/2021</td><td>A</td><td>ORIGINAL ISSUE</td><td>TJS</td></tr><tr><td>DATE</td><td>REV</td><td>DESCRIPTION</td><td>APP</td></tr></table>	16/10/2023	D	RELABELLING OF PONDS, REMOVED EVAP POND 2, AND WALL IN EVAP POND 1	TCG	25/11/2023	C	INCLUSION OF NEW GROWER UNITS 1 & 2 FOLLOWING FAVOURABLE ODOUR MODELLING	TJS	23/06/2021	B	RFP RESPONSE & 5,000 SPU REDUCTION OF LAFUNYA PIGGERY	TJS	03/03/2021	A	ORIGINAL ISSUE	TJS	DATE	REV	DESCRIPTION
16/10/2023	D	RELABELLING OF PONDS, REMOVED EVAP POND 2, AND WALL IN EVAP POND 1	TCG																					
25/11/2023	C	INCLUSION OF NEW GROWER UNITS 1 & 2 FOLLOWING FAVOURABLE ODOUR MODELLING	TJS																					
23/06/2021	B	RFP RESPONSE & 5,000 SPU REDUCTION OF LAFUNYA PIGGERY	TJS																					
03/03/2021	A	ORIGINAL ISSUE	TJS																					
DATE	REV	DESCRIPTION	APP																					

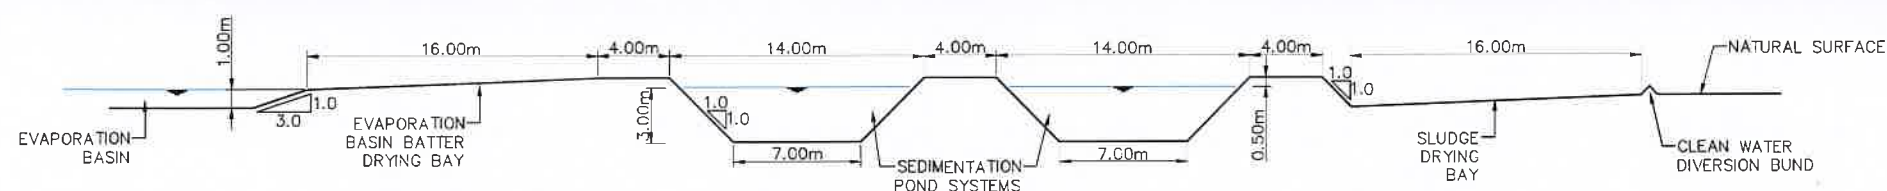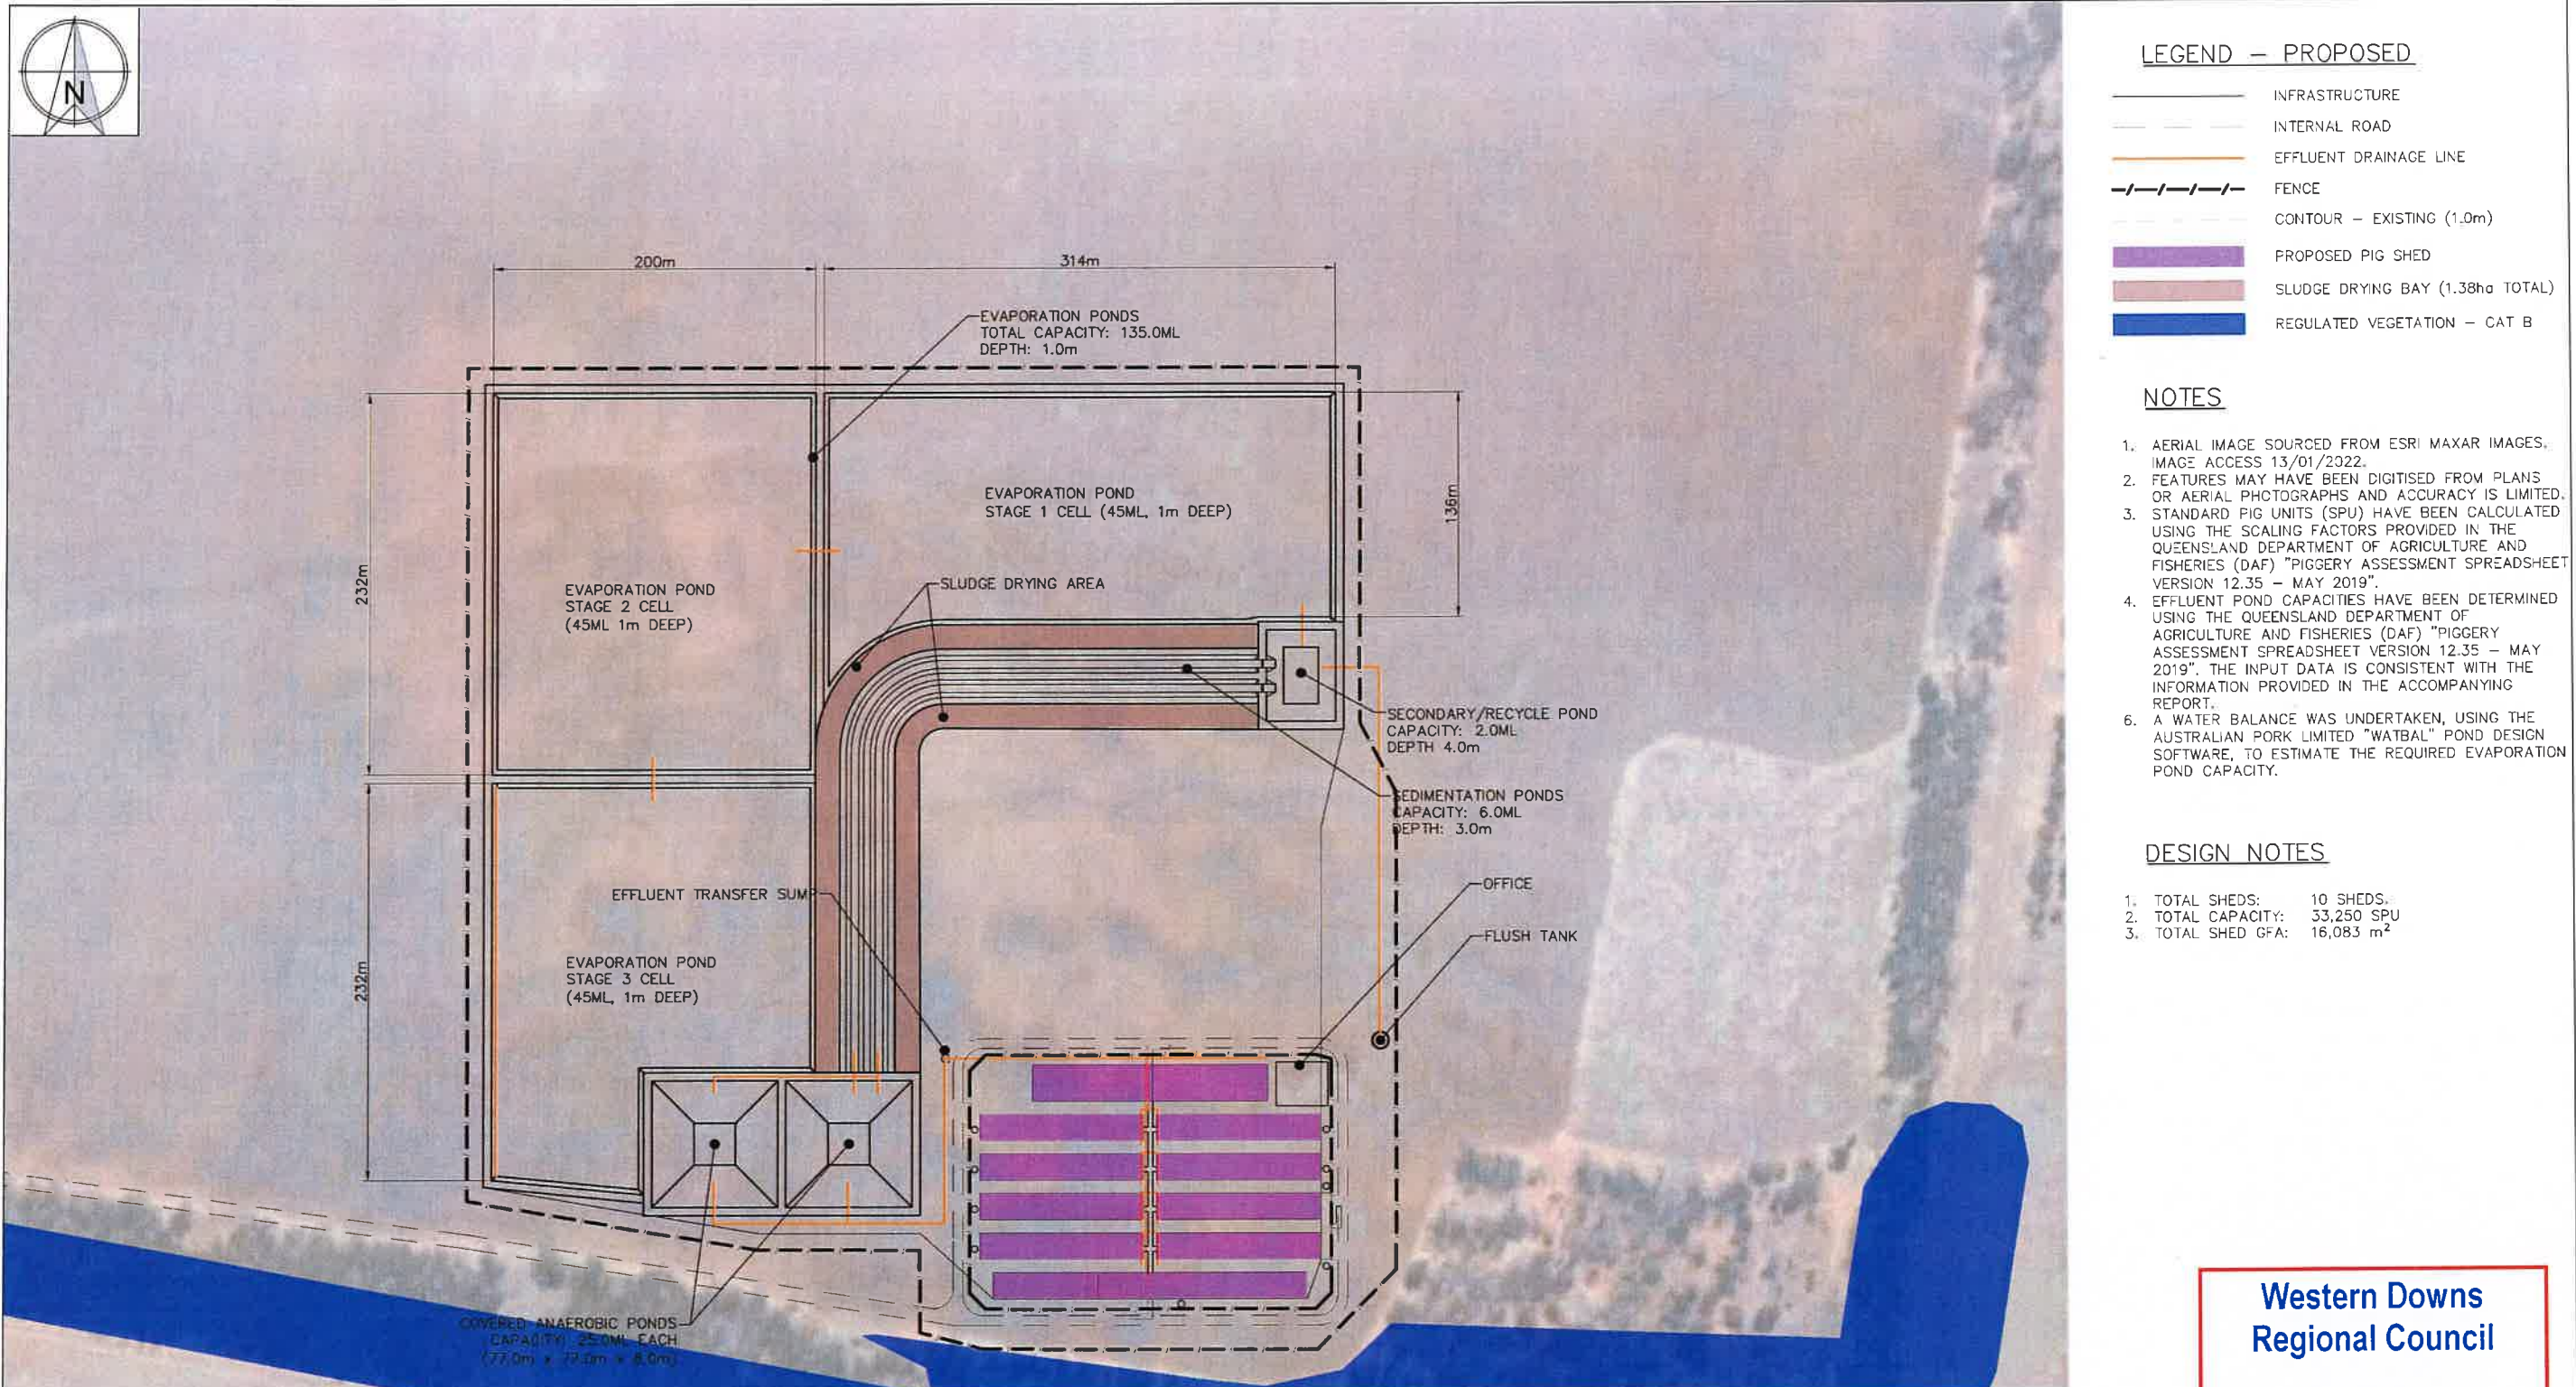

**Western Downs
Regional Council**

**APPROVED
26 June 2024**

**Bridget Moodley
PRINCIPAL PLANNER**

CUSTOMER
KEN AND JOHN CAMERON

PROJECT
PIGGERY EXPANSION

LOCATION
238 LIENASSIE ROAD, LUNDAVRA QLD 4390

SHEET 1 OF 1
SITE PLAN – NEW GROWER UNIT 1

AgDSA
AGRICULTURAL DEVELOPMENT
SERVICES AUSTRALIA

PO BOX 202
TOSWONGMBA QLD 4350
PH: +61 415 445 245
Email: info@agdsa.com.au

SCALE

0 40 80 120m

SCALE 1:2,000 (A1) 1:4,000 (A3)




DESIGNED TJS	FOR APPROVAL ONLY			
CHECKED MRN				
PROJECT MANAGER MRN	31/01/2024 18/12/2023	B A	RE-ISSUE WITH UPDATED LABELLING ORIGINAL ISSUE	TJS JMS
	DATE	REV	DESCRIPTION	REVISED

JOB CODE CPC-001
SHEET NUMBER A101.1
CLIENT REVIEW OR B



- LEGEND – PROPOSED**
- INFRASTRUCTURE
 - INTERNAL ROAD
 - EFFLUENT DRAINAGE LINE
 - FENCE
 - CONTOUR – EXISTING (1.0m)
 - PROPOSED PIG SHED
 - SLUDGE DRYING BAY (1.38ha TOTAL)
- NOTES**
1. FEATURES MAY HAVE BEEN DIGITISED FROM PLANS OR AERIAL PHOTOGRAPHS AND ACCURACY IS LIMITED.
 2. STANDARD PIG UNITS (SPU) HAVE BEEN CALCULATED USING THE SCALING FACTORS PROVIDED IN THE QUEENSLAND DEPARTMENT OF AGRICULTURE AND FISHERIES (DAF) "PIGGERY ASSESSMENT SPREADSHEET VERSION 12.35 – MAY 2019".
 3. EFFLUENT POND CAPACITIES HAVE BEEN DETERMINED USING THE QUEENSLAND DEPARTMENT OF AGRICULTURE AND FISHERIES (DAF) "PIGGERY ASSESSMENT SPREADSHEET VERSION 12.35 – MAY 2019". THE INPUT DATA IS CONSISTENT WITH THE INFORMATION PROVIDED IN THE ACCOMPANYING REPORT.
 6. A WATER BALANCE WAS UNDERTAKEN, USING THE AUSTRALIAN PORK LIMITED "WATBAL" POND DESIGN SOFTWARE, TO ESTIMATE THE REQUIRED EVAPORATION POND CAPACITY.
- DESIGN NOTES**
1. TOTAL SHEDS: 10 SHEDS.
 2. TOTAL CAPACITY: 33,250 SPU
 3. TOTAL SHED GFA: 16,083 m²

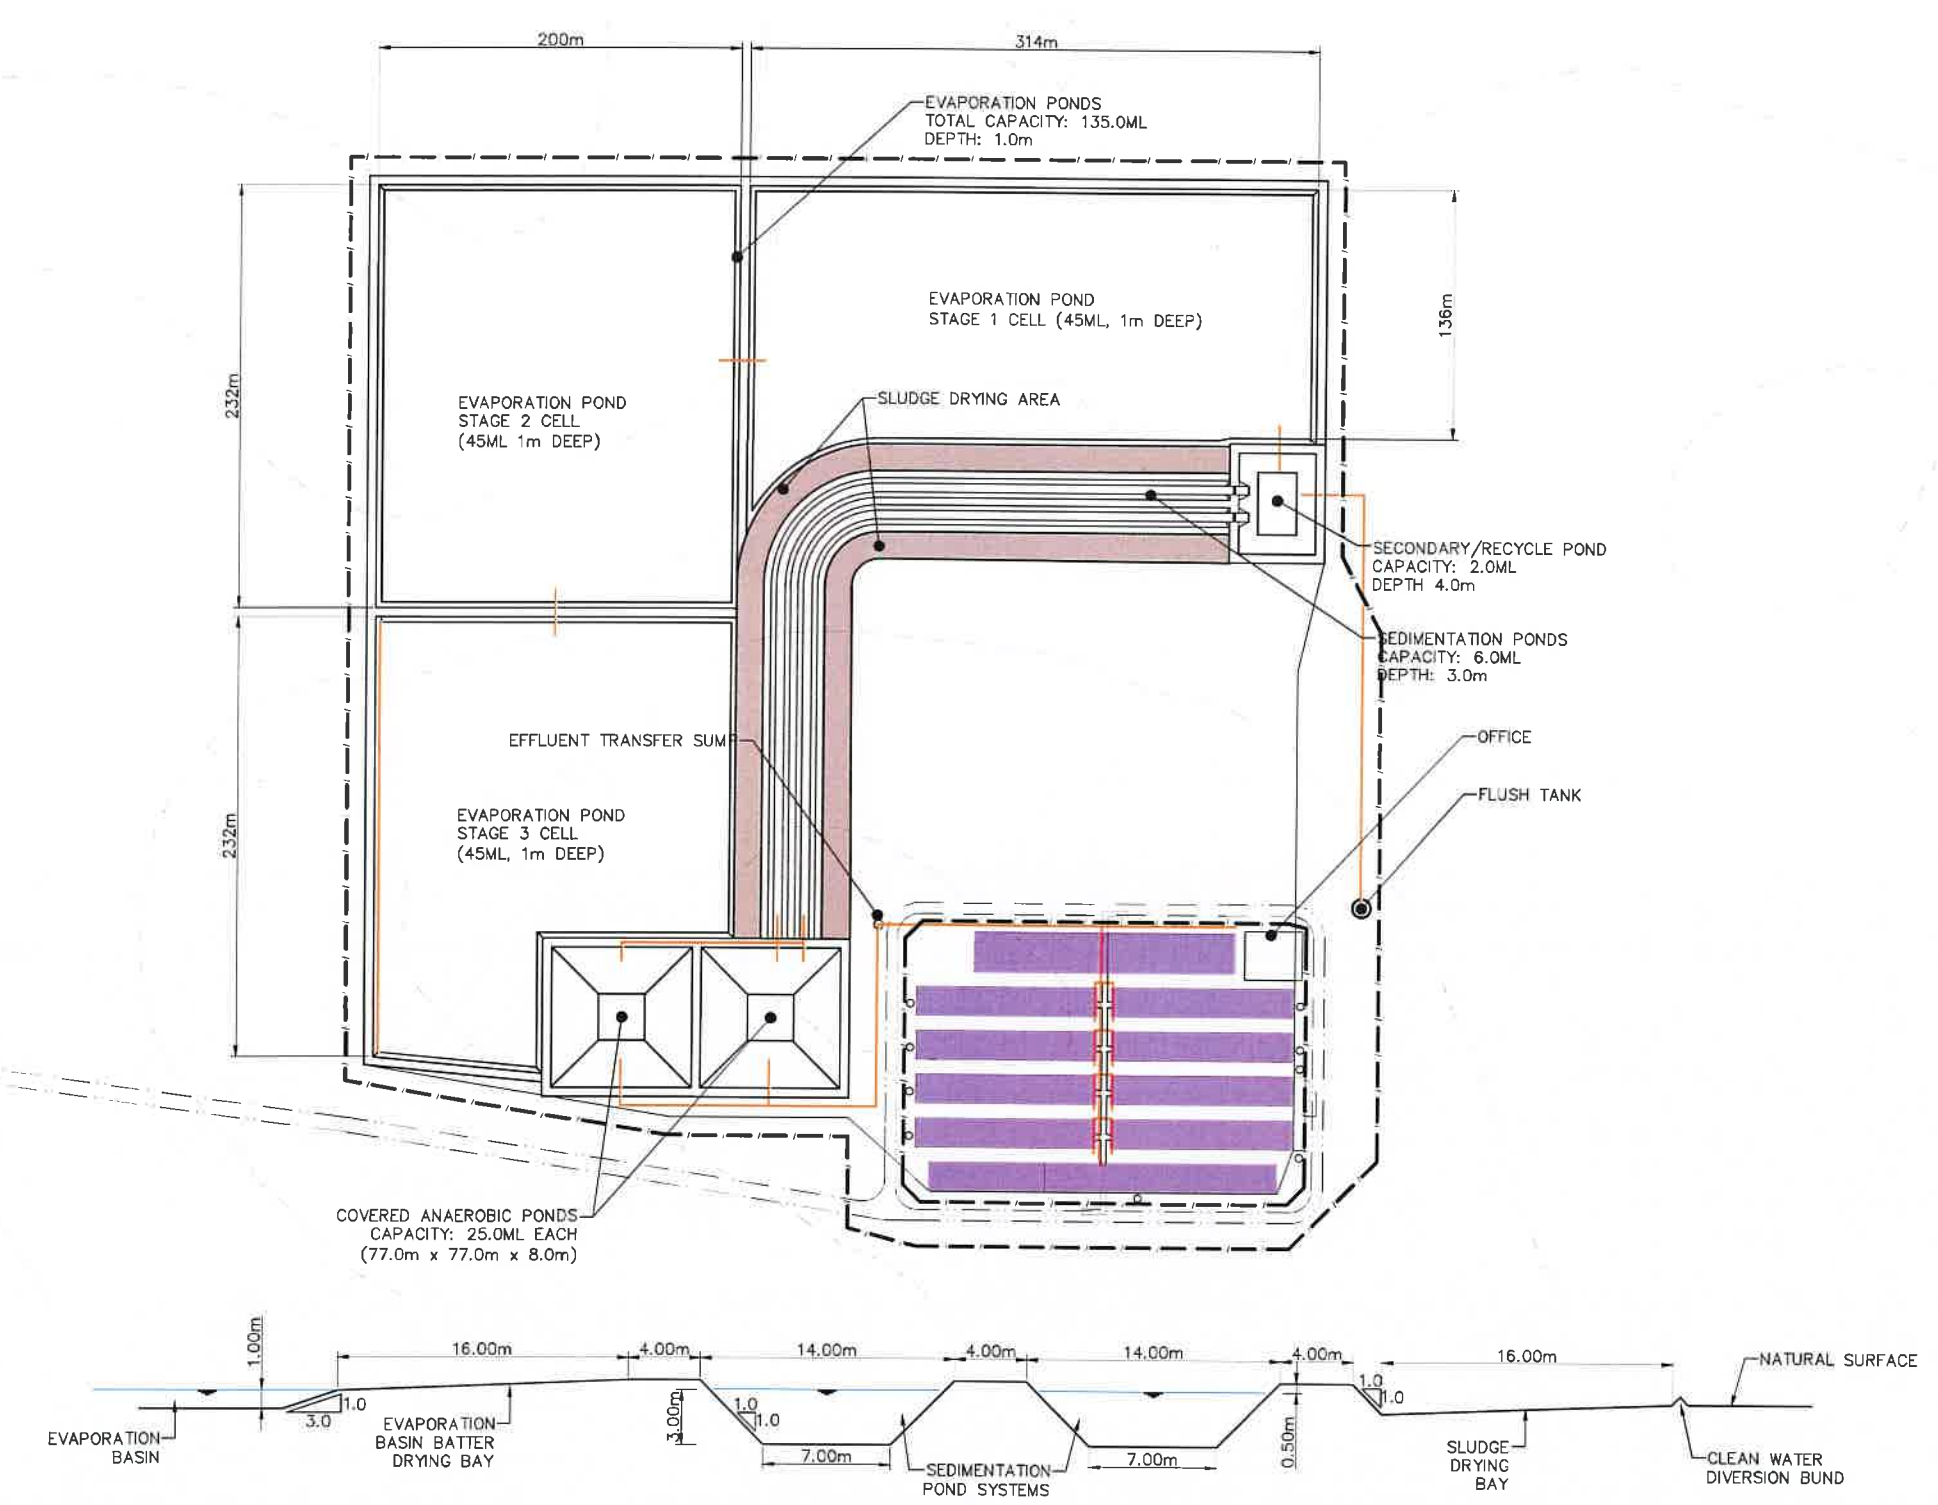



TYPICAL CROSS SECTION THROUGH SEDIMENT POND

**Western Downs
Regional Council**

**APPROVED
26 June 2024**

**Bridget Moodley
PRINCIPAL PLANNER**


CLIENT KEN AND JOHN CAMERON PROJECT PIGGERY EXPANSION LOCATION 238 LIENASSIE ROAD, LUNDAVRA QLD 4390 SHEET TITLE SITE PLAN – NEW GROWER UNIT 1	 AGRICULTURAL DEVELOPMENT SERVICES AUSTRALIA PO BOX 202 TOOWOOMBA QLD 4350 PH: +61 415 415 245 E: contact@agdsa.com.au	SCALE  SCALE 1:2,000 (A1) 1:4,000 (A3)		<table><tr><td>DESIGNED</td><td colspan="3">FOR APPROVAL ONLY</td><td>JOB CODE</td></tr><tr><td>TJS</td><td colspan="3"></td><td>CPC-001</td></tr><tr><td>CHECKED</td><td></td><td></td><td></td><td>SHEET NUMBER</td></tr><tr><td>MRN</td><td></td><td></td><td></td><td>A101.2</td></tr><tr><td>PROJECT MANAGER</td><td>31/01/2024</td><td>B</td><td>RE-ISSUE WITH UPDATED LABELLING</td><td>TCC</td></tr><tr><td></td><td>18/12/2023</td><td>A</td><td>ORIGINAL ISSUE</td><td>TJS</td></tr><tr><td>MRN</td><td>DATE</td><td>REV</td><td>DESCRIPTION</td><td>CURRENT REVISION</td></tr><tr><td></td><td></td><td></td><td></td><td>B</td></tr><tr><td></td><td></td><td></td><td>PEWS CHS</td><td></td></tr></table>	DESIGNED	FOR APPROVAL ONLY			JOB CODE	TJS				CPC-001	CHECKED				SHEET NUMBER	MRN				A101.2	PROJECT MANAGER	31/01/2024	B	RE-ISSUE WITH UPDATED LABELLING	TCC		18/12/2023	A	ORIGINAL ISSUE	TJS	MRN	DATE	REV	DESCRIPTION	CURRENT REVISION					B				PEWS CHS	
DESIGNED	FOR APPROVAL ONLY			JOB CODE	
TJS				CPC-001	
CHECKED				SHEET NUMBER	
MRN				A101.2	
PROJECT MANAGER	31/01/2024	B	RE-ISSUE WITH UPDATED LABELLING	TCC	
	18/12/2023	A	ORIGINAL ISSUE	TJS	
MRN	DATE	REV	DESCRIPTION	CURRENT REVISION	
				B	
			PEWS CHS	

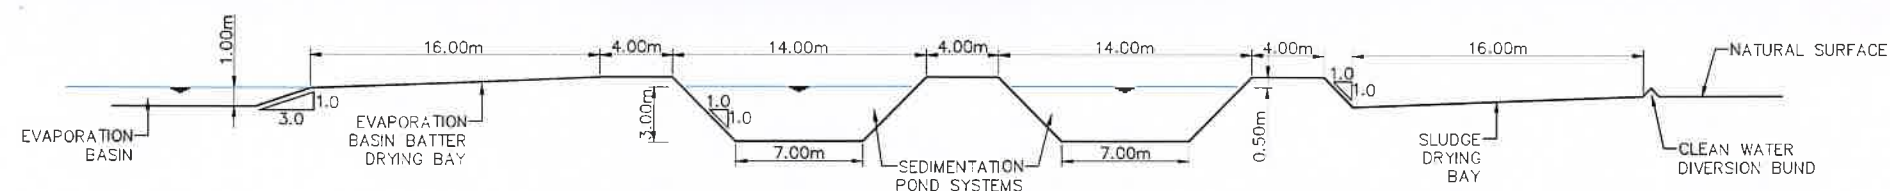
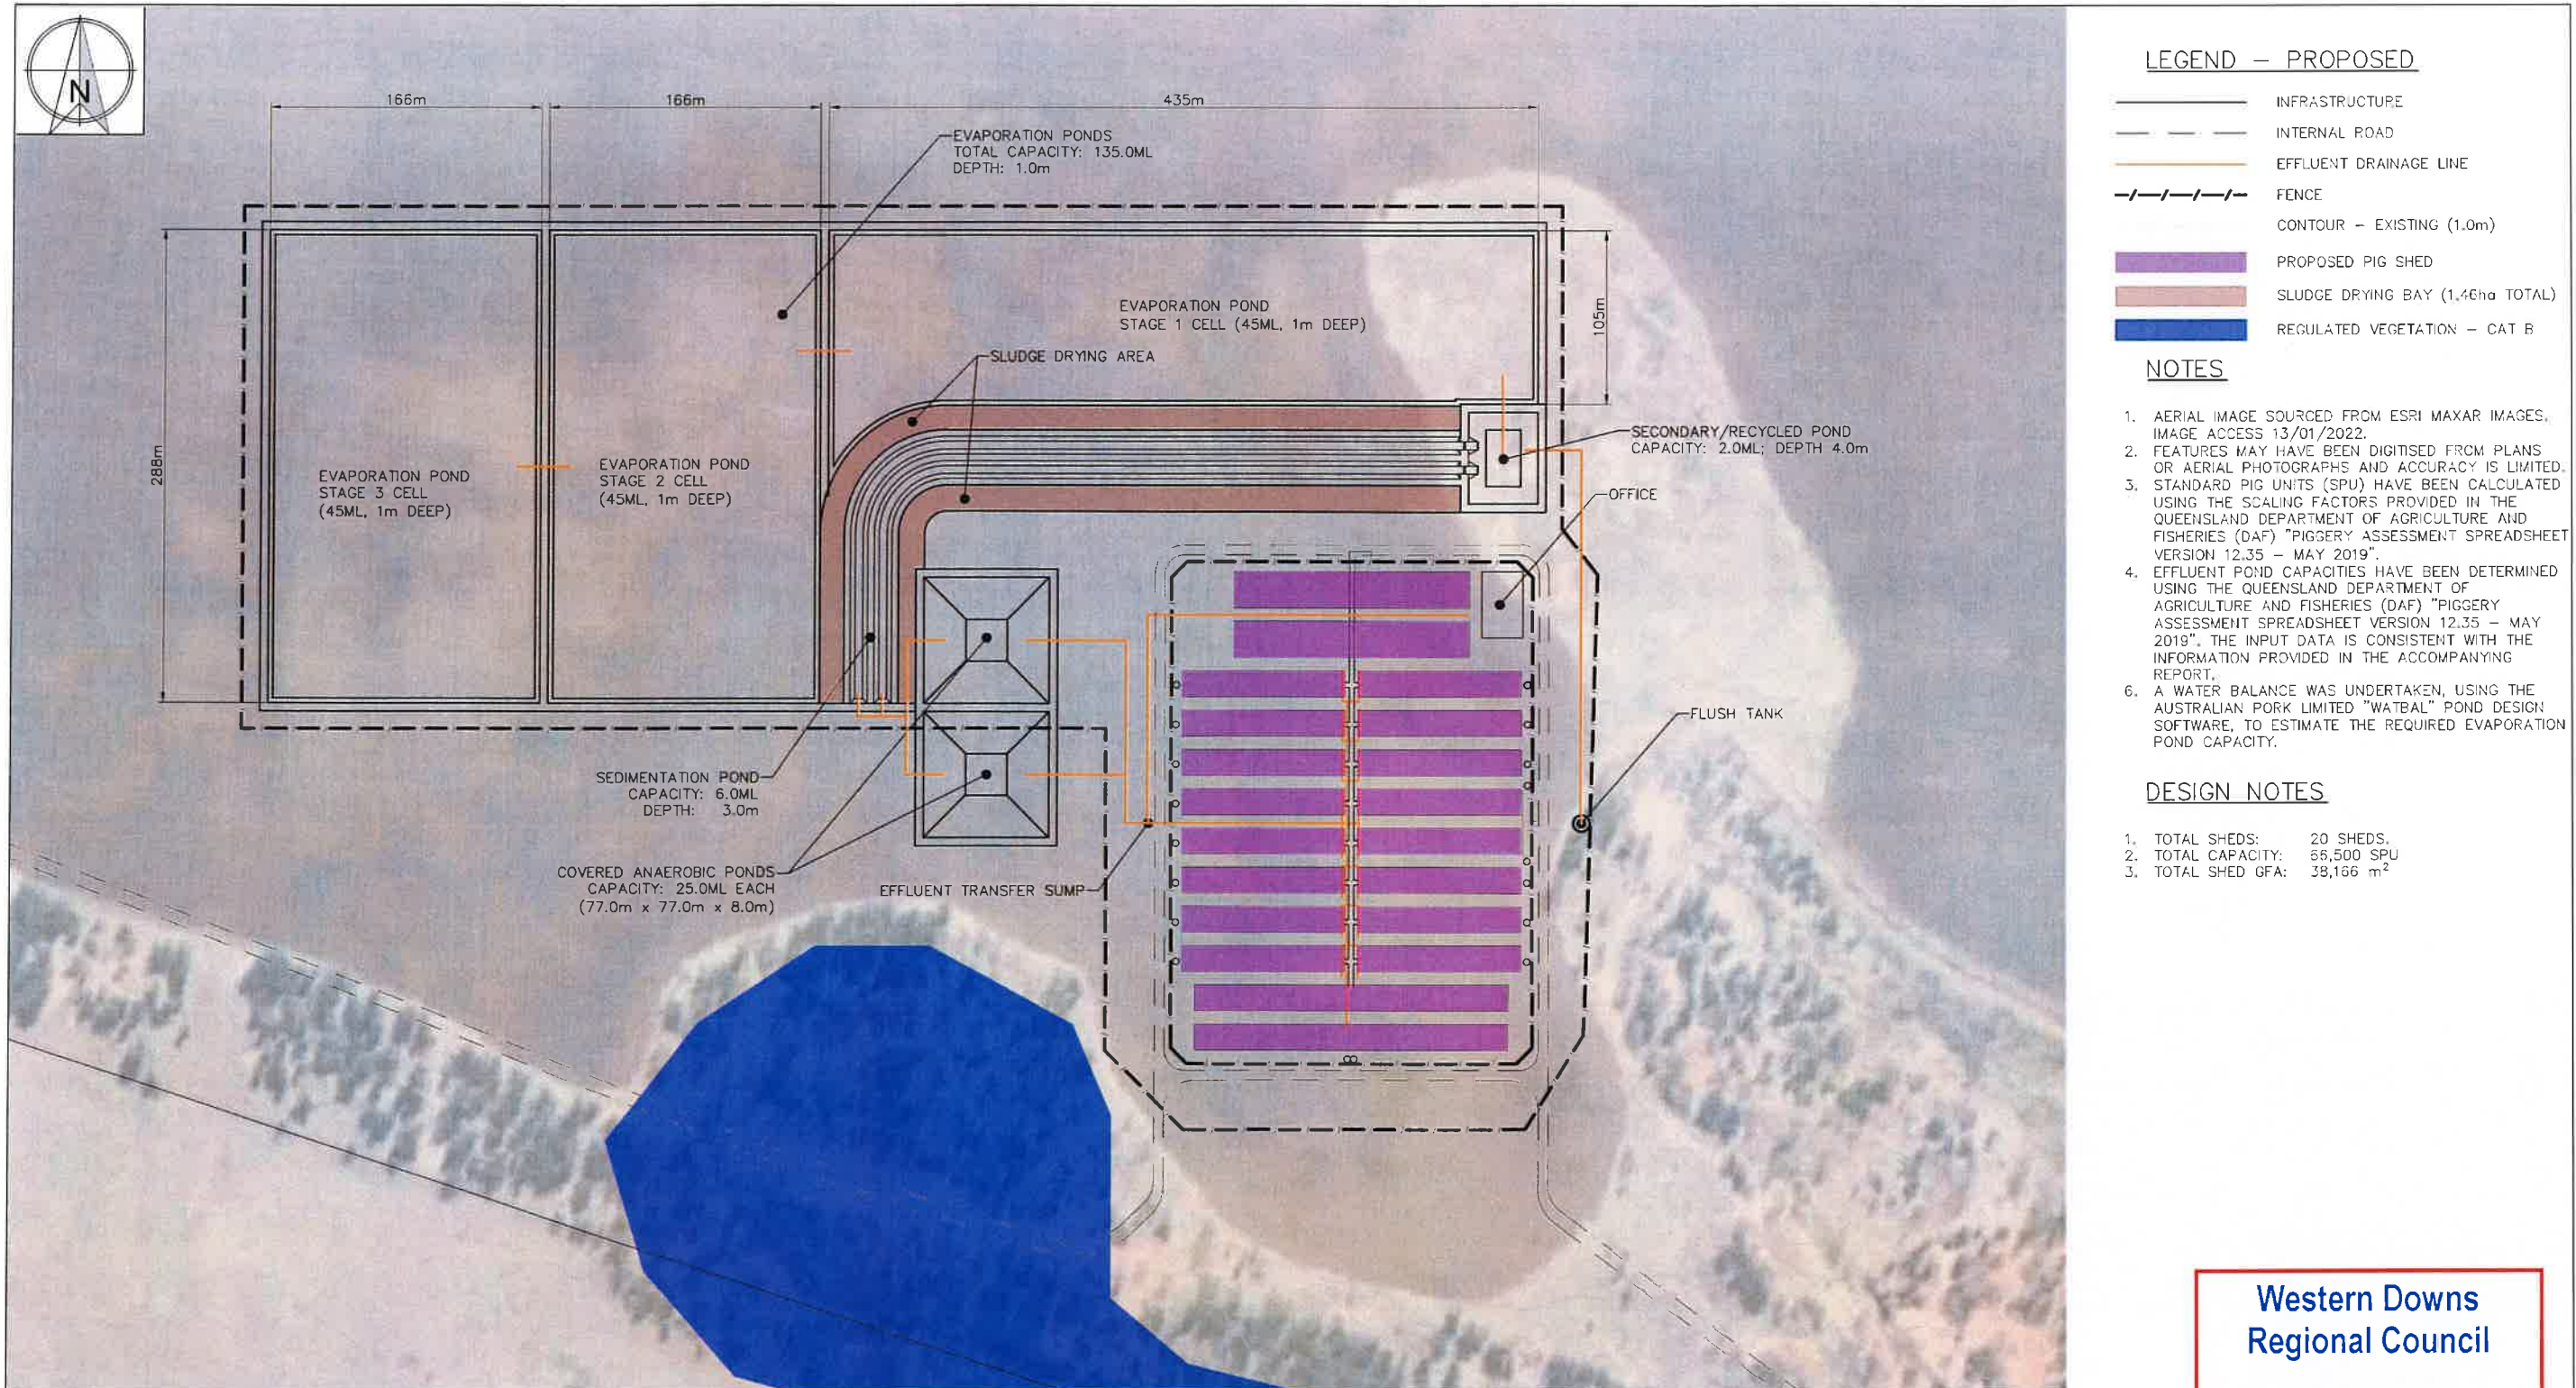


Western Downs
Regional Council

APPROVED
26 June 2024

Bridget Moodley
PRINCIPAL PLANNER

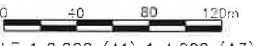CLIENT KEN AND JOHN CAMERON PROJECT PIGGERY EXPANSION LOCATION 238 LIENASSIE ROAD, LUNDAYRA QLD 4390 SHEET TITLE SITE PLAN — NEW GROWER UNIT 2	 AGRICULTURAL DEVELOPMENT SERVICES AUSTRALIA PO BOX 282 TODDOLONGRA QLD 4350 PH: +61 7 415 446 245 E: info@agdsa.com.au	SCALE  SCALE 1:2,000 (A1) 1:4,000 (A3)		<table> <tr> <td>DESIGNED TJS</td><td colspan="3">FOR APPROVAL ONLY</td><td colspan="2">JOB CODE CPC-001</td></tr> <tr> <td>DRAWN MRN</td><td>31/01/2024</td><td>F</td><td>SHIFTED ENTIRE UNIT NORTH BY 75M TO AVOID REGULATED VEGETATION</td><td>TCG</td><td rowspan="2">SHEET NUMBER A102.1</td></tr> <tr> <td>PROJECT MANAGER MRN</td><td>16/10/2023</td><td>E</td><td>ADDED DIMENSIONS TO THE EVAPORATION PONDS</td><td>TCG</td></tr> <tr> <td></td><td>08/10/2022</td><td>D</td><td>ADDITIONAL CAP STORAGES FOR GROWER UNITS 1 & 2</td><td>TCG</td><td rowspan="2">CURRENT REVISION F</td></tr> <tr> <td></td><td>25/11/2021</td><td>C</td><td>INCLUSION OF NEW GROWER UNITS 1 & 2 FOLLOWING FAVOURABLE OCCUR MODELLING</td><td>TJS</td></tr> <tr> <td></td><td>23/06/2021</td><td>B</td><td>RPT RESPONSE & 5,000 SPU REDUCTION OF LUNDAYRA PIGGERY</td><td>TJS</td><td rowspan="2"></td></tr> <tr> <td></td><td>03/03/2021</td><td>A</td><td>ORIGINAL ISSUE</td><td>TJS</td></tr> <tr> <td></td><td>DATE</td><td>REV</td><td>DESCRIPTION</td><td>APP</td><td></td></tr> </table>	DESIGNED TJS	FOR APPROVAL ONLY			JOB CODE CPC-001		DRAWN MRN	31/01/2024	F	SHIFTED ENTIRE UNIT NORTH BY 75M TO AVOID REGULATED VEGETATION	TCG	SHEET NUMBER A102.1	PROJECT MANAGER MRN	16/10/2023	E	ADDED DIMENSIONS TO THE EVAPORATION PONDS	TCG		08/10/2022	D	ADDITIONAL CAP STORAGES FOR GROWER UNITS 1 & 2	TCG	CURRENT REVISION F		25/11/2021	C	INCLUSION OF NEW GROWER UNITS 1 & 2 FOLLOWING FAVOURABLE OCCUR MODELLING	TJS		23/06/2021	B	RPT RESPONSE & 5,000 SPU REDUCTION OF LUNDAYRA PIGGERY	TJS			03/03/2021	A	ORIGINAL ISSUE	TJS		DATE	REV	DESCRIPTION	APP		
DESIGNED TJS	FOR APPROVAL ONLY			JOB CODE CPC-001	
DRAWN MRN	31/01/2024	F	SHIFTED ENTIRE UNIT NORTH BY 75M TO AVOID REGULATED VEGETATION	TCG	SHEET NUMBER A102.1	
PROJECT MANAGER MRN	16/10/2023	E	ADDED DIMENSIONS TO THE EVAPORATION PONDS	TCG	
	08/10/2022	D	ADDITIONAL CAP STORAGES FOR GROWER UNITS 1 & 2	TCG	CURRENT REVISION F	
	25/11/2021	C	INCLUSION OF NEW GROWER UNITS 1 & 2 FOLLOWING FAVOURABLE OCCUR MODELLING	TJS	
	23/06/2021	B	RPT RESPONSE & 5,000 SPU REDUCTION OF LUNDAYRA PIGGERY	TJS	
	03/03/2021	A	ORIGINAL ISSUE	TJS	
	DATE	REV	DESCRIPTION	APP	

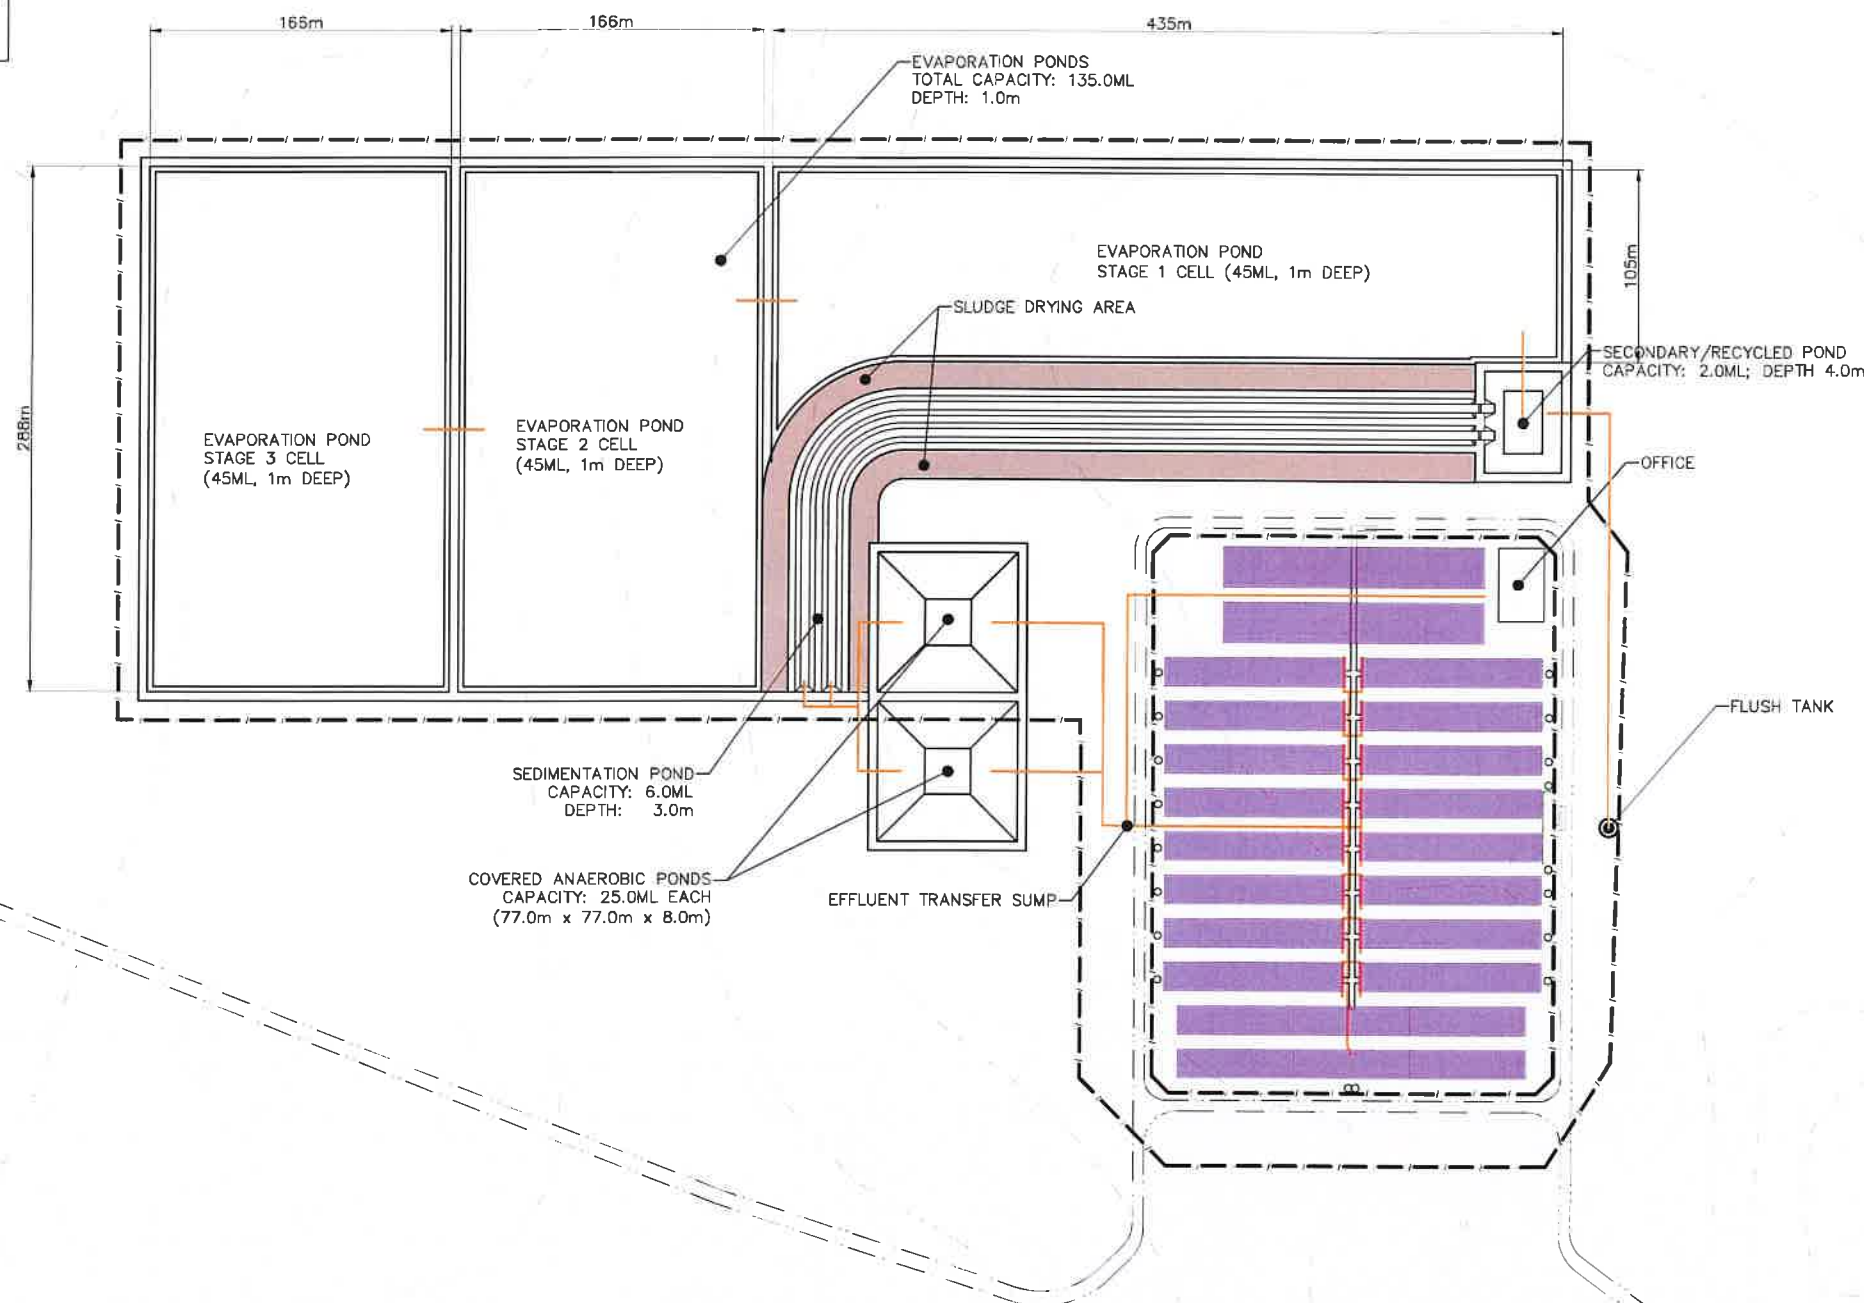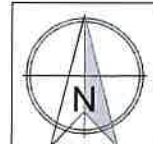

LEGEND — PROPOSED


- INFRASTRUCTURE
- INTERNAL ROAD
- EFFLUENT DRAINAGE LINE
- FENCE
- CONTOUR — EXISTING (1.0m)
- PROPOSED PIG SHED
- SLUDGE DRYING BAY (1.46ha TOTAL)

NOTES

1. FEATURES MAY HAVE BEEN DIGITISED FROM PLANS OR AERIAL PHOTOGRAPHS AND ACCURACY IS LIMITED.
2. STANDARD PIG UNITS (SPU) HAVE BEEN CALCULATED USING THE SCALING FACTORS PROVIDED IN THE QUEENSLAND DEPARTMENT OF AGRICULTURE AND FISHERIES (DAF) "PIGGERY ASSESSMENT SPREADSHEET VERSION 12.35 — MAY 2019".
3. EFFLUENT POND CAPACITIES HAVE BEEN DETERMINED USING THE QUEENSLAND DEPARTMENT OF AGRICULTURE AND FISHERIES (DAF) "PIGGERY ASSESSMENT SPREADSHEET VERSION 12.35 — MAY 2019". THE INPUT DATA IS CONSISTENT WITH THE INFORMATION PROVIDED IN THE ACCOMPANYING REPORT.
6. A WATER BALANCE WAS UNDERTAKEN, USING THE AUSTRALIAN PORK LIMITED "WATBAL" POND DESIGN SOFTWARE, TO ESTIMATE THE REQUIRED EVAPORATION POND CAPACITY.

DESIGN NOTES

1. TOTAL SHEDS: 20 SHEDS.
2. TOTAL CAPACITY: 66,500 SPU
3. TOTAL SHED GFA: 38,166 m²

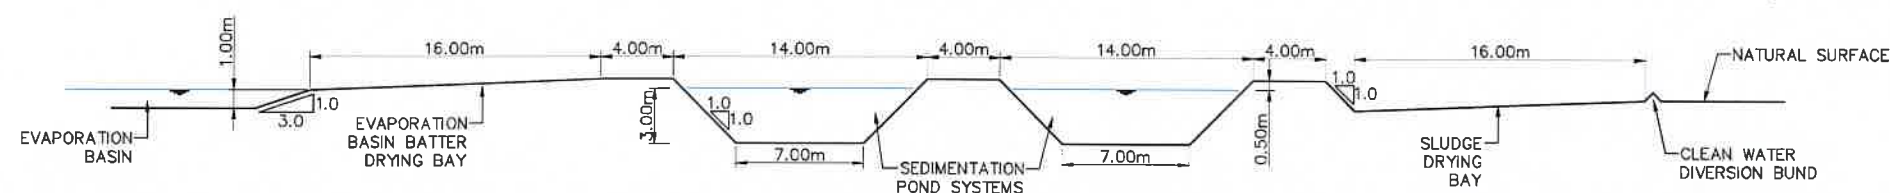

TYPICAL CROSS SECTION THROUGH SEDIMENT POND

Western Downs
Regional Council

APPROVED
26 June 2024

Bridget Moodley
PRINCIPAL PLANNER

CLIENT
KEN AND JOHN CAMERON
PROJECT
PIGGERY EXPANSION
LOCATION
238 LIENASSIE ROAD, LUNDAVRA QLD 4390
SHEET TITLE
SITE PLAN — NEW GROWER UNIT 2

AgDSA
AGRICULTURAL DEVELOPMENT
SERVICES AUSTRALIA
PO BOX 292
TOOWOOMBA QLD 4350
PH: +61 415 445 245
E: contact@agdsa.com.au


SCALE
0 40 80 120m
SCALE 1:2,000 (A1) 1:4,000 (A3)



DESIGNED	TJS	FOR APPROVAL ONLY				JOB CODE
CHECKED	MRN	31/01/2024	F	SHIFTED ENTIRE UNIT NORTH BY 75M TO AVOID REGULATED VEGETATION	TCG	CPC-001
PROJECT MANAGER	MRN	15/10/2023	E	ADDED DIMENSIONS TO THE EVAPORATION PONDS	TCG	
		08/12/2022	D	ADDITIONAL CAP STORAGES FOR GROWER UNITS 1 & 2	TCG	
		25/11/2021	C	INCLUSION OF NEW GROWER UNITS 1 & 2 FOLLOWING FAVOURABLE ODOUR MODELLING	TJS	
		23/06/2021	B	RFI RESPONSE & 5,000 SPU REDUCTION OF LAPUNYA PIGGERY	TJS	
		03/03/2021	A	ORIGINAL ISSUE	TJS	
		DATE	REV	DESCRIPTION	APP	

REVISIONS

SHEET NUMBER
A102.2
CURRENT REVISION
F

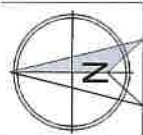

LEGEND – PROPOSED


	INFRASTRUCTURE
	INTERNAL ROAD
	FENCE
	FLOOR AREA

NOTES

1. STANDARD PIG UNITS (SPU) HAVE BEEN CALCULATED USING THE SCALING FACTORS PROVIDED IN THE QUEENSLAND DEPARTMENT OF AGRICULTURE AND FISHERIES (DAF) "PIGGERY ASSESSMENT SPREADSHEET VERSION 12.35 – MAY 2019".
2. EFFLUENT POND CAPACITIES HAVE BEEN DETERMINED USING THE QUEENSLAND DEPARTMENT OF AGRICULTURE AND FISHERIES (DAF) "PIGGERY ASSESSMENT SPREADSHEET VERSION 12.35 – MAY 2019". THE INPUT DATA IS CONSISTENT WITH THE INFORMATION PROVIDED IN THE ACCOMPANYING REPORT.
6. A WATER BALANCE WAS UNDERTAKEN, USING THE AUSTRALIAN PORK LIMITED "WATBAL" POND DESIGN SOFTWARE, TO ESTIMATE THE REQUIRED EVAPORATION POND CAPACITY.

DESIGN NOTES

1. TOTAL SHEDS: 20 SHEDS.
2. TOTAL CAPACITY: 66,500 SPU
3. TOTAL SHED GFA: 38,165m²

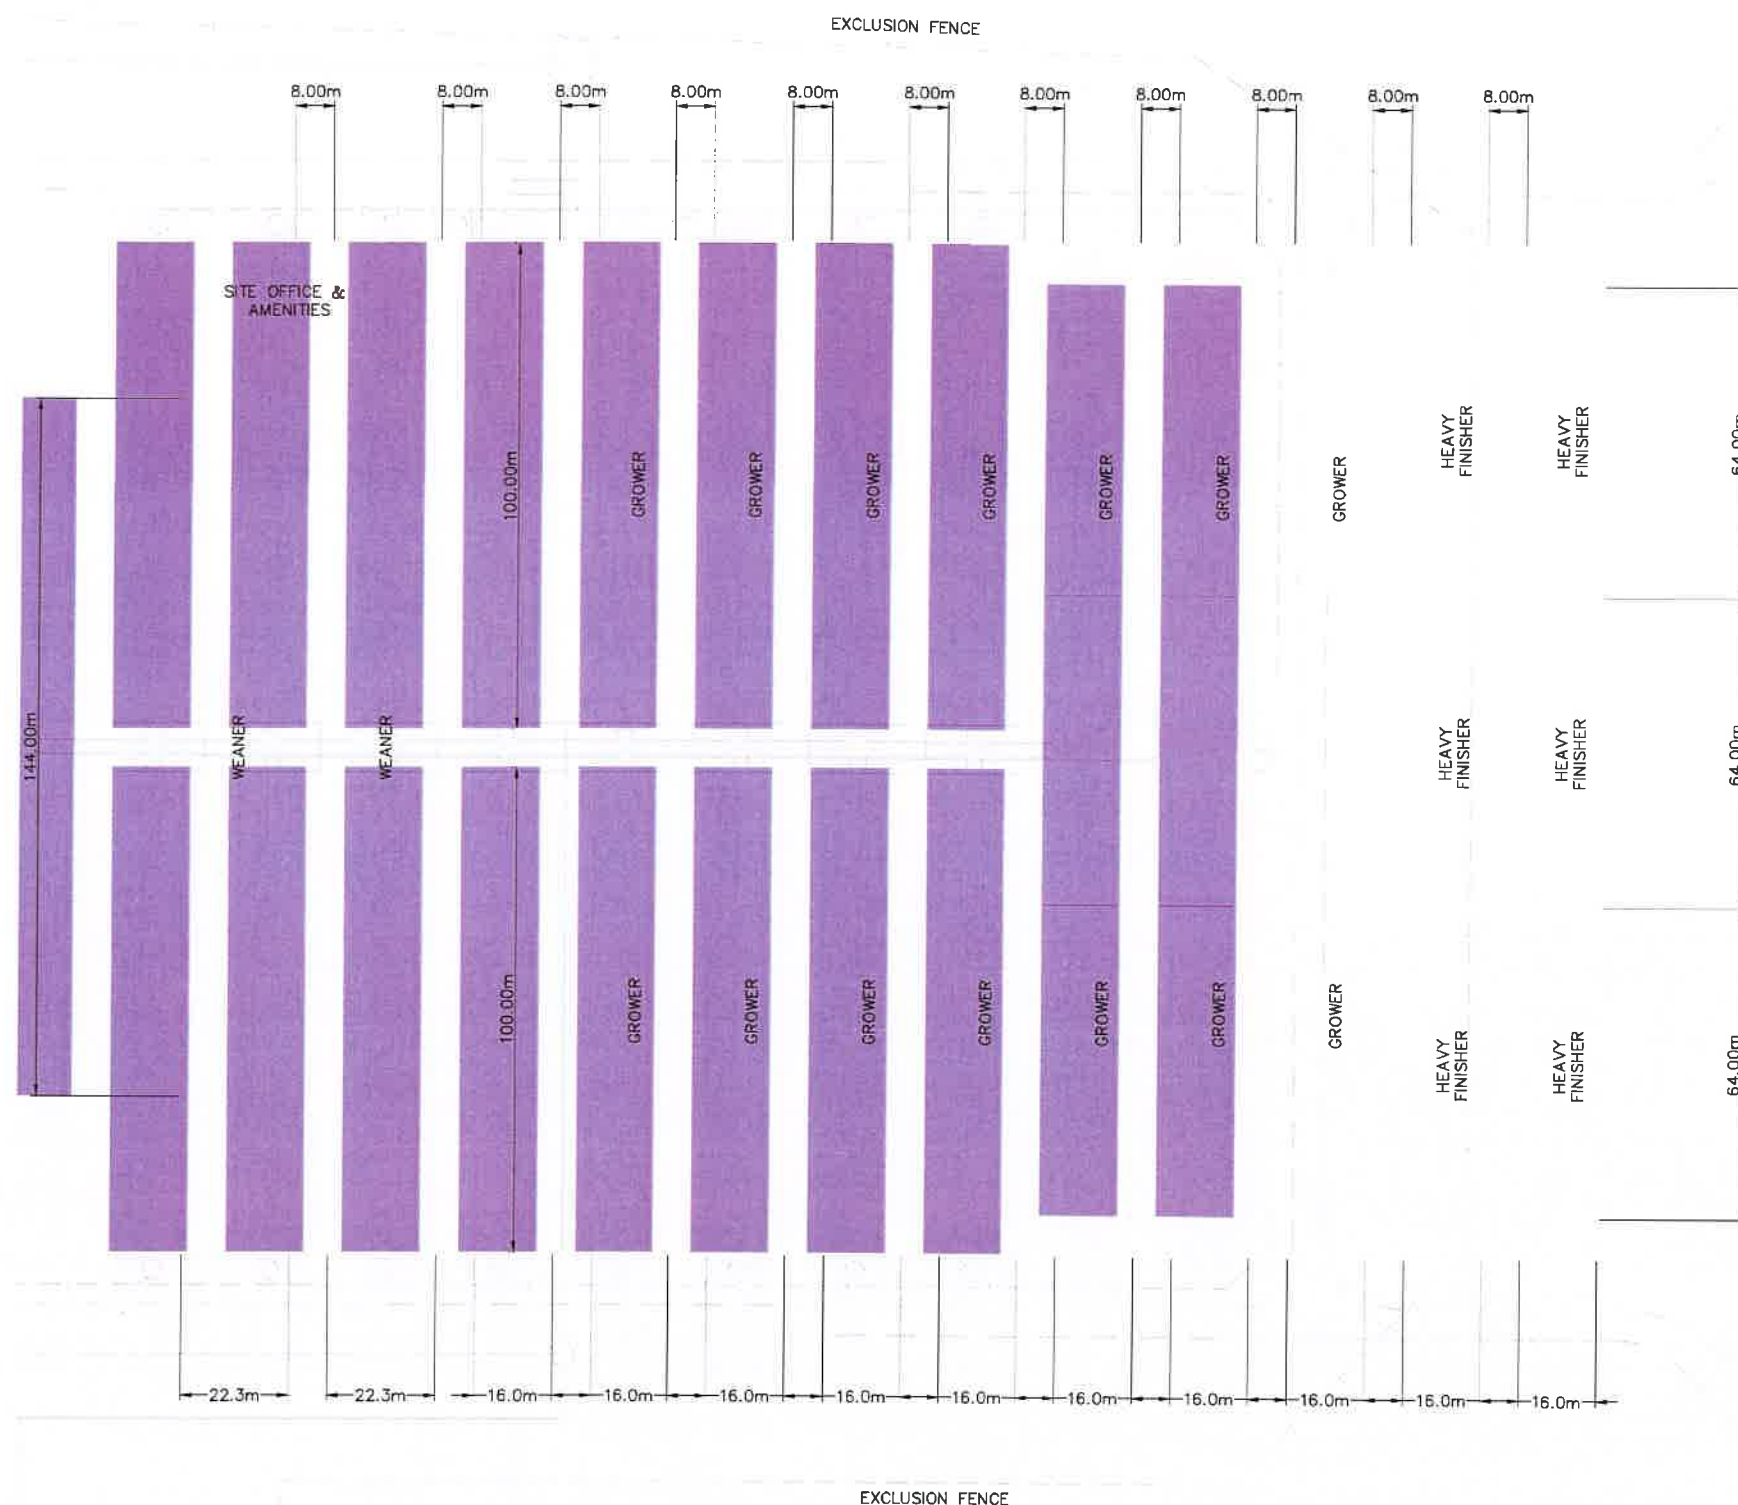

Western Downs
Regional Council

APPROVED
26 June 2024

Bridget Moodley
PRINCIPAL PLANNER

CLIENT
KEN AND JOHN CAMERON
PROJECT
PIGGERY EXPANSION
LOCATION
238 LIENASSIE ROAD, LUNDAVRA QLD 4390
SHEET TITLE
NEW DEVELOPMENT SHED INFRASTRUCTURE – FULL UNIT


AGRICULTURAL DEVELOPMENT
SERVICES AUSTRALIA
PO BOX 292
TOOWOOMBA QLD 4350
PH: +61 415 445 245
E: contact@agdsa.com.au

SCALE

SCALE 1:750(A1) 1:1,500(A3)



DESIGNED TJS	FOR APPROVAL ONLY				JOB CODE CPC-001
CHECKED MRN	16/10/2023	D	UPDATED TO REFLECT THE GROWER UNIT 2	TOO	SHEET NUMBER A103.1
PROJECT MANAGER MRN	25/11/2021	C	INCLUSION OF NEW GROWER UNITS 1 & 2 FOLLOWING FAVOURABLE ODOUR MODELLING	TJS	CURRENT REVISION D
	23/06/2021	B	RFI RESPONSE & 5,000 SPU REDUCTION OF LAPUNYA PIGGERY	TJS	
	03/03/2021	A	ORIGINAL ISSUE	TJS	
	DATE	REV	DESCRIPTION	DATE	

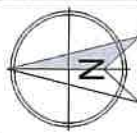

LEGEND – PROPOSED


	INFRASTRUCTURE
	INTERNAL ROAD
	FENCE
	FLOOR AREA

NOTES

1. STANDARD PIG UNITS (SPU) HAVE BEEN CALCULATED USING THE SCALING FACTORS PROVIDED IN THE QUEENSLAND DEPARTMENT OF AGRICULTURE AND FISHERIES (DAF) "PIGGERY ASSESSMENT SPREADSHEET VERSION 12.35 – MAY 2019".
2. EFFLUENT POND CAPACITIES HAVE BEEN DETERMINED USING THE QUEENSLAND DEPARTMENT OF AGRICULTURE AND FISHERIES (DAF) "PIGGERY ASSESSMENT SPREADSHEET VERSION 12.35 – MAY 2019". THE INPUT DATA IS CONSISTENT WITH THE INFORMATION PROVIDED IN THE ACCOMPANYING REPORT.
6. A WATER BALANCE WAS UNDERTAKEN, USING THE AUSTRALIAN PORK LIMITED "WATBAL" POND DESIGN SOFTWARE, TO ESTIMATE THE REQUIRED EVAPORATION POND CAPACITY.

DESIGN NOTES

1. TOTAL SHEDS: 10 SHEDS.
2. TOTAL CAPACITY: 33,250 SPU
3. TOTAL SHED GFA: 16,083 m²

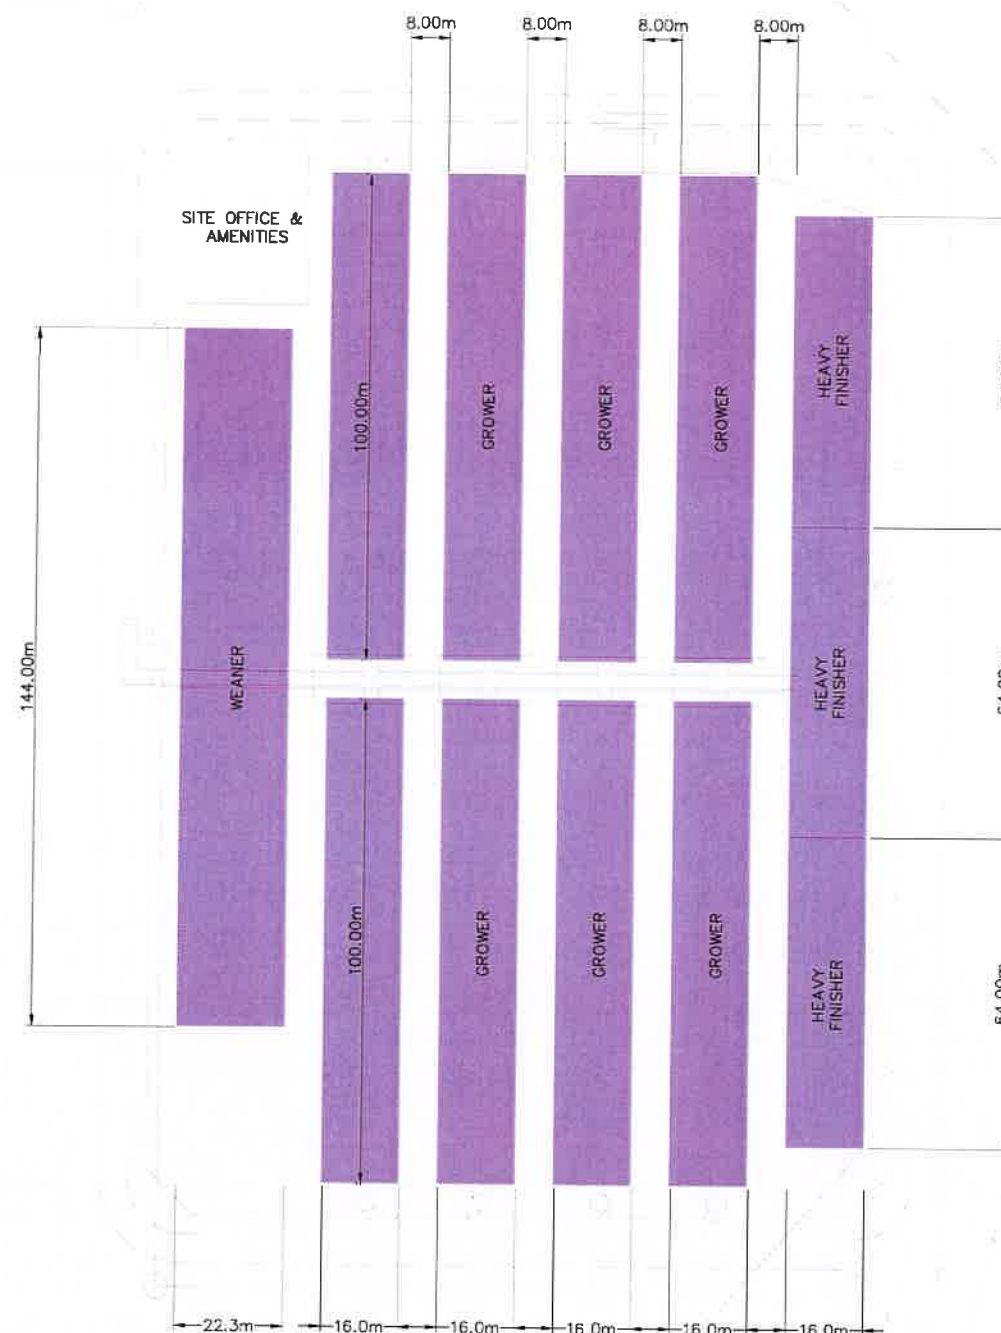

**Western Downs
Regional Council**

**APPROVED
26 June 2024**

**Bridget Moodley
PRINCIPAL PLANNER**

CLIENT
KEN AND JOHN CAMERON
PROJECT
PIGGERY EXPANSION
LOCATION
238 LIENASSIE ROAD, LUNDAVRA QLD 4390
SHEET TITLE
NEW DEVELOPMENT SHED INFRASTRUCTURE – HALF UNIT

AgDSA
AGRICULTURAL DEVELOPMENT
SERVICES AUSTRALIA
PO BOX 292
TOOWOOMBA QLD 4350
PH: +61 418 448 245
E: contact@agdsa.com.au

SCALE
0 15 30 45m
SCALE 1:750(A1) 1:1,500(A3)




DESIGNED TJS	FOR APPROVAL ONLY				JOB CODE CPC-001
CHECKED MRN					SHEET NUMBER A103.2
PROJECT MANAGER MRN	18/12/2023	A	ORIGINAL ISSUE		CURRENT REVISION A
	DATE	REV	DESCRIPTION	TCG	
				REVISIONS	



Attachment 2 – Approved Plans



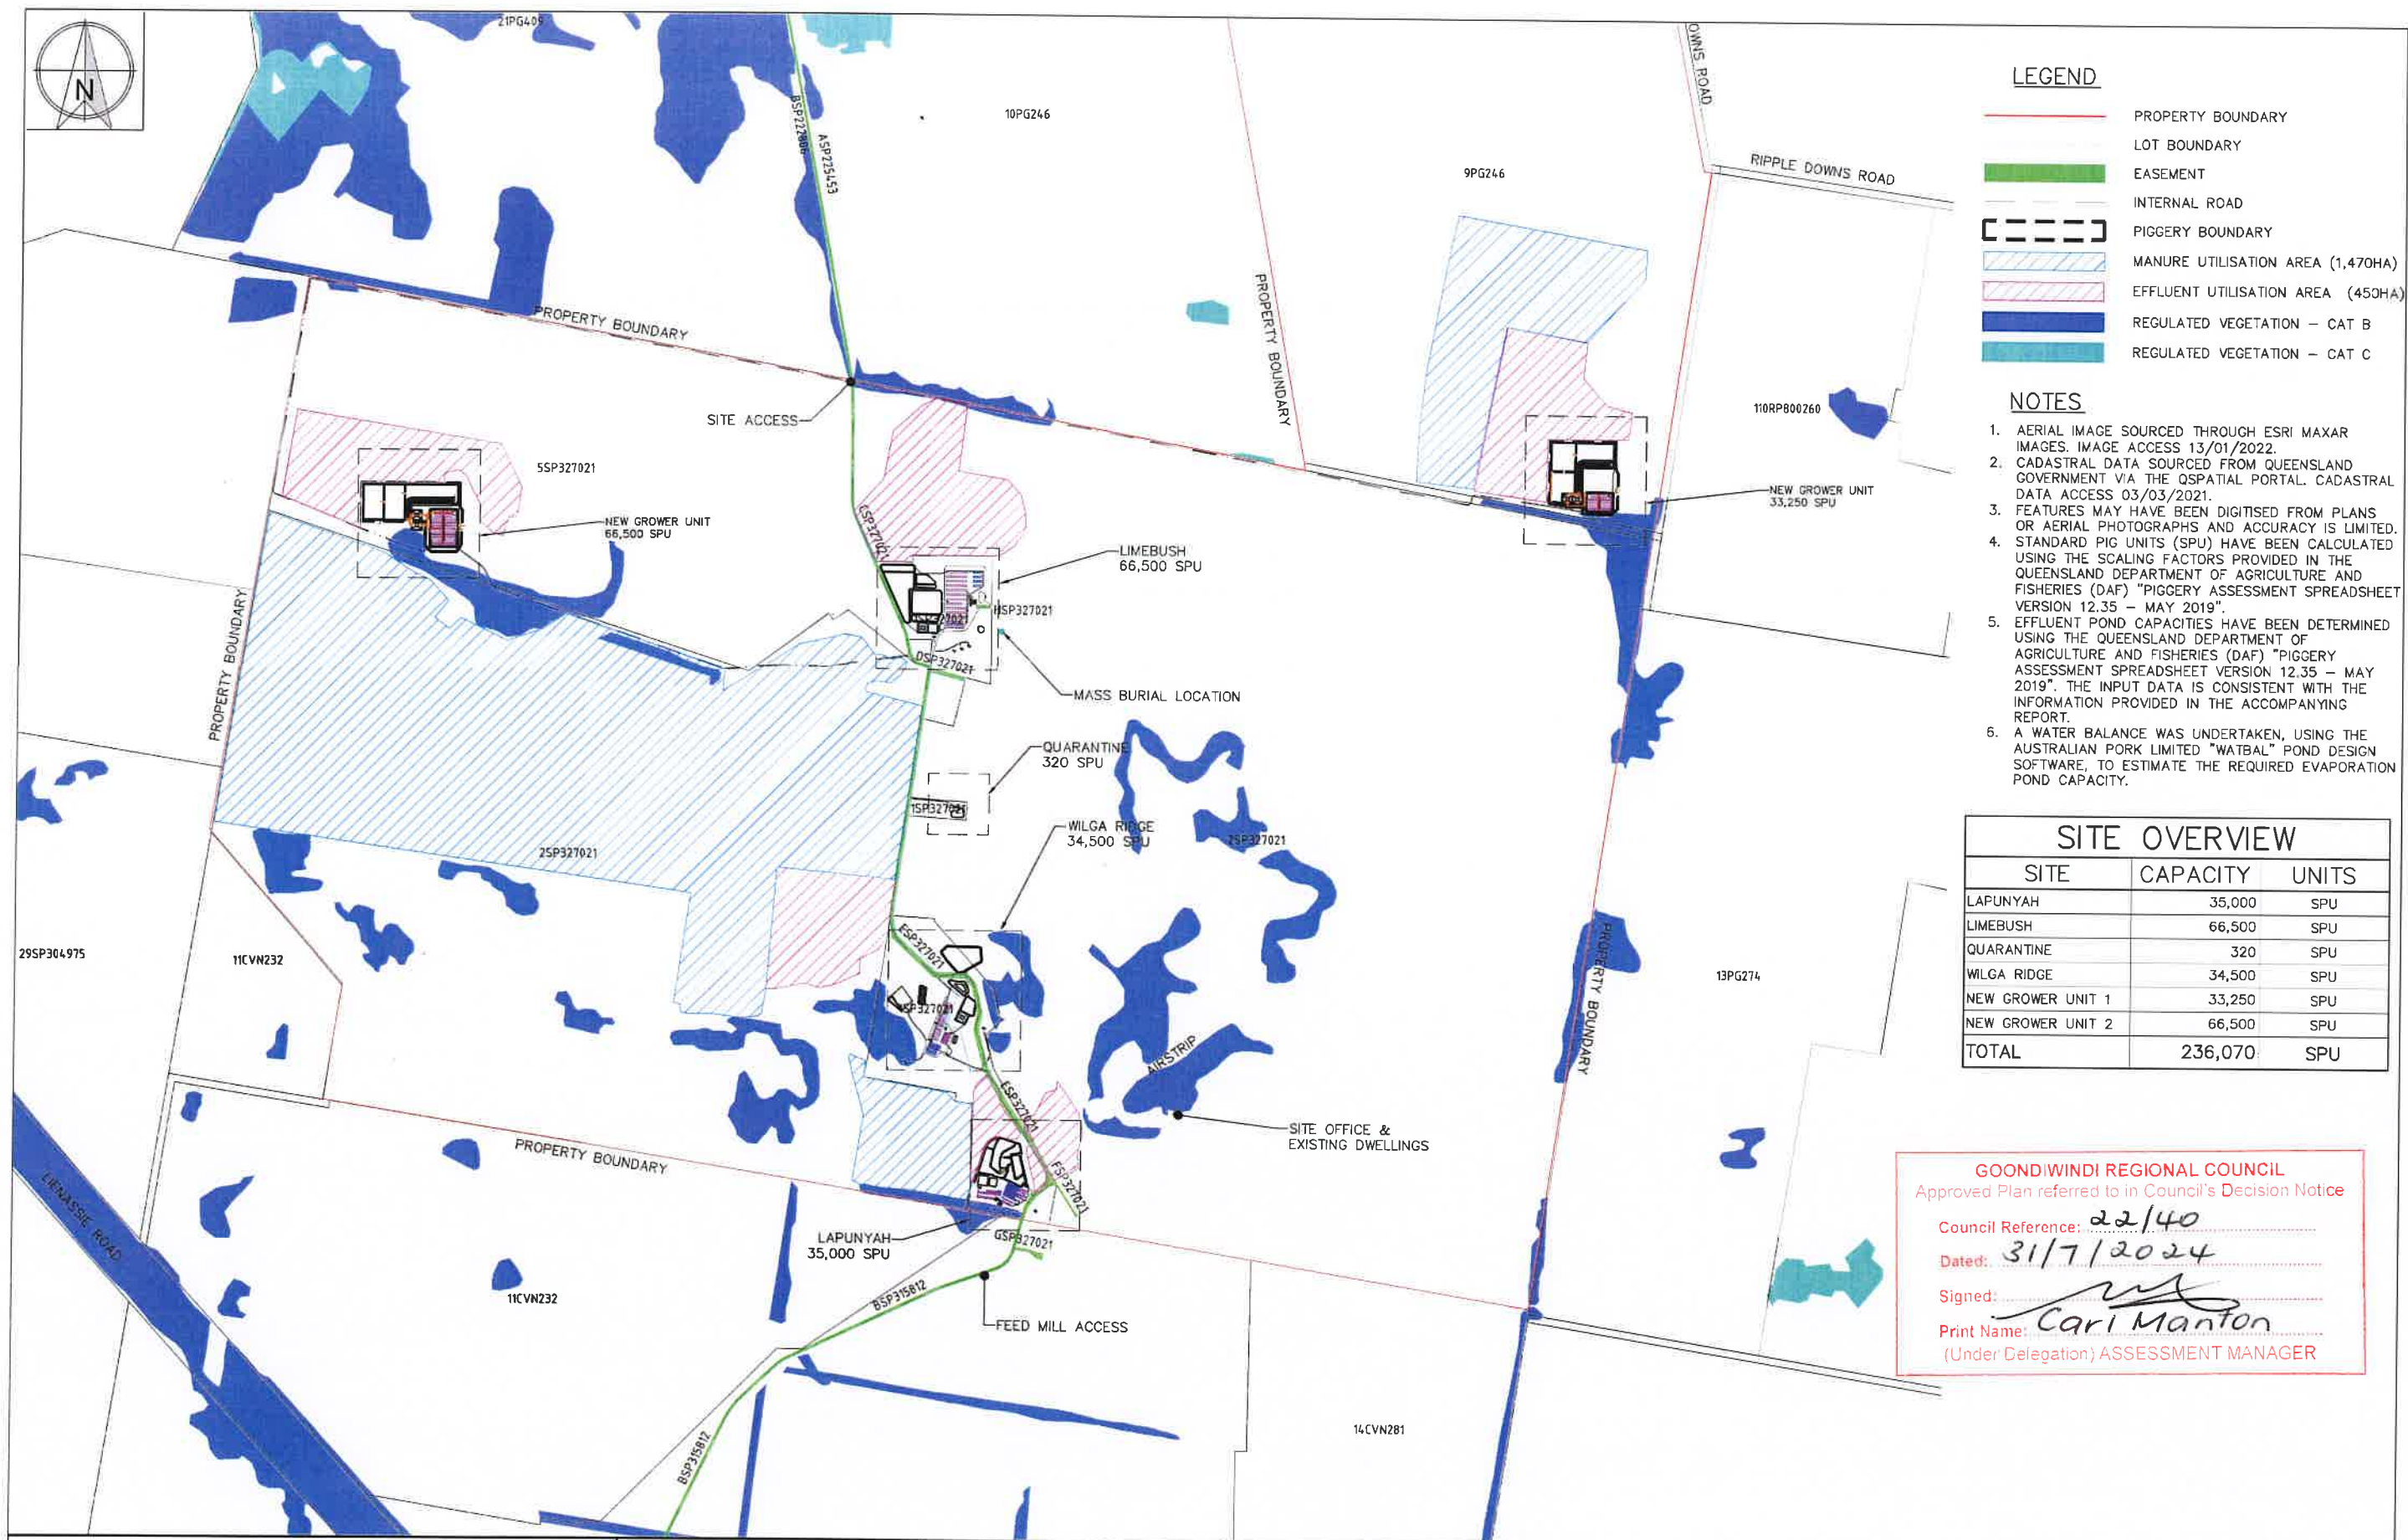

LEGEND

- PROPERTY BOUNDARY
- LOT BOUNDARY
- EASEMENT
- INTERNAL ROAD
- PIGGERY BOUNDARY
- MANURE UTILISATION AREA (1,470HA)
- EFFLUENT UTILISATION AREA (450HA)
- REGULATED VEGETATION - CAT B
- REGULATED VEGETATION - CAT C

NOTES

- AERIAL IMAGE SOURCED THROUGH ESRI MAXAR IMAGES. IMAGE ACCESS 13/01/2022.
- CADASTRAL DATA SOURCED FROM QUEENSLAND GOVERNMENT VIA THE QSPATIAL PORTAL. CADASTRAL DATA ACCESS 03/03/2021.
- FEATURES MAY HAVE BEEN DIGITISED FROM PLANS OR AERIAL PHOTOGRAPHS AND ACCURACY IS LIMITED.
- STANDARD PIG UNITS (SPU) HAVE BEEN CALCULATED USING THE SCALING FACTORS PROVIDED IN THE QUEENSLAND DEPARTMENT OF AGRICULTURE AND FISHERIES (DAF) "PIGGERY ASSESSMENT SPREADSHEET VERSION 12.35 - MAY 2019".
- EFFLUENT POND CAPACITIES HAVE BEEN DETERMINED USING THE QUEENSLAND DEPARTMENT OF AGRICULTURE AND FISHERIES (DAF) "PIGGERY ASSESSMENT SPREADSHEET VERSION 12.35 - MAY 2019". THE INPUT DATA IS CONSISTENT WITH THE INFORMATION PROVIDED IN THE ACCOMPANYING REPORT.
- A WATER BALANCE WAS UNDERTAKEN, USING THE AUSTRALIAN PORK LIMITED "WATBAL" POND DESIGN SOFTWARE, TO ESTIMATE THE REQUIRED EVAPORATION POND CAPACITY.

SITE OVERVIEW

SITE	CAPACITY	UNITS
LAPUNYAH	35,000	SPU
LIMEBUSH	66,500	SPU
QUARANTINE	320	SPU
WILGA RIDGE	34,500	SPU
NEW GROWER UNIT 1	33,250	SPU
NEW GROWER UNIT 2	66,500	SPU
TOTAL	236,070	SPU

GOONDIWINDI REGIONAL COUNCIL
Approved Plan referred to in Council's Decision Notice
Council Reference: 22/40
Dated: 31/7/2024
Signed:
Print Name: Cari Manton
(Under Delegation) ASSESSMENT MANAGER

CUSTOMER
KEN AND JOHN CAMERON
PROJECT
PIGGERY EXPANSION
LOCATION
238 LIENASSIE ROAD, LUNDAVRA QLD 4390
SHEET TITLE
PROPERTY PLAN

AgDSA
AGRICULTURAL DEVELOPMENT
SERVICES AUSTRALIA
PO BOX 203
TOSWOTOMBA QLD 4350
PH: 181 416 446 245
Email: info@agdsa.com.au

SCALE
0 500 1,000 1,500m
SCALE 1:25,000 (A1) 1:50,000 (A3)




DESIGNED
TJS
CHECKED
MRN
PROJECT MANAGER
MRN

FOR APPROVAL ONLY

18/12/2023	C	INCLUSION OF A HALF UNIT TO THE NORTH EAST
16/10/2023	B	SINGLE NEW GROWER UNIT, ADDITION OF EUA AND MUA + MASS BURIAL SITES
30/06/2020	A	ORIGINAL ISSUE
D-1	REV	DISCREPANCY

JOB CODE
CPC-001
SHEET NUMBER
A001.2
CURRENT REVISON
C

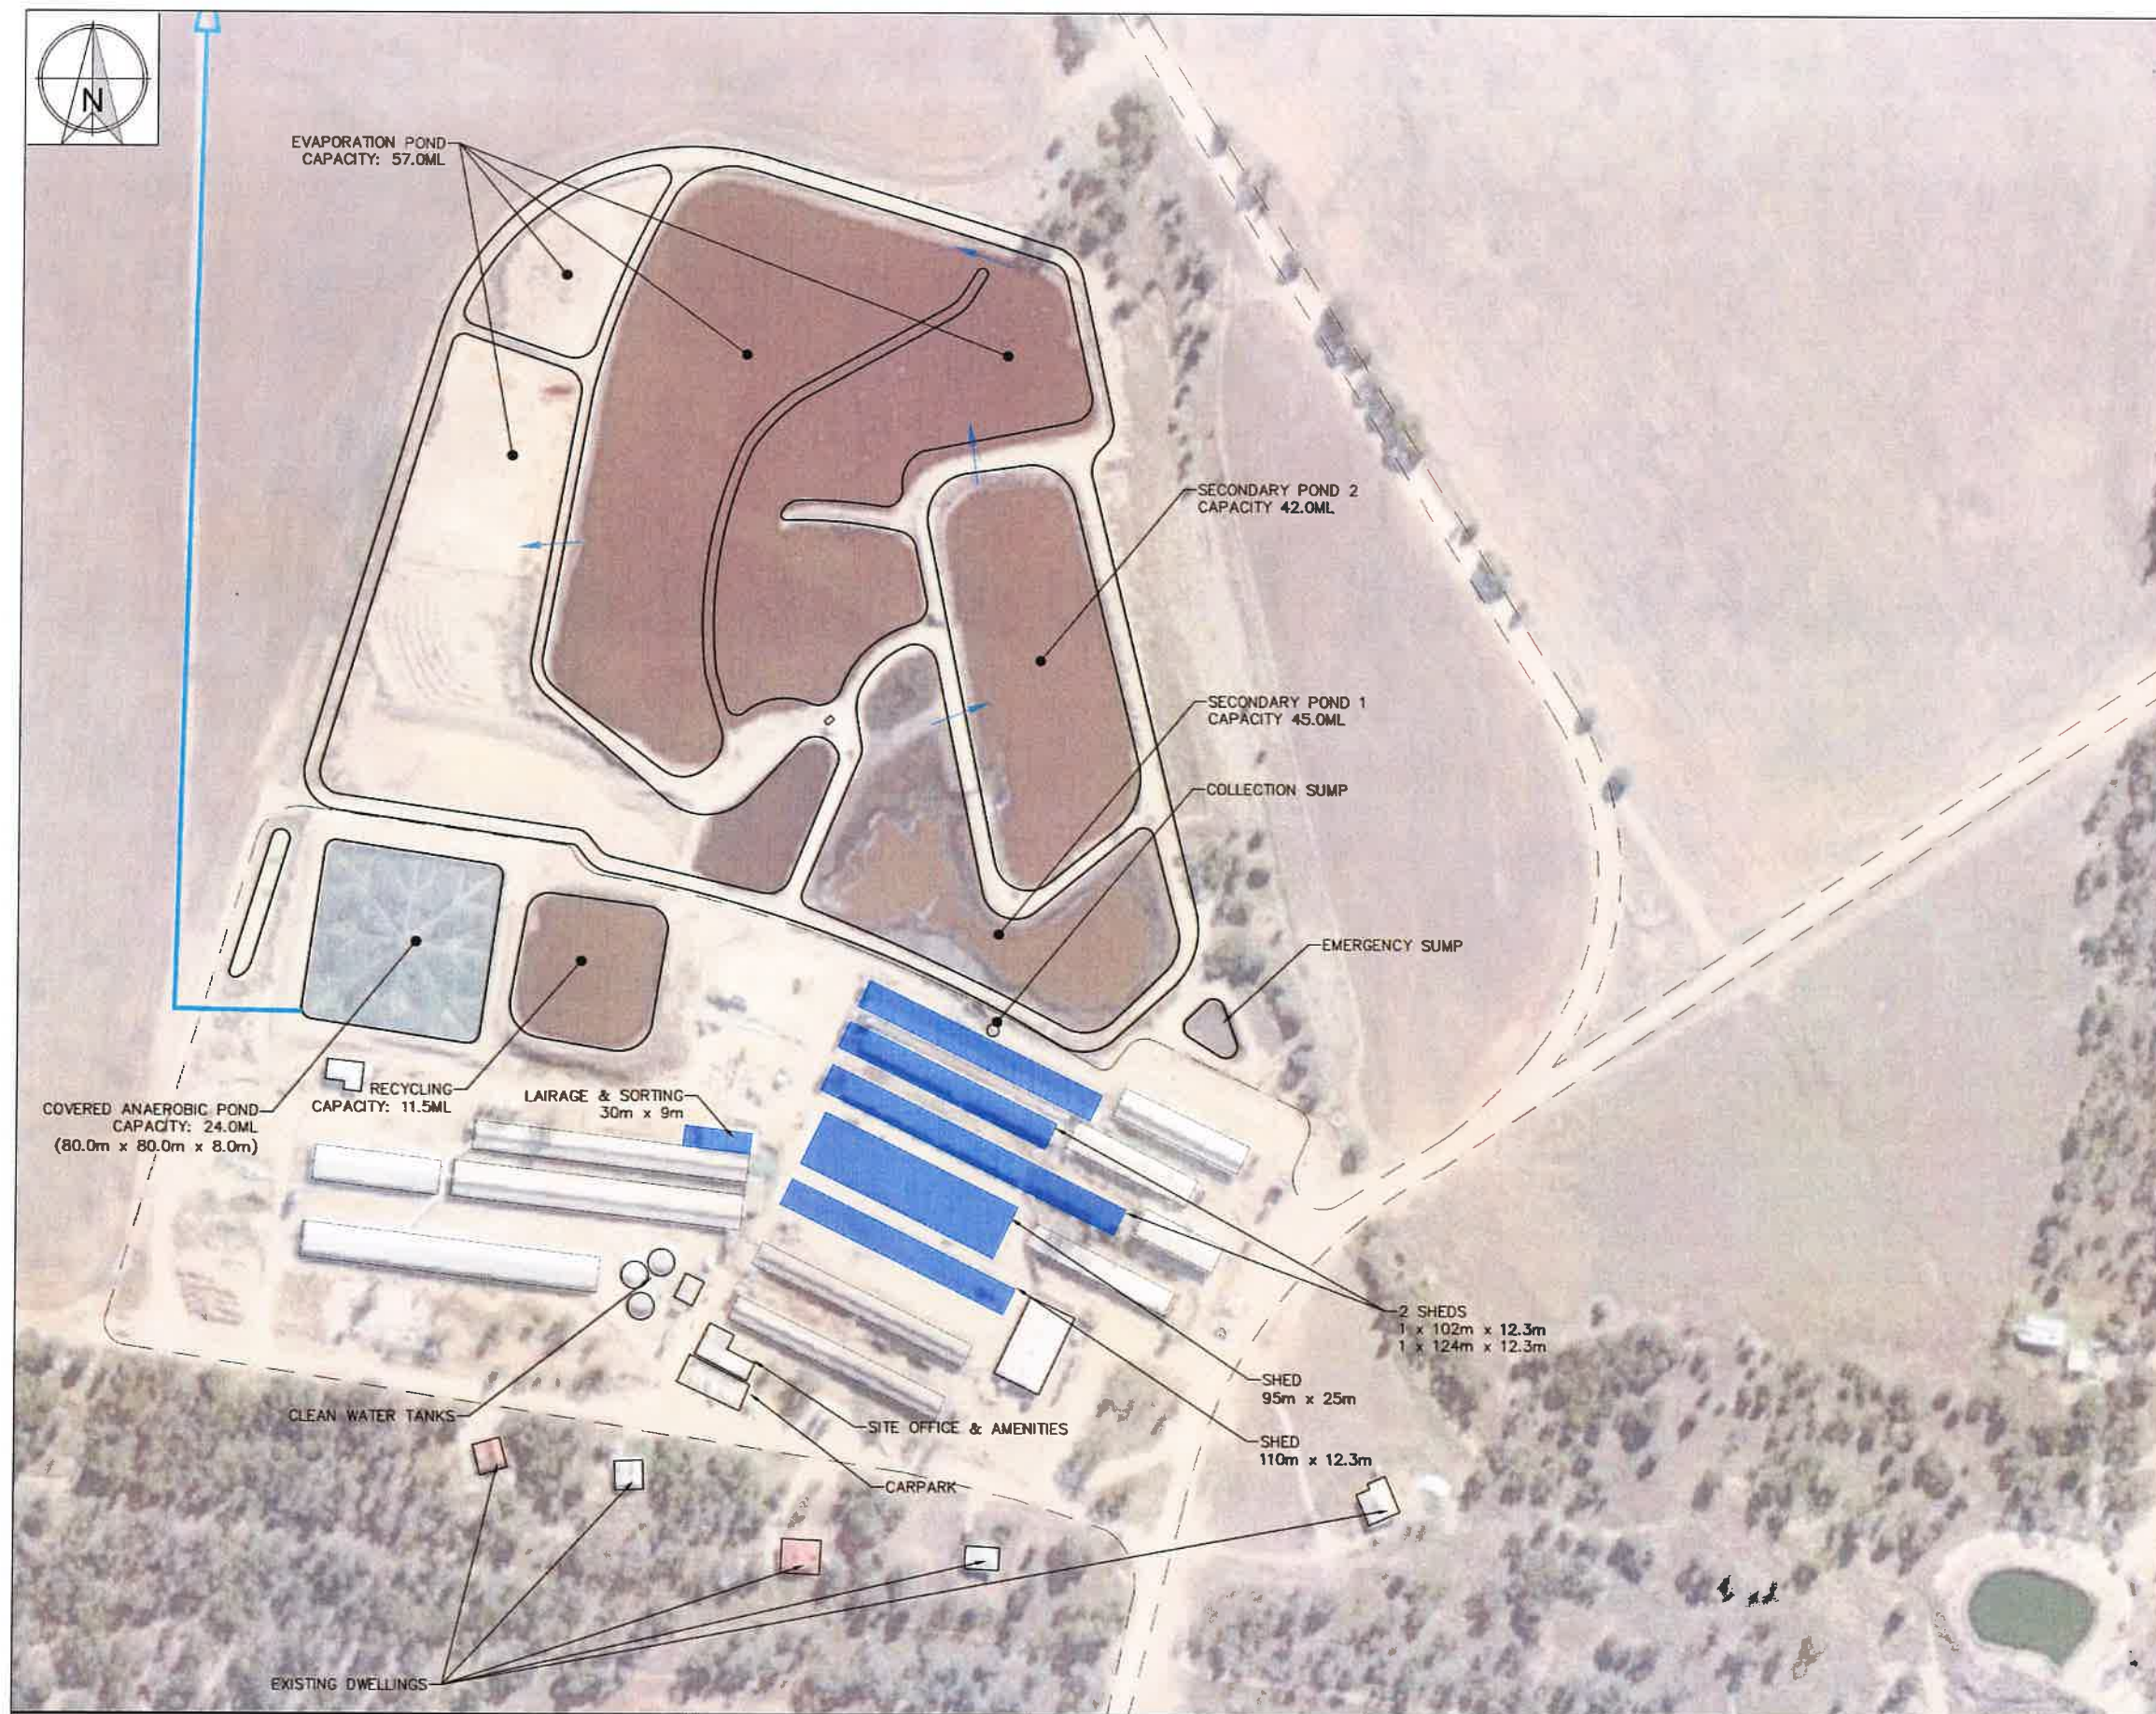

LEGEND — PROPOSED

INFRASTRUCTURE
PIGGERY SHED

LEGEND — EXISTING

INFRASTRUCTURE
INTERNAL ROAD
BIOGAS LINE

NOTES

1. AERIAL IMAGE SOURCED FROM ESRI MAXAR IMAGES. IMAGE ACCESS 13/01/2022.
2. FEATURES MAY HAVE BEEN DIGITISED FROM PLANS OR AERIAL PHOTOGRAPHS AND ACCURACY IS LIMITED.
3. STANDARD PIG UNITS (SPU) HAVE BEEN CALCULATED USING THE SCALING FACTORS PROVIDED IN THE QUEENSLAND DEPARTMENT OF AGRICULTURE AND FISHERIES (DAF) "PIGGERY ASSESMENT SPREADSHEET VERSION 12.35 — MAY 2019".
4. EFFLUENT POND CAPACITIES HAVE BEEN DETERMINED USING THE QUEENSLAND DEPARTMENT OF AGRICULTURE AND FISHERIES (DAF) "PIGGERY ASSESMENT SPREADSHEET VERSION 12.35 — MAY 2019". THE INPUT DATA IS CONSISTENT WITH THE INFORMATION PROVIDED IN THE ACCOMPANYING REPORT.
6. A WATER BALANCE WAS UNDERTAKEN, USING THE AUSTRALIAN PORK LIMITED "WATBAL" POND DESIGN SOFTWARE, TO ESTIMATE THE REQUIRED EVAPORATION POND CAPACITY.

DESIGN NOTES

- | | |
|------------------------|---------------------------|
| 1. TOTAL SHEDS: | 15 SHEDS. |
| 2. TOTAL CAPACITY: | 35,000 SPU |
| 3. TOTAL APPROVED GFA: | 18,264 m ² |
| TOTAL INCREASE GFA: | 372 m ² (2.0%) |
| TOTAL SHED GFA: | 18,636 m ² |

GOONDIWINDI REGIONAL COUNCIL
Approved Plan referred to in Council's Decision Notice
Council Reference: 22/140
Dated: 31/7/2024
Signed: *Carl Stanton*
Print Name: Carl Stanton
(Under Delegation) ASSESSMENT MANAGER

CLIENT
KEN AND JOHN CAMERON
PROJECT
PIGGERY EXPANSION
LOCATION
238 LIENASSIE ROAD, LUNDAVRA QLD 4390
SHEET 1 OF 1
SITE PLAN — LAPUNYAH — AERIAL IMAGERY


AgDSA
AGRICULTURAL DEVELOPMENT
SERVICES AUSTRALIA
PO BOX 292
TOOWOOMBA QLD 4350
PH: 61 415 415 245
Email: info@agdsa.com.au

SCALE
0 30 60 90m
SCALE 1:1,500 (A1) 1:3,000 (A3)



DESIGNED TJS	FOR APPROVAL ONLY			
CHECKED MRN	16/10/2023	D	RELABELLING OF POND	TJS
PROJECT MANAGER MRN	25/11/2023	C	INCLUSION OF NEW GROWER UNITS 1 & 2 FOLLOWING FAVOURABLE ODOUR MODELLING	TJS
	23/06/2021	B	RFI RESPONSE & 5,000 SPU REDUCTION OF LAPUNYA PIGGERY	TJS
	03/03/2021	A	ORIGINAL ISSUE	TJS
	24/11/2020	P-V	DESCRIPTION	APP

JOB CODE
CPC-001
SHEET NUMBER
A002.1
CURRENT REVISION
D

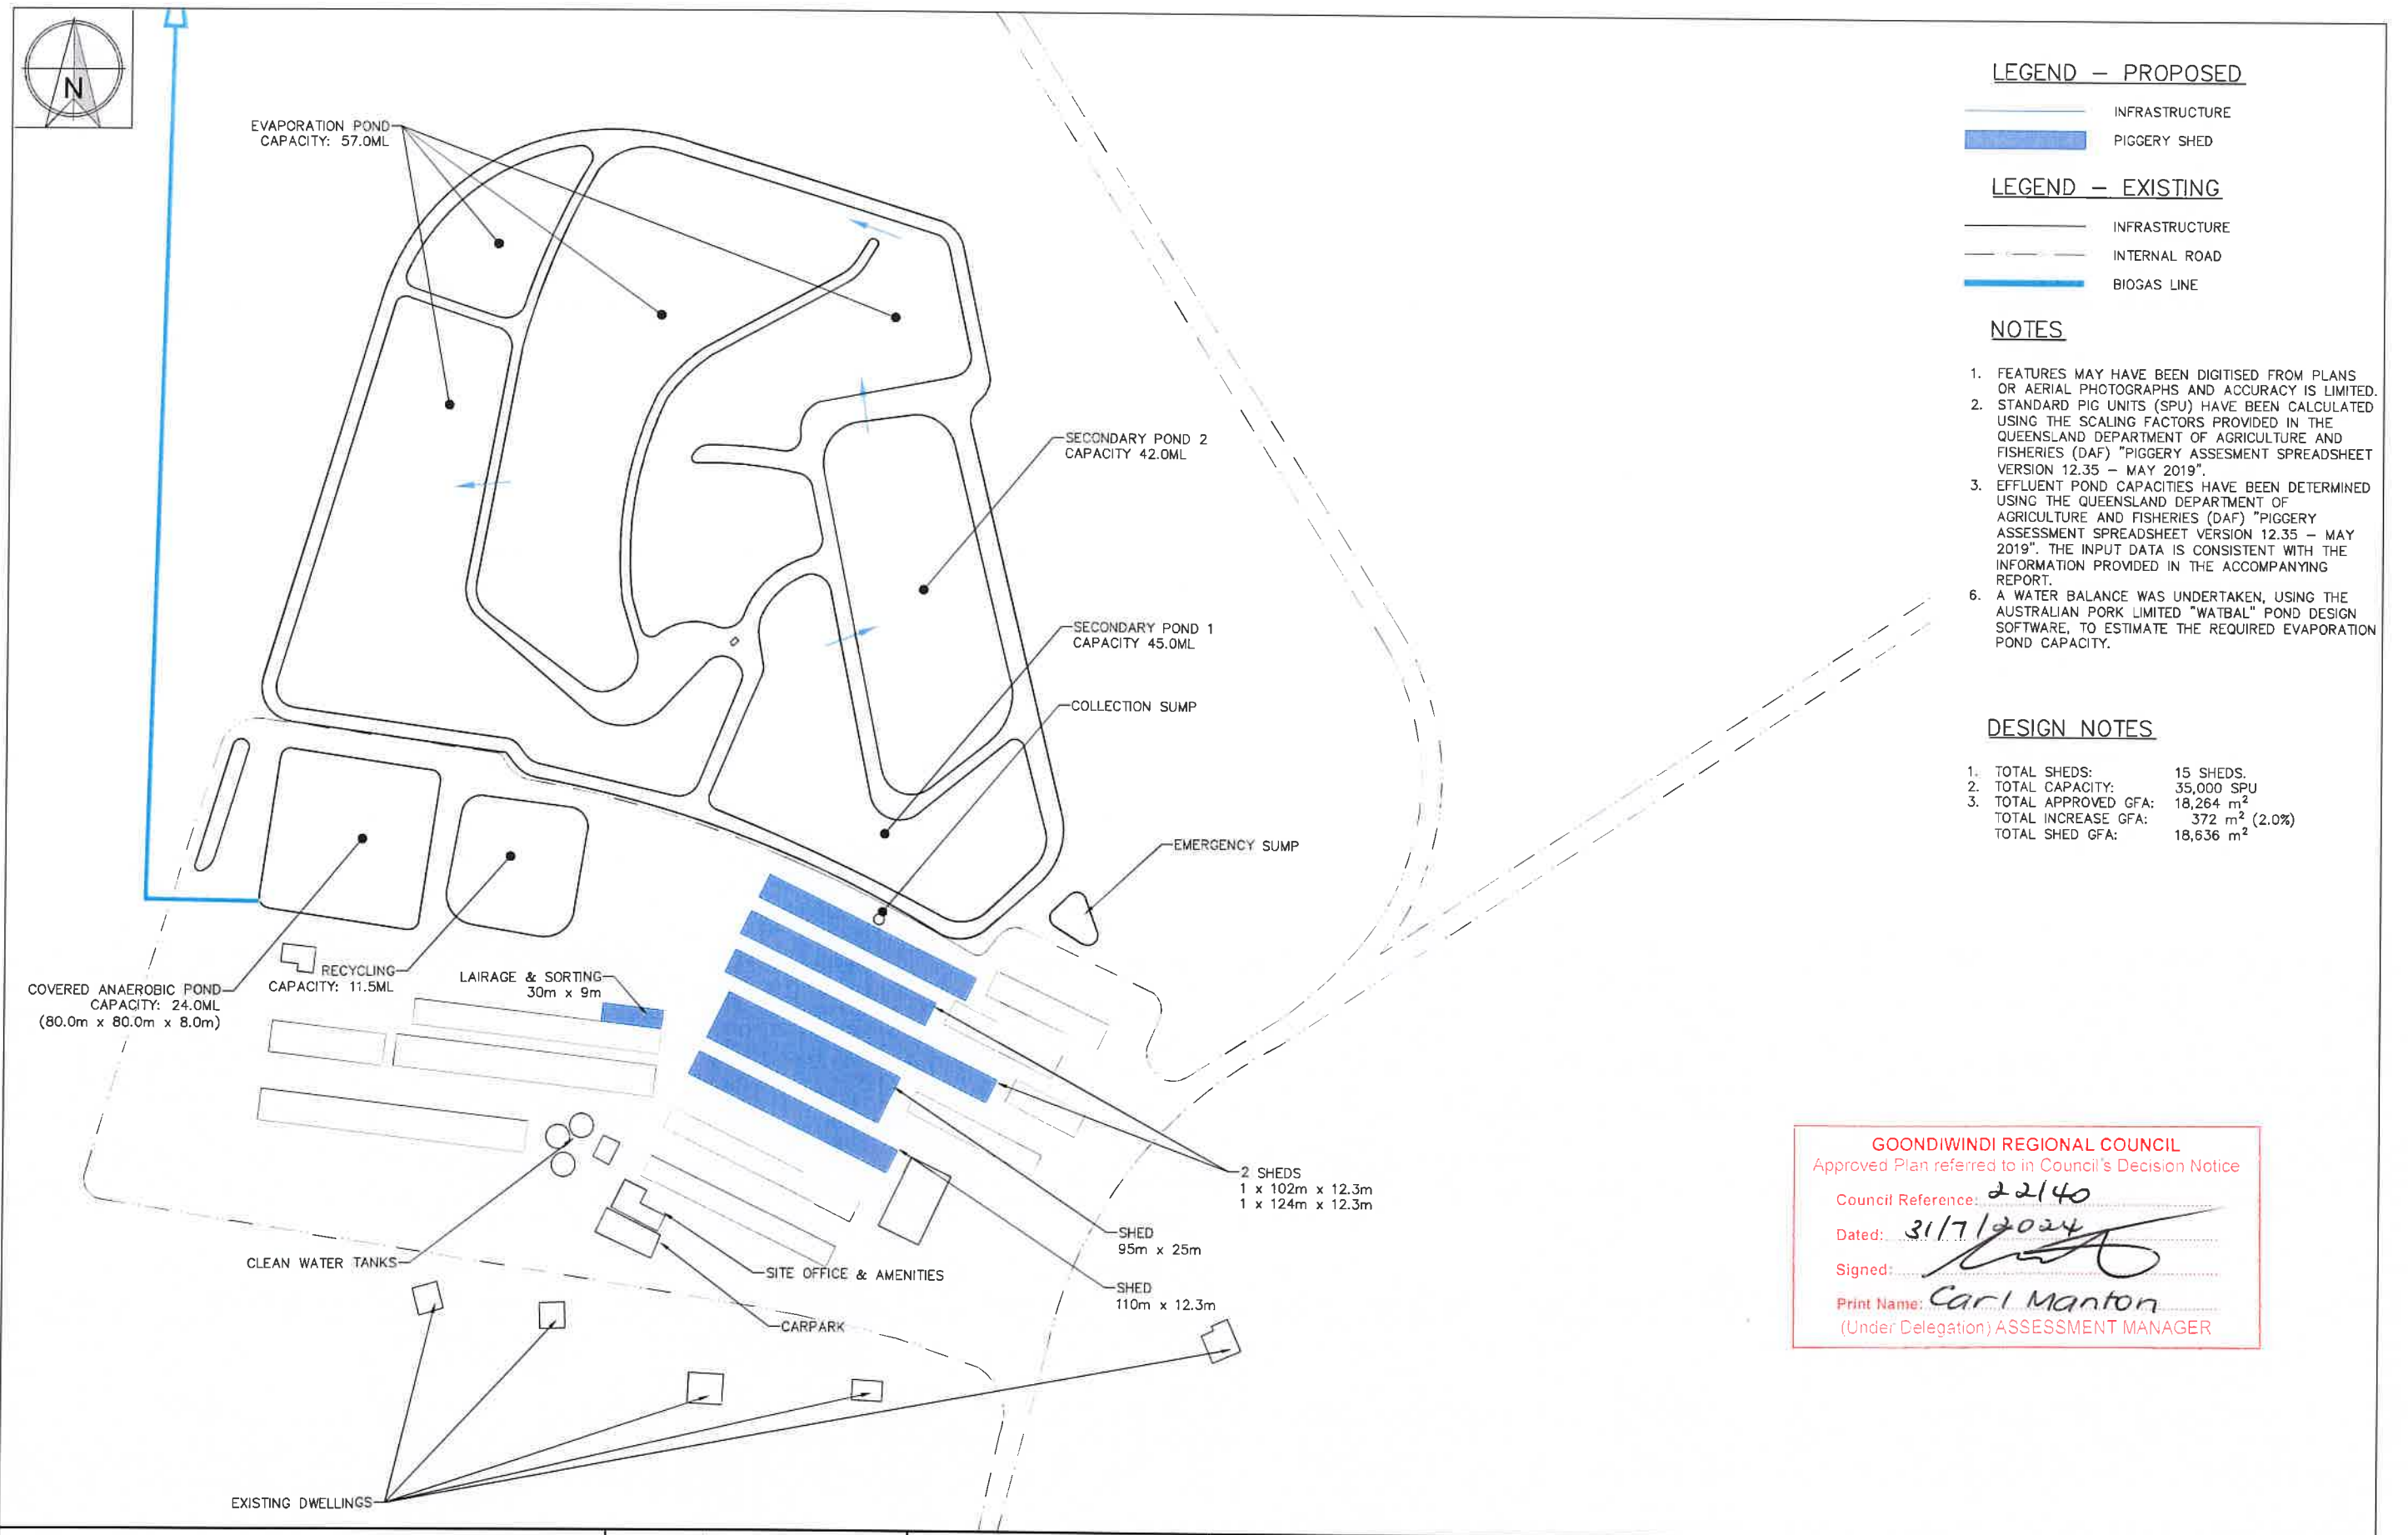

LEGEND – PROPOSED

- INFRASTRUCTURE
- PIGGERY SHED

LEGEND – EXISTING

- INFRASTRUCTURE
- INTERNAL ROAD
- BIOGAS LINE

NOTES

1. FEATURES MAY HAVE BEEN DIGITISED FROM PLANS OR AERIAL PHOTOGRAPHS AND ACCURACY IS LIMITED.
2. STANDARD PIG UNITS (SPU) HAVE BEEN CALCULATED USING THE SCALING FACTORS PROVIDED IN THE QUEENSLAND DEPARTMENT OF AGRICULTURE AND FISHERIES (DAF) "PIGGERY ASSESMENT SPREADSHEET VERSION 12.35 – MAY 2019".
3. EFFLUENT POND CAPACITIES HAVE BEEN DETERMINED USING THE QUEENSLAND DEPARTMENT OF AGRICULTURE AND FISHERIES (DAF) "PIGGERY ASSESMENT SPREADSHEET VERSION 12.35 – MAY 2019". THE INPUT DATA IS CONSISTENT WITH THE INFORMATION PROVIDED IN THE ACCOMPANYING REPORT.
6. A WATER BALANCE WAS UNDERTAKEN, USING THE AUSTRALIAN PORK LIMITED "WATBAL" POND DESIGN SOFTWARE, TO ESTIMATE THE REQUIRED EVAPORATION POND CAPACITY.

DESIGN NOTES

1. TOTAL SHEDS: 15 SHEDS.
2. TOTAL CAPACITY: 35,000 SPU
3. TOTAL APPROVED GFA: 18,264 m²
TOTAL INCREASE GFA: 372 m² (2.0%)
TOTAL SHED GFA: 18,636 m²

GOONDIWINDI REGIONAL COUNCIL
Approved Plan referred to in Council's Decision Notice
Council Reference: 22140
Dated: 31/7/2024
Signed:
Print Name: Carl Manton
(Under Delegation) ASSESSMENT MANAGER

CLIENT
KEN AND JOHN CAMERON
PROJECT
PIGGERY EXPANSION
LOCATION
238 LIENASSIE ROAD, LUNDAVRA QLD 4390
SHEET TITLE
SITE PLAN – LAPUNYAH


AGRICULTURAL DEVELOPMENT
SERVICES AUSTRALIA
PO BOX 202
TOWNSHIP QLD 4350
PH: +61 415 443 245
Email: contact@agdsa.com.au

SCALE

SCALE 1:1,500 (A1) 1:3,000 (A3)



DESIGNED TJS	FOR APPROVAL ONLY				JOB CODE CPC-001
DRAWN MRN	16/10/2023	D	RELABELLING OF POND	TJS	SHEET NUMBER A002.2
PROJECT MANAGER MRN	25/11/2021	C	INCLUSION OF NEW DROWER UNITS 1 & 2 FOLLOWING FAVOURABLE ODOUR MODELLING	TJS	CURRENT REVISION D
	23/06/2021	B	RFI RESPONSE & 5,000 SPU REDUCTION OF LAPUNYA PIGGERY	TJS	
	03/03/2021	A	ORIGINAL ISSUE	TJS	
	DATE	REV	DESCRIPTION	APPROVED	

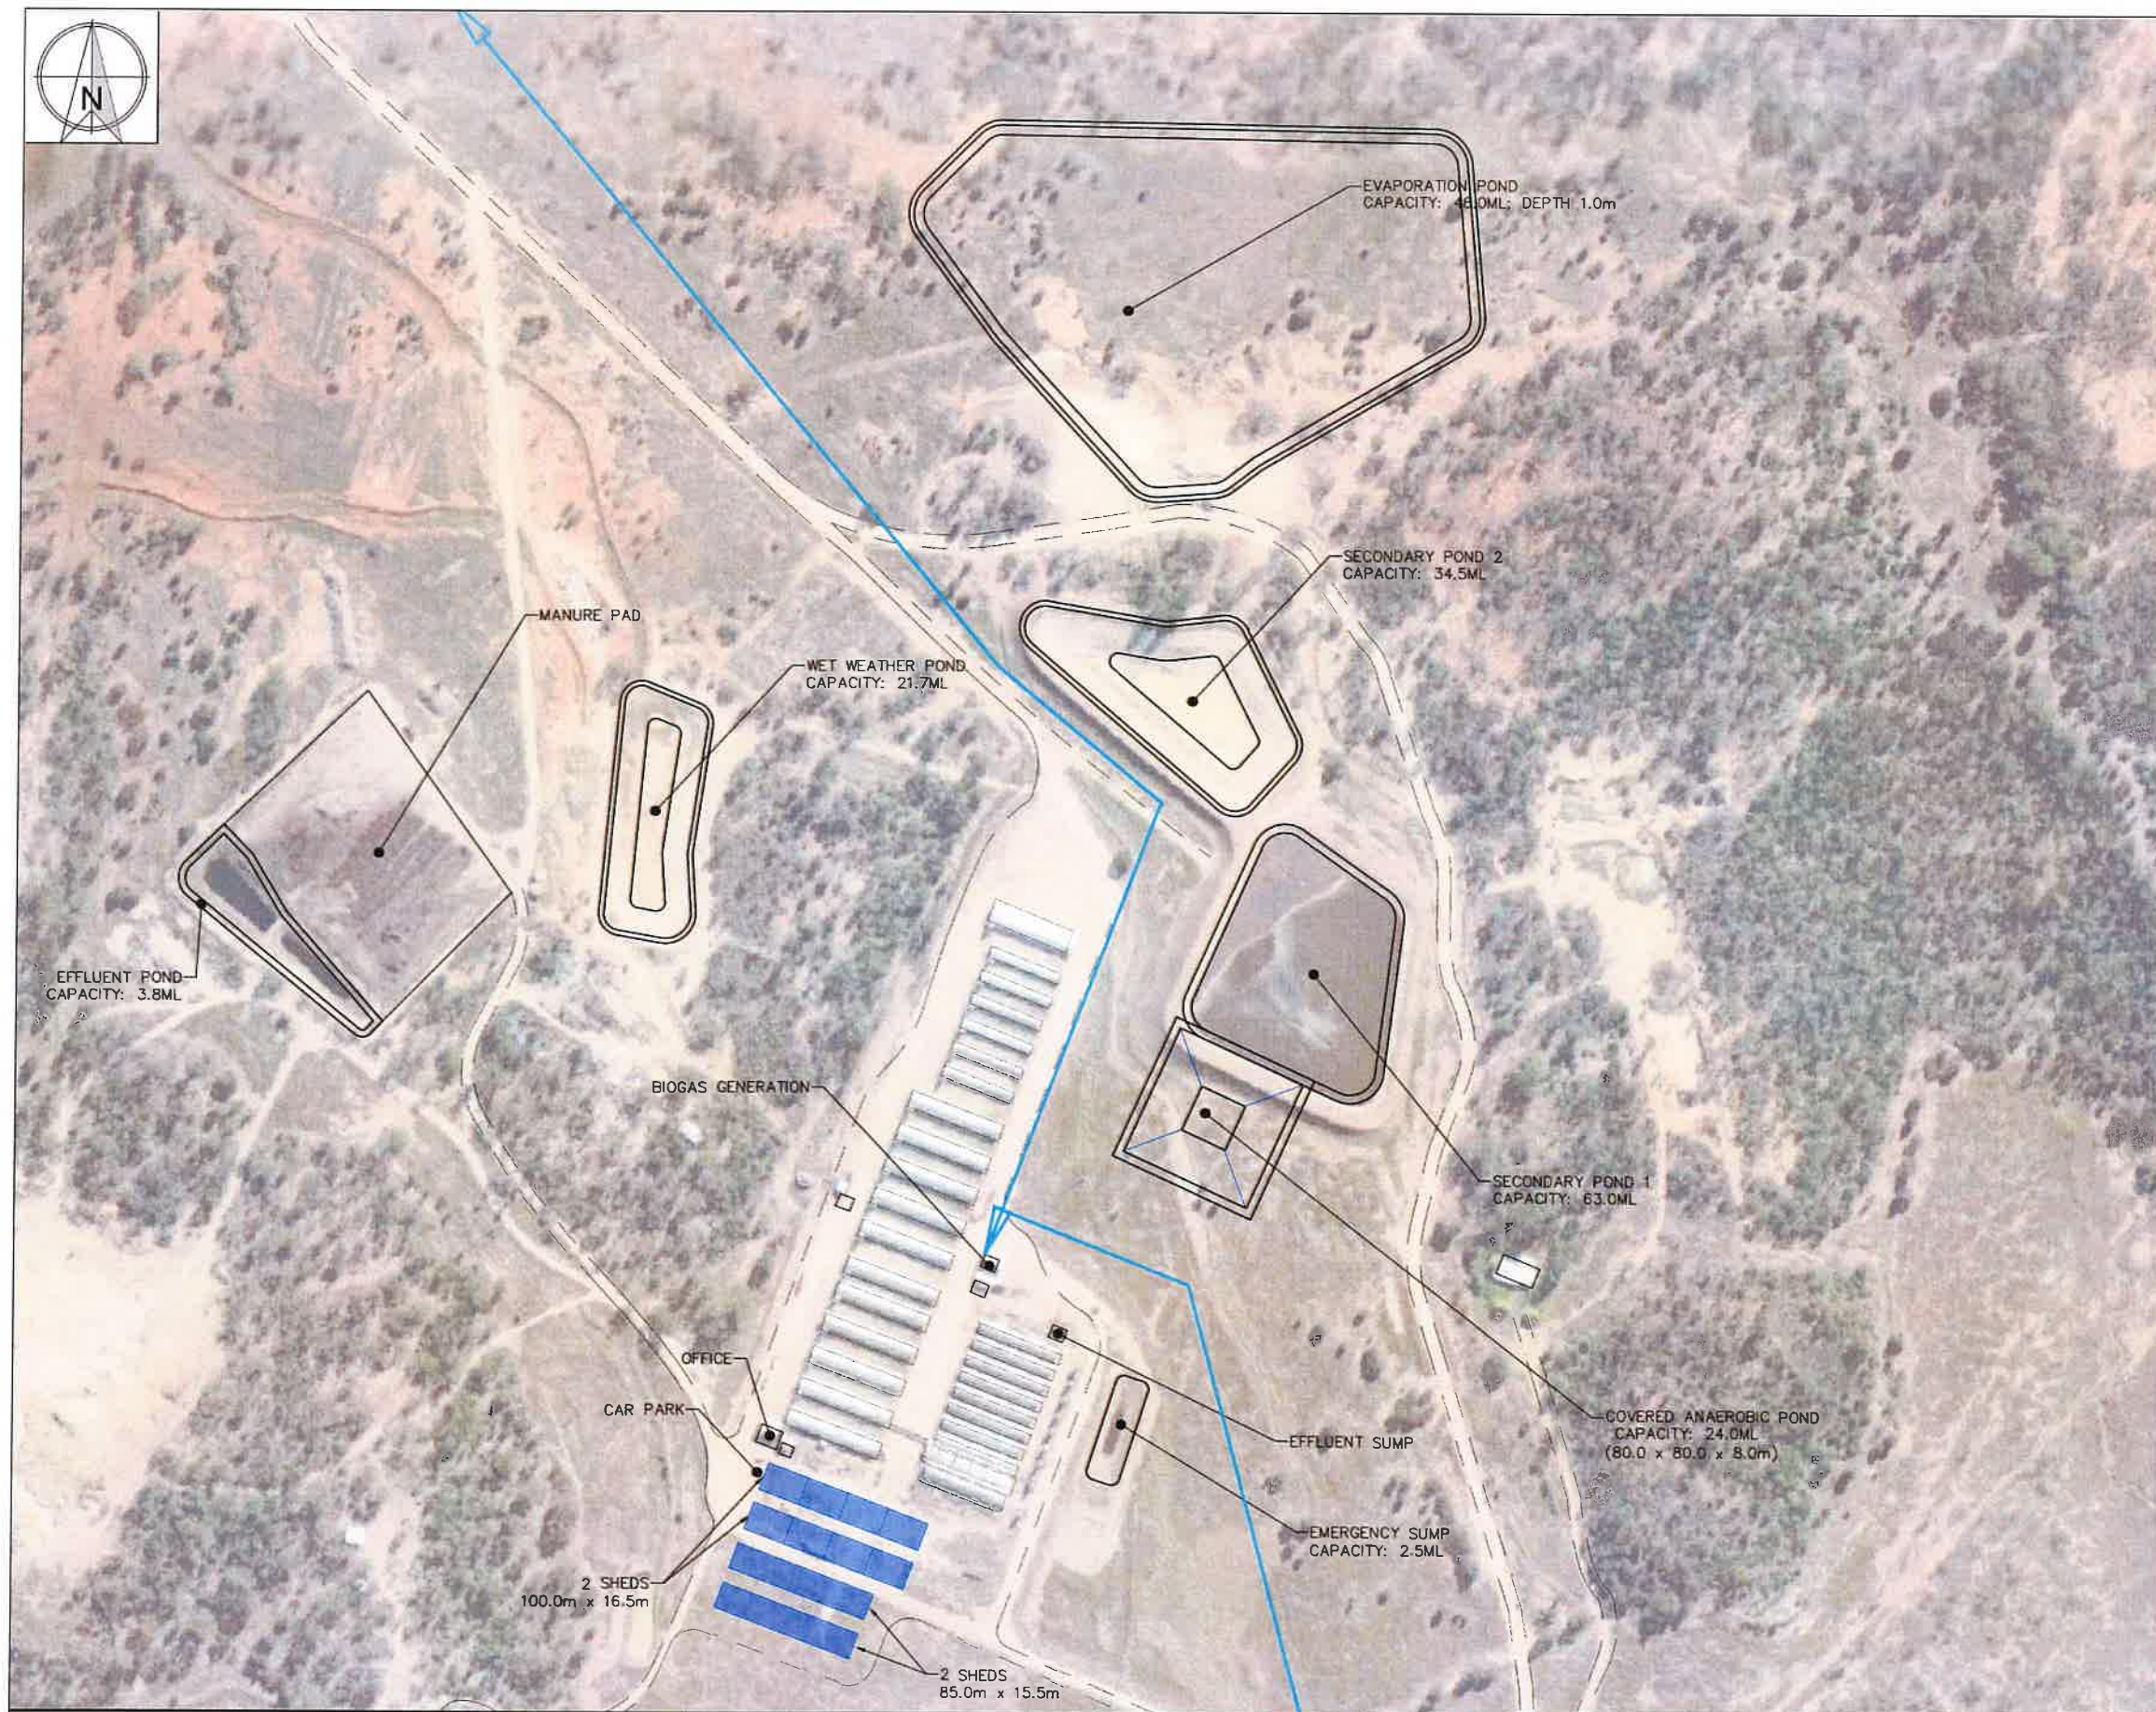

LEGEND — PROPOSED

- INFRASTRUCTURE
- PIGGERY SHED

LEGEND — EXISTING

- INFRASTRUCTURE
- INTERNAL ROAD
- BIOGAS LINE

NOTES

- AERIAL IMAGE SOURCED FROM ESRI MAXAR IMAGES. IMAGE ACCESS 13/01/2022.
- FEATURES MAY HAVE BEEN DIGITISED FROM PLANS OR AERIAL PHOTOGRAPHS AND ACCURACY IS LIMITED.
- STANDARD PIG UNITS (SPU) HAVE BEEN CALCULATED USING THE SCALING FACTORS PROVIDED IN THE QUEENSLAND DEPARTMENT OF AGRICULTURE AND FISHERIES (DAF) "PIGGERY ASSESSMENT SPREADSHEET VERSION 12.35 — MAY 2019".
- EFFLUENT POND CAPACITIES HAVE BEEN DETERMINED USING THE QUEENSLAND DEPARTMENT OF AGRICULTURE AND FISHERIES (DAF) "PIGGERY ASSESSMENT SPREADSHEET VERSION 12.35 — MAY 2019". THE INPUT DATA IS CONSISTENT WITH THE INFORMATION PROVIDED IN THE ACCOMPANYING REPORT.
- A WATER BALANCE WAS UNDERTAKEN, USING THE AUSTRALIAN PORK LIMITED "WATBAL" POND DESIGN SOFTWARE, TO ESTIMATE THE REQUIRED EVAPORATION POND CAPACITY.

DESIGN NOTES

- | | |
|------------------------|------------------------------|
| 1. TOTAL SHEDS: | 32 SHEDS. |
| 2. TOTAL CAPACITY: | 34,500 SPU |
| 3. TOTAL APPROVED GFA: | 12,459 m ² |
| TOTAL INCREASE GFA: | 5,935 m ² (47.6%) |
| TOTAL SHED GFA: | 18,394 m ² |

GOONDIWINDI REGIONAL COUNCIL
Approved Plan referred to in Council's Decision Notice
Council Reference: 22/40
Dated: 31/12/2021
Signed: *Carl Martin*
Print Name: Carl Martin
(Under Delegation) ASSESSMENT MANAGER

CLIENT
KEN AND JOHN CAMEON
PROJECT
PIGGERY EXPANSION
LOCATION
238 LIENASSIE ROAD, LUNDAVRA QLD 4390
SHEET TITLE
SITE PLAN — WILGA RIDGE — AERIAL IMAGERY

AgDSA
AGRICULTURAL DEVELOPMENT
SERVICES AUSTRALIA
PO BOX 292
TOOWOOMBA QLD 4390
PH: 061 415 445 545
Lukeroot@toowoomba.com.au

SCALE
0 40 80 120m
SCALE 1:2,000 (A1) 1:4,000 (A3)




DESIGNED
TJS
CHECKED
MRN
PROJECT MANAGER
MRN

FOR APPROVAL ONLY

DATE	REV	DESCRIPTION
16/10/2023	D	RELABELLING OF PONDS AND EVAPORATION POND RE-DRAIN TO MATCH EXISTING
25/11/2021	C	INCLUSION OF NEW GROWER UNITS 1 & 2 FOLLOWING FAVOURABLE OCCUR MODELLING
23/06/2021	B	RFI RESPONSE & 5,000 SPU REDUCTION OF LAFUNYA PIGGERY
02/02/2021	A	ORIGINAL ISSUE

JOB CODE
CPC-001
SHEET NUMBER
A003.1
CURRENT REVISION
D

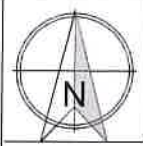

LEGEND – PROPOSED

- INFRASTRUCTURE
- PIGGERY SHED

LEGEND – EXISTING

- INFRASTRUCTURE
- INTERNAL ROAD
- BIOGAS LINE


NOTES

1. AERIAL IMAGE SOURCED FROM ESRI MAXAR IMAGES. IMAGE ACCESS 13/01/2022.
2. FEATURES MAY HAVE BEEN DIGITISED FROM PLANS OR AERIAL PHOTOGRAPHS AND ACCURACY IS LIMITED.
3. STANDARD PIG UNITS (SPU) HAVE BEEN CALCULATED USING THE SCALING FACTORS PROVIDED IN THE QUEENSLAND DEPARTMENT OF AGRICULTURE AND FISHERIES (DAF) "PIGGERY ASSESSMENT SPREADSHEET VERSION 12.35 – MAY 2019".
4. EFFLUENT POND CAPACITIES HAVE BEEN DETERMINED USING THE QUEENSLAND DEPARTMENT OF AGRICULTURE AND FISHERIES (DAF) "PIGGERY ASSESSMENT SPREADSHEET VERSION 12.35 – MAY 2019". THE INPUT DATA IS CONSISTENT WITH THE INFORMATION PROVIDED IN THE ACCOMPANYING REPORT.
6. A WATER BALANCE WAS UNDERTAKEN, USING THE AUSTRALIAN PORK LIMITED "WATBAL" POND DESIGN SOFTWARE, TO ESTIMATE THE REQUIRED EVAPORATION POND CAPACITY.

DESIGN NOTES

1. TOTAL SHEDS: 32 SHEDS.
2. TOTAL CAPACITY: 34,500 SPU
3. TOTAL APPROVED GFA: 12,459 m²
TOTAL INCREASE GFA: 5,935 m² (47.6%)
TOTAL SHED GFA: 18,394 m²

GOONDIWINDI REGIONAL COUNCIL
Approved Plan referred to in Council's Decision Notice
Council Reference: 22/40
Dated: 31/07/2024
Signed:
Print Name: Carl Manton
(Under Delegation) ASSESSMENT MANAGER

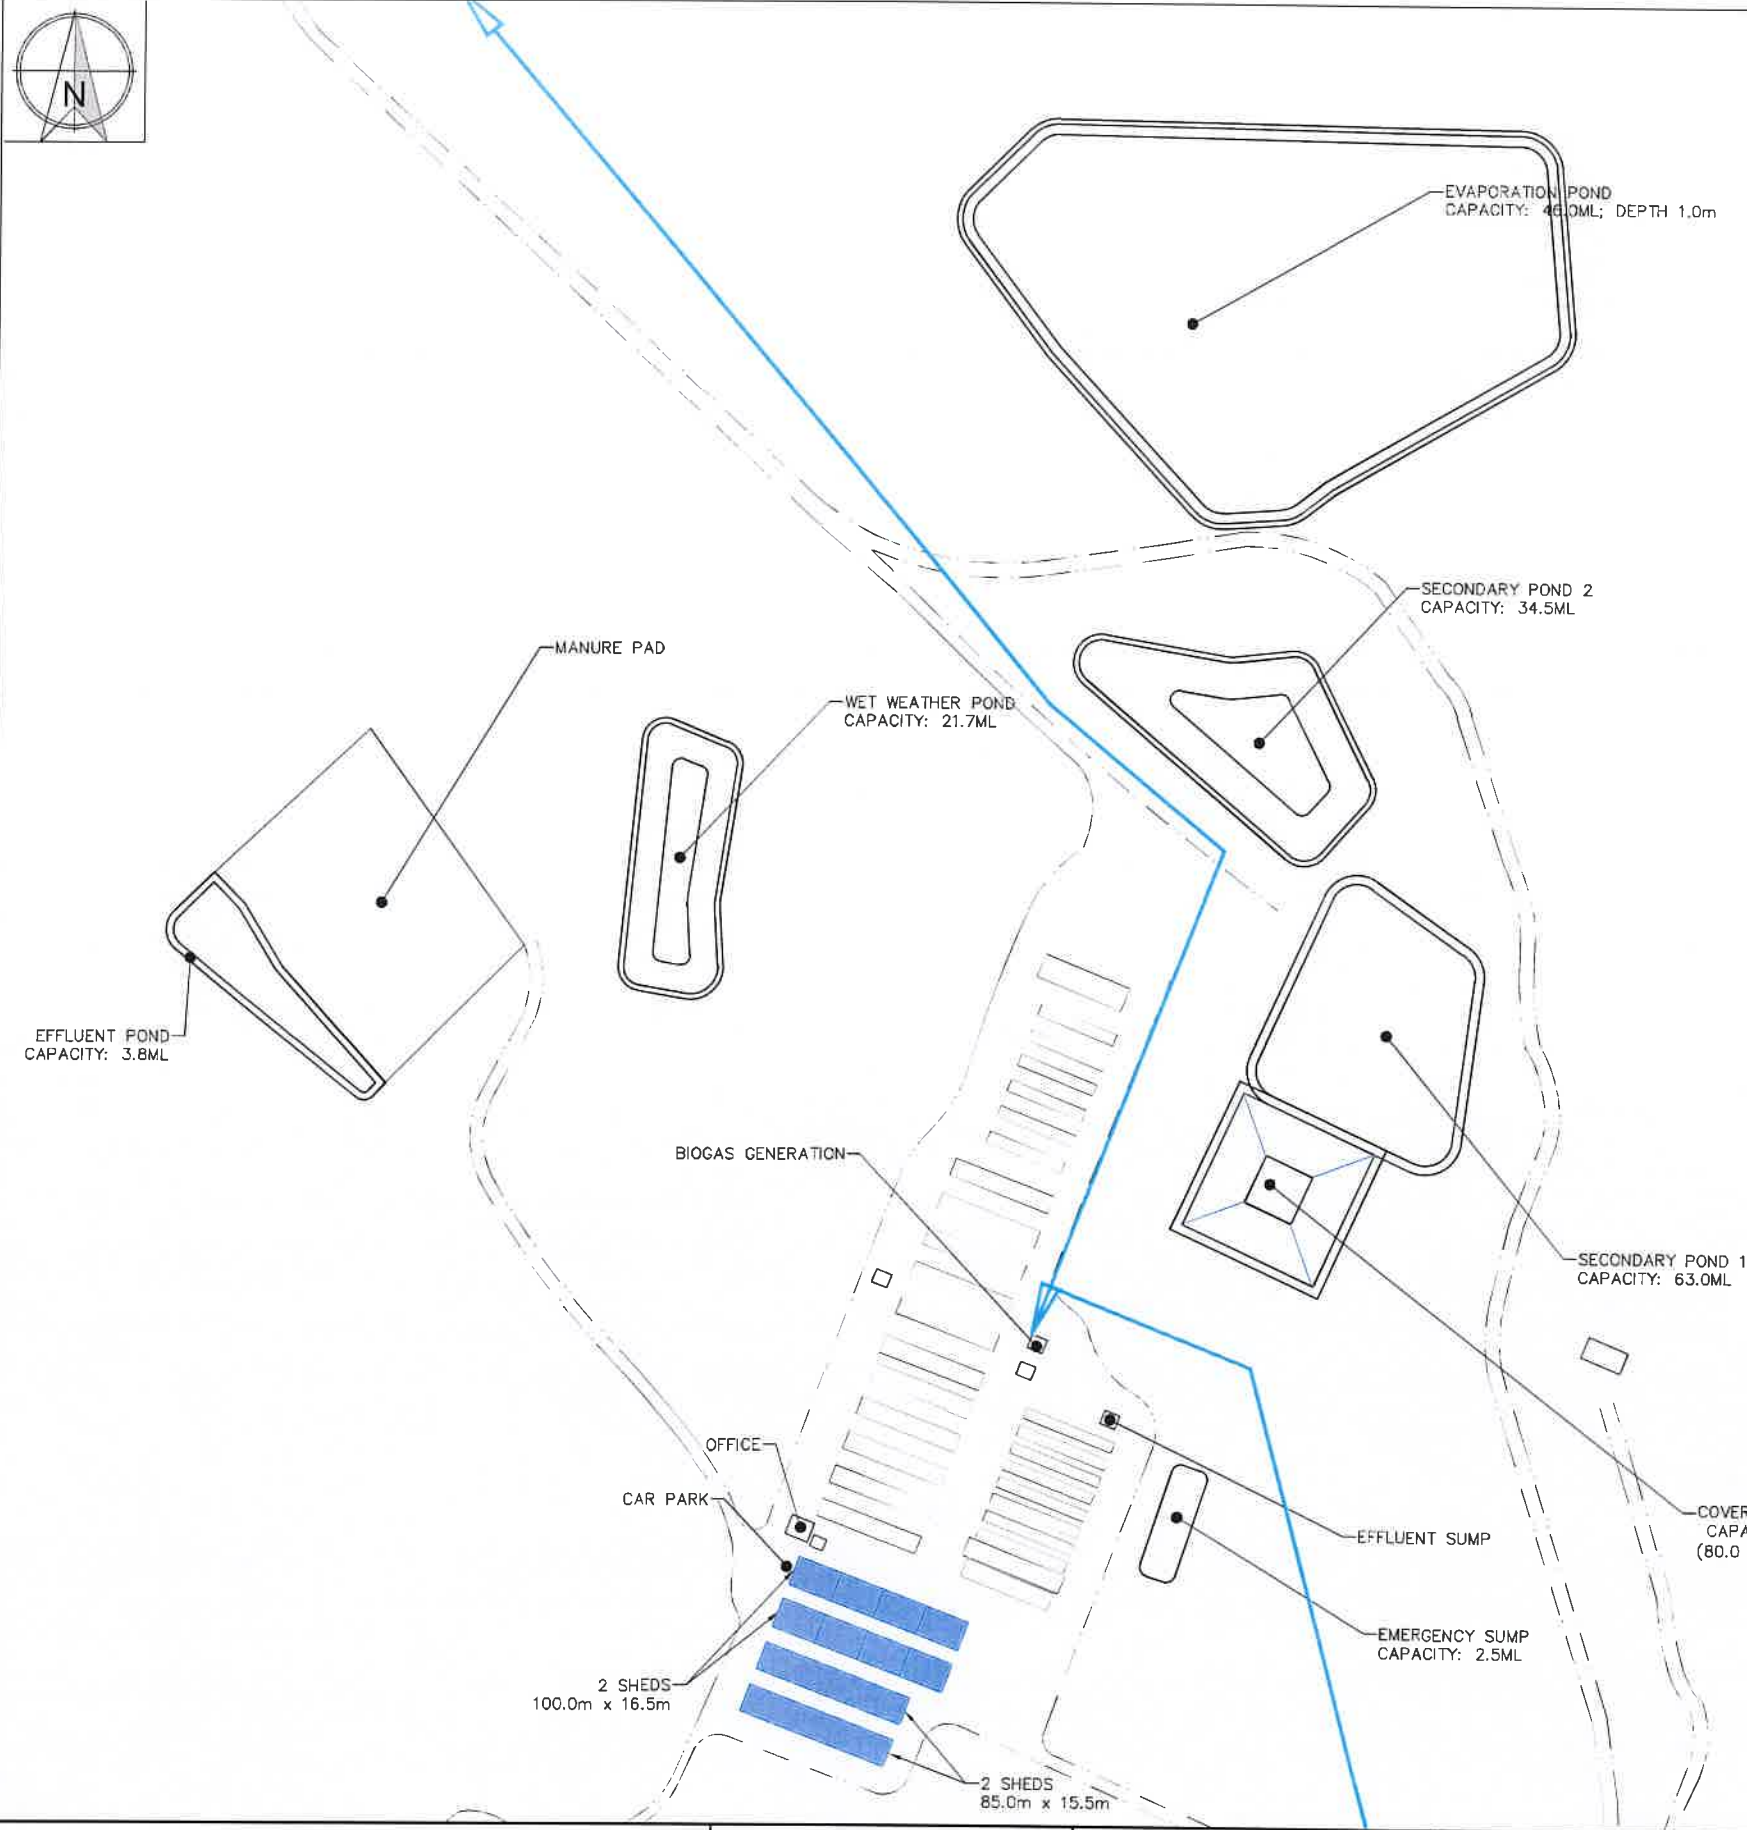


CLIENT
KEN AND JOHN CAMERON
PROJECT
PIGGERY EXPANSION
LOCATION
238 LIENASSIE ROAD, LUNDAVRA QLD 4390
SHEET 1 OF 1
SITE PLAN – WILGA RIDGE


AGRICULTURAL DEVELOPMENT
SERVICES AUSTRALIA
PO BOX 292
TOOWOOMBA QLD 4350
PH: +61 (0)5 475 245
Email: info@agdsa.com.au

SCALE


SCALE 1:2,000 (A1) 1:4,000 (A3)

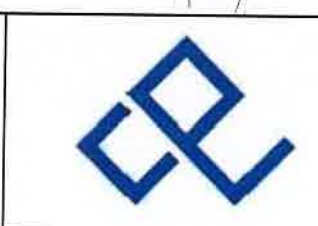

DESIGNED TJS	FOR APPROVAL ONLY				JOB CODE CPC-001
DRAWN MRN	16/10/2023	D	RELABELLING OF POND'S AND EVAPORATION POND RE-DRAWN TO MATCH EXISTING	TCG	SHEET NUMBER A003.2
PROJECT MANAGER MRN	25/11/2021	C	INCLUSION OF NEW GROWER UNITS 1 & 2 FOLLOWING FAVOURABLE ODOUR MODELLING	TJS	
	23/06/2021	B	RFI RESPONSE & 5,000 SPU REDUCTION OF LAPUNYA PIGGERY	TJS	CURRENT REVISION
	03/03/2021	A	ORIGINAL ISSUE	TJS	
	DATE	REV	DESCRIPTION	APP	D

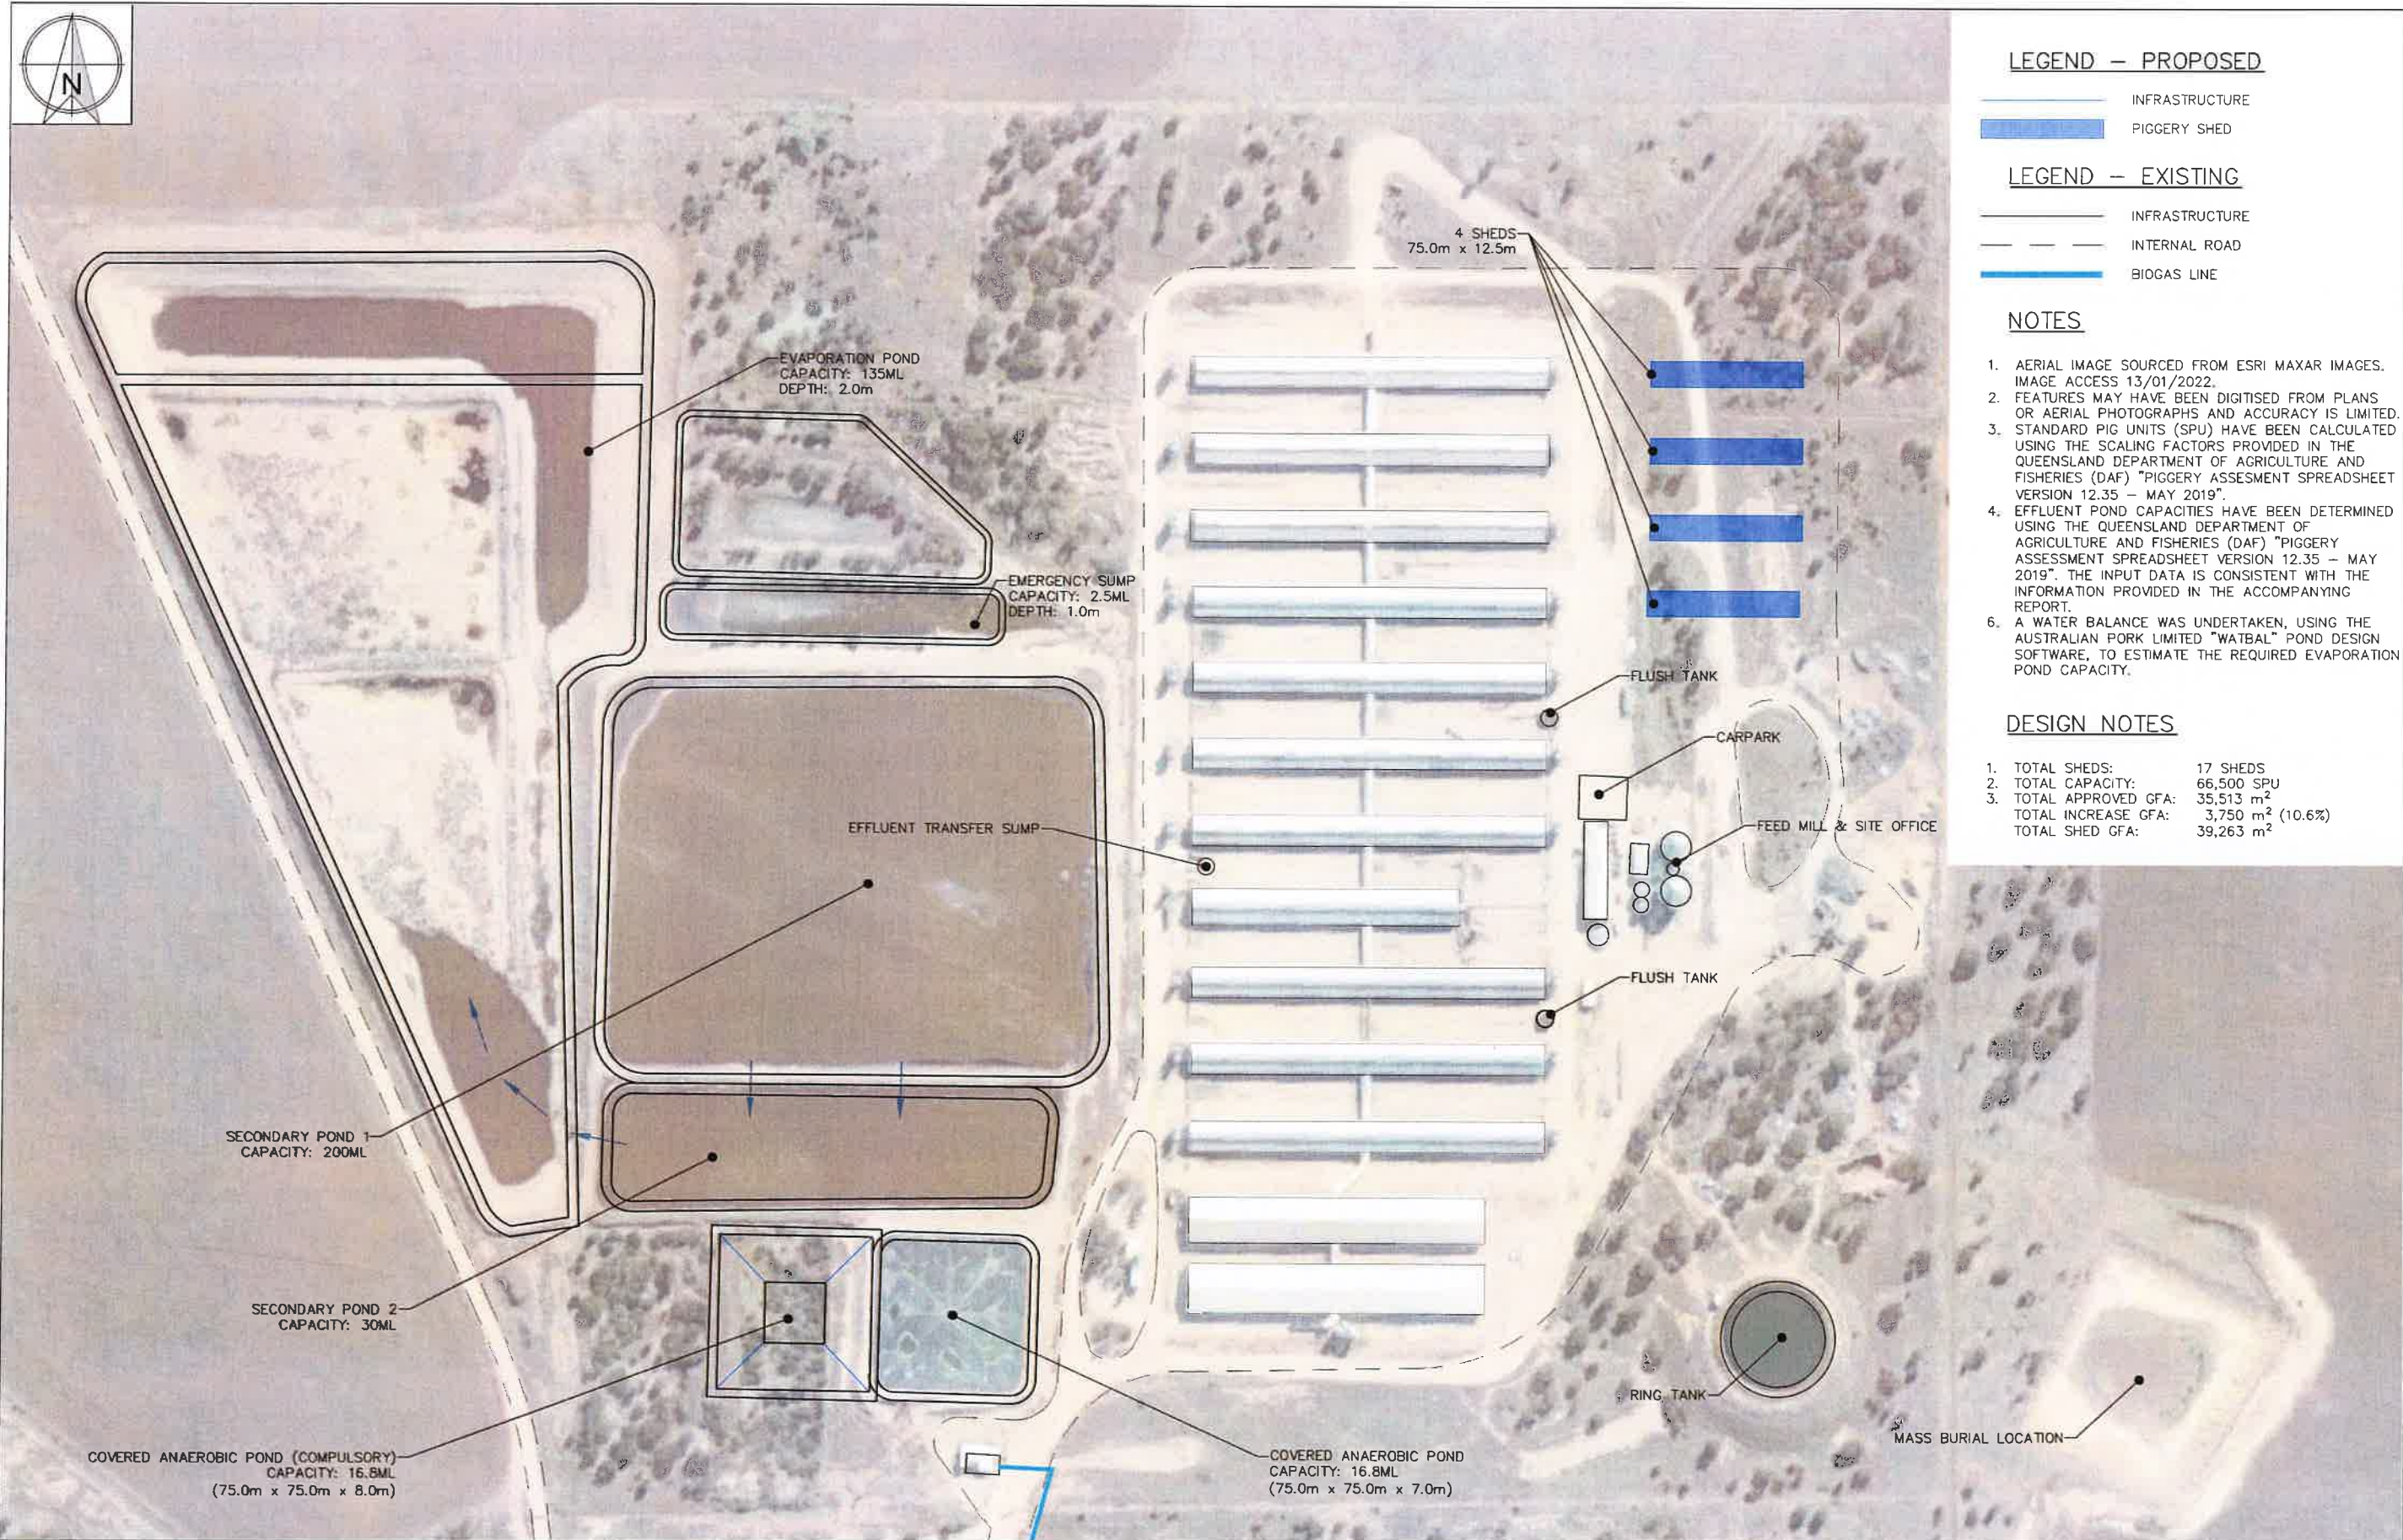

CLIENT KEN AND JOHN CAMERON		 AGRICULTURAL DEVELOPMENT SERVICES AUSTRALIA PO BOX 292 TOOWOOMBA QLD 4390 Ph: +61 415 445 245 Linda.cook@agdsa.com.au	SCALE  SCALE 1:1,500 (A1) 1:3,000 (A3)		DESIGNED TJS	FOR APPROVAL ONLY			JOB CODE CPC-001				
PROJECT PIGGERY EXPANSION					CHECKED MRN	16/10/2023	D	RELABELLING OF PONDS, REMOVED EVAP POND 2, AND WALL IN EVAP POND 1	TJS	DRAFT REVIEW A004.1			
LOCATION 238 LIENASSIE ROAD, LUNDAVRA QLD 4390		SHEET TITLE SITE PLAN – LIMBUSH – AERIAL IMAGERY			PROJECT MANAGER MRN	25/11/2021	C	INCLUSION OF NEW GROWER UNITS 1 & 2 FOLLOWING FAVOURABLE ODOUR MODELLING	TJS	CURRENT REVISION D			
						23/06/2021	B	RPI RESPONSE & 5,000 SPU REDUCTION OF LAPUNYA PIGGERY	TJS				
						03/03/2021	A	ORIGINAL ISSUE	TJS				
						DATE	REV	DESCRIPTION	APPROVED				

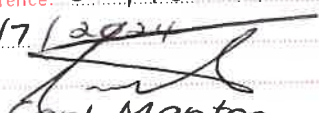GOONDIWINDI REGIONAL COUNCIL
Approved Plan referred to in Council's Decision Notice
Council Reference: 22/40
Dated: 31/7/2024
Signed: 
Print Name: Carl Manton
(Under Delegation) ASSESSMENT MANAGER



LEGEND - PROPOSED

- INFRASTRUCTURE
- PIGGERY SHED

LEGEND - EXISTING

- INFRASTRUCTURE
- INTERNAL ROAD
- BIOGAS LINE

NOTES


1. FEATURES MAY HAVE BEEN DIGITISED FROM PLANS OR AERIAL PHOTOGRAPHS AND ACCURACY IS LIMITED.
2. STANDARD PIG UNITS (SPU) HAVE BEEN CALCULATED USING THE SCALING FACTORS PROVIDED IN THE QUEENSLAND DEPARTMENT OF AGRICULTURE AND FISHERIES (DAF) "PIGGERY ASSESSMENT SPREADSHEET VERSION 12.35 - MAY 2019".
3. EFFLUENT POND CAPACITIES HAVE BEEN DETERMINED USING THE QUEENSLAND DEPARTMENT OF AGRICULTURE AND FISHERIES (DAF) "PIGGERY ASSESSMENT SPREADSHEET VERSION 12.35 - MAY 2019". THE INPUT DATA IS CONSISTENT WITH THE INFORMATION PROVIDED IN THE ACCOMPANYING REPORT.
6. A WATER BALANCE WAS UNDERTAKEN, USING THE AUSTRALIAN PORK LIMITED "WATBAL" POND DESIGN SOFTWARE, TO ESTIMATE THE REQUIRED EVAPORATION POND CAPACITY.

DESIGN NOTES

1. TOTAL SHEDS: 17 SHEDS
2. TOTAL CAPACITY: 66,500 SPU
3. TOTAL APPROVED GFA: 35,513 m²
TOTAL INCREASE GFA: 3,750 m² (10.6%)
TOTAL SHED GFA: 39,263 m²

GOONDIWINDI REGIONAL COUNCIL
Approved Plan referred to in Council's Decision Notice

Council Reference: 22/40
Dated: 31/07/2024
Signed:
Print Name: Carl Manton
(Under Delegation) ASSESSMENT MANAGER

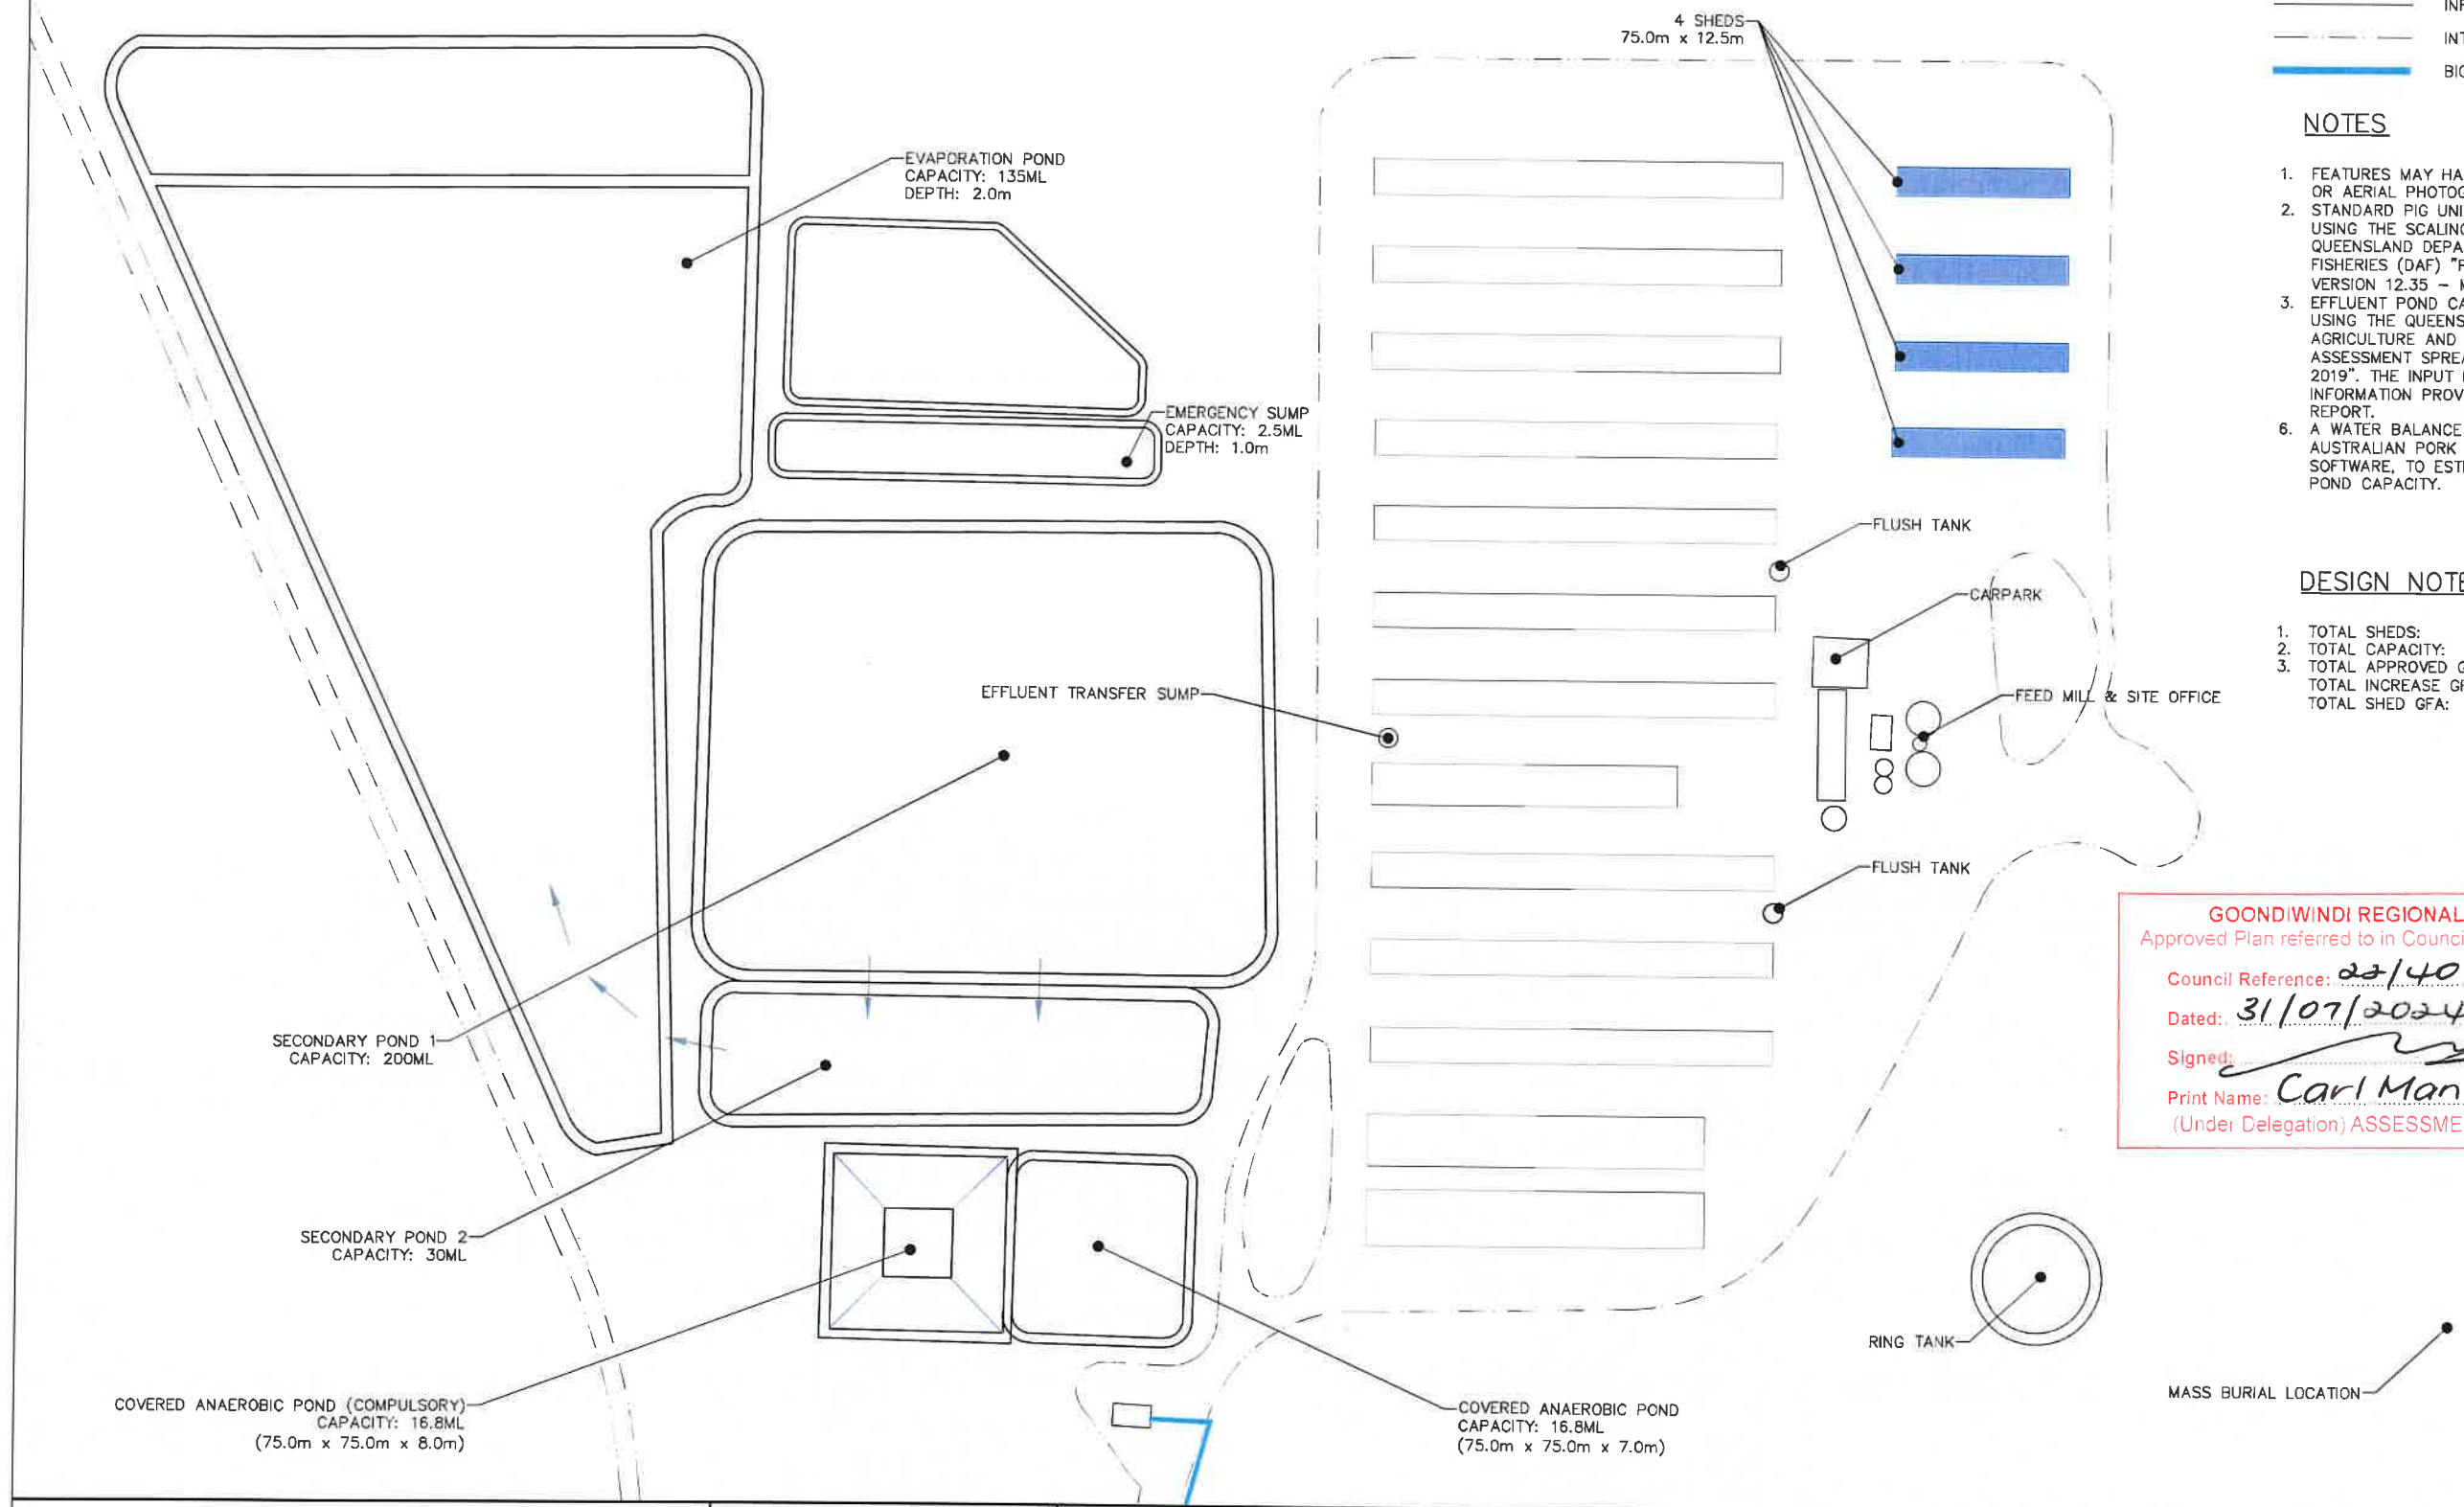

CLIENT
KEN AND JOHN CAMERON

PROJECT
PIGGERY EXPANSION

LOCATION
238 LIENASSIE ROAD, LUNDAVRA QLD 4390

SHEET TITLE
SITE PLAN - LIMBUSH


AGRICULTURAL DEVELOPMENT
SERVICES AUSTRALIA

PO BOX 292
TOOWOOMBA QLD 4350
PH: +61 415 445 245
E: carl@agdsa.com.au

SCALE


0 30 60 90m

SCALE 1:1,500 (A1) 1:3,000 (A3)

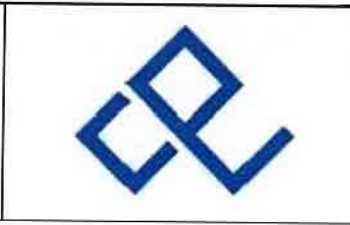

FOR APPROVAL ONLY			
DESIGNED TJS			
CHECKED MRN	16/10/2023	D	RELABELLING OF PONDS, REMOVED EVAP POND 2, AND WALL IN EVAP POND 1
	25/11/2023	C	INCLUSION OF NEW BROWER UNITS 1 & 2 FOLLOWING FAVOURABLE ODOUR MODELLING
	23/06/2021	B	RPI RESPONSE & 5,000 SPU REDUCTION OF LAFUNYA PIGGERY
	03/03/2021	A	ORIGINAL ISSUE
PROJECT MANAGER MRN	DATE	REV	DESCRIPTION

JOB CODE CPC-001
SHEET NUMBER A004.2
CURRENT REVISION D

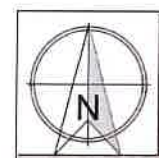

LEGEND – PROPOSED


- INFRASTRUCTURE
- INTERNAL ROAD
- EFFLUENT DRAINAGE LINE
- FENCE
- CONTOUR – EXISTING (1.0m)
- PROPOSED PIG SHED
- SLUDGE DRYING BAY (1.38ha TOTAL)

NOTES

- AERIAL IMAGE SOURCED FROM ESRI MAXAR IMAGES. IMAGE ACCESS 13/01/2022.
- FEATURES MAY HAVE BEEN DIGITISED FROM PLANS OR AERIAL PHOTOGRAPHS AND ACCURACY IS LIMITED.
- STANDARD PIG UNITS (SPU) HAVE BEEN CALCULATED USING THE SCALING FACTORS PROVIDED IN THE QUEENSLAND DEPARTMENT OF AGRICULTURE AND FISHERIES (DAF) "PIGGERY ASSESSMENT SPREADSHEET VERSION 12.35 – MAY 2019".
- EFFLUENT POND CAPACITIES HAVE BEEN DETERMINED USING THE QUEENSLAND DEPARTMENT OF AGRICULTURE AND FISHERIES (DAF) "PIGGERY ASSESSMENT SPREADSHEET VERSION 12.35 – MAY 2019". THE INPUT DATA IS CONSISTENT WITH THE INFORMATION PROVIDED IN THE ACCOMPANYING REPORT.
- A WATER BALANCE WAS UNDERTAKEN, USING THE AUSTRALIAN PORK LIMITED "WATBAL" POND DESIGN SOFTWARE, TO ESTIMATE THE REQUIRED EVAPORATION POND CAPACITY.

DESIGN NOTES

- TOTAL SHEDS: 10 SHEDS.
- TOTAL CAPACITY: 33,250 SPU
- TOTAL SHED GFA: 16,083 m²

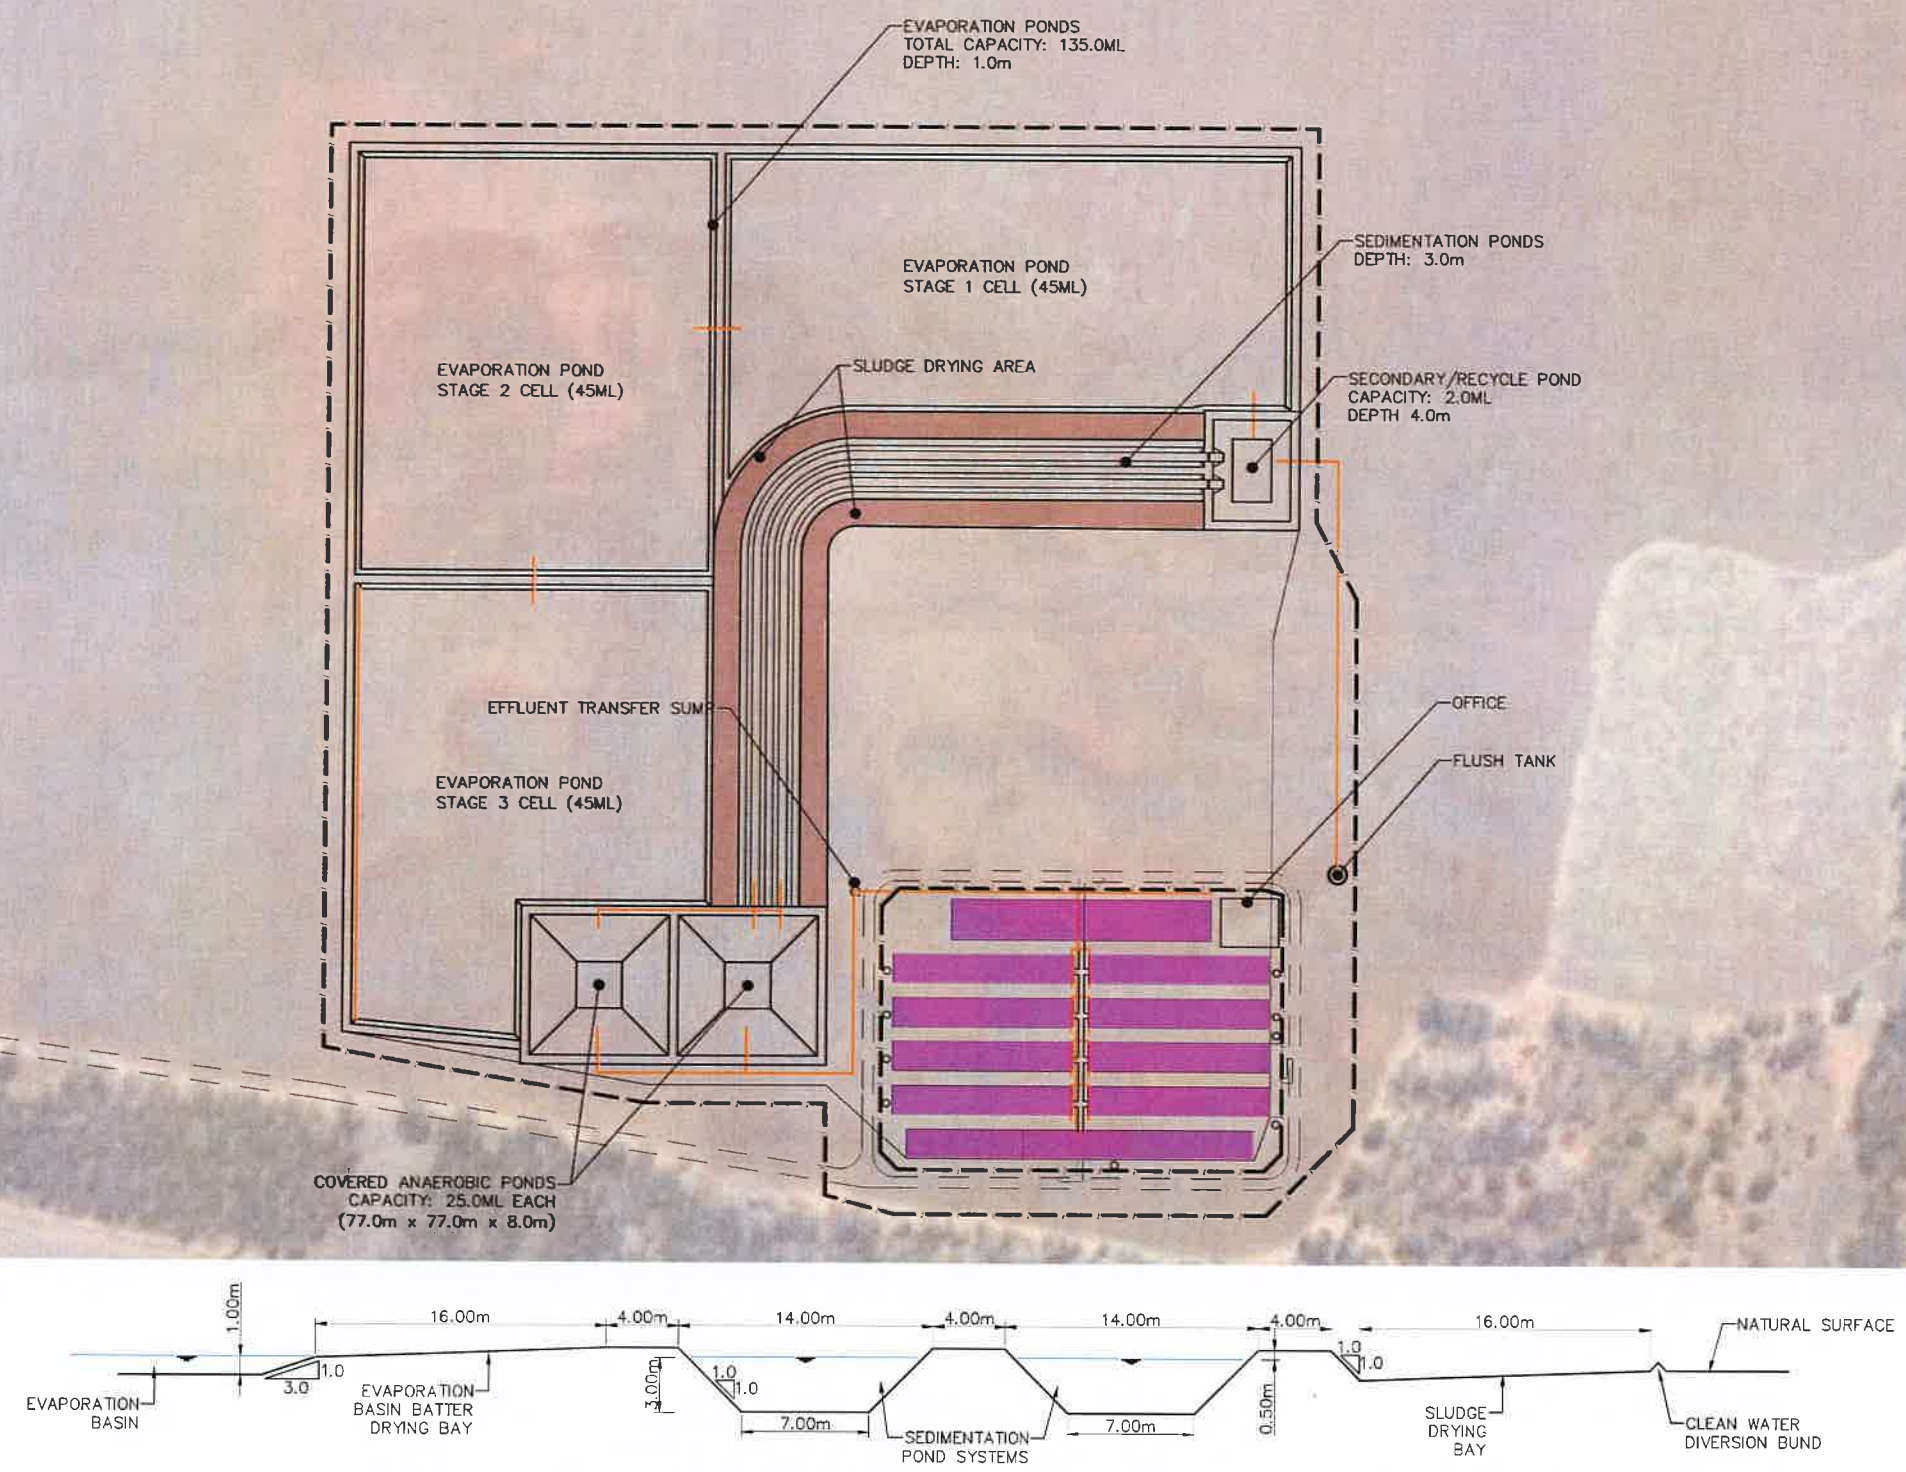

GOONDIWINDI REGIONAL COUNCIL
Approved Plan referred to in Council's Decision Notice
Council Reference: 22/40
Dated: 31/07/2024
Signed: *Carl Manton*
Print Name: Carl Manton
(Under Delegation) ASSESSMENT MANAGER

CLIENT
KEN AND JOHN CAMEPON

PROJECT
PIGGERY EXPANSION

LOCATION
238 LIENASSIE ROAD, LUNDAVRA QLD 4390

SHEET TITLE
SITE PLAN – NEW GROWER UNIT 1

AgDSA
AGRICULTURAL DEVELOPMENT
SERVICES AUSTRALIA

PO BOX 303
TOOWOOMBA QLD 4300
PH: +61 (0) 46 446 245
Email: info@agdsa.com.au

SCALE

0 60 120 180m
SCALE 1:3,000 (A1)

0 120 240 360m
SCALE 1:6,000 (A3)



DESIGNED TJS	FOR APPROVAL ONLY				JOB CODE CPC-001
CHECKED MRN					SHEET NUMBER A101.1
PROJECT MANAGER MRN	16/12/2023	A	ORIGINAL ISSUE		CURRENT REVISION A
	DATE	REV	DESCRIPTION		



LEGEND - PROPOSED


- INFRASTRUCTURE
- INTERNAL ROAD
- EFFLUENT DRAINAGE LINE
- FENCE
- CONTOUR - EXISTING (1.0m)
- PROPOSED PIG SHED
- SLUDGE DRYING BAY (1.38ha TOTAL)

NOTES

1. FEATURES MAY HAVE BEEN DIGITISED FROM PLANS OR AERIAL PHOTOGRAPHS AND ACCURACY IS LIMITED.
2. STANDARD PIG UNITS (SPU) HAVE BEEN CALCULATED USING THE SCALING FACTORS PROVIDED IN THE QUEENSLAND DEPARTMENT OF AGRICULTURE AND FISHERIES (DAF) "PIGGERY ASSESSMENT SPREADSHEET VERSION 12.35 - MAY 2019".
3. EFFLUENT POND CAPACITIES HAVE BEEN DETERMINED USING THE QUEENSLAND DEPARTMENT OF AGRICULTURE AND FISHERIES (DAF) "PIGGERY ASSESSMENT SPREADSHEET VERSION 12.35 - MAY 2019". THE INPUT DATA IS CONSISTENT WITH THE INFORMATION PROVIDED IN THE ACCOMPANYING REPORT.
6. A WATER BALANCE WAS UNDERTAKEN, USING THE AUSTRALIAN PORK LIMITED "WATBAL" POND DESIGN SOFTWARE, TO ESTIMATE THE REQUIRED EVAPORATION POND CAPACITY.

DESIGN NOTES


1. TOTAL SHEDS: 10 SHEDS.
2. TOTAL CAPACITY: 33,250 SPU
3. TOTAL SHED GFA: 16,083 m²

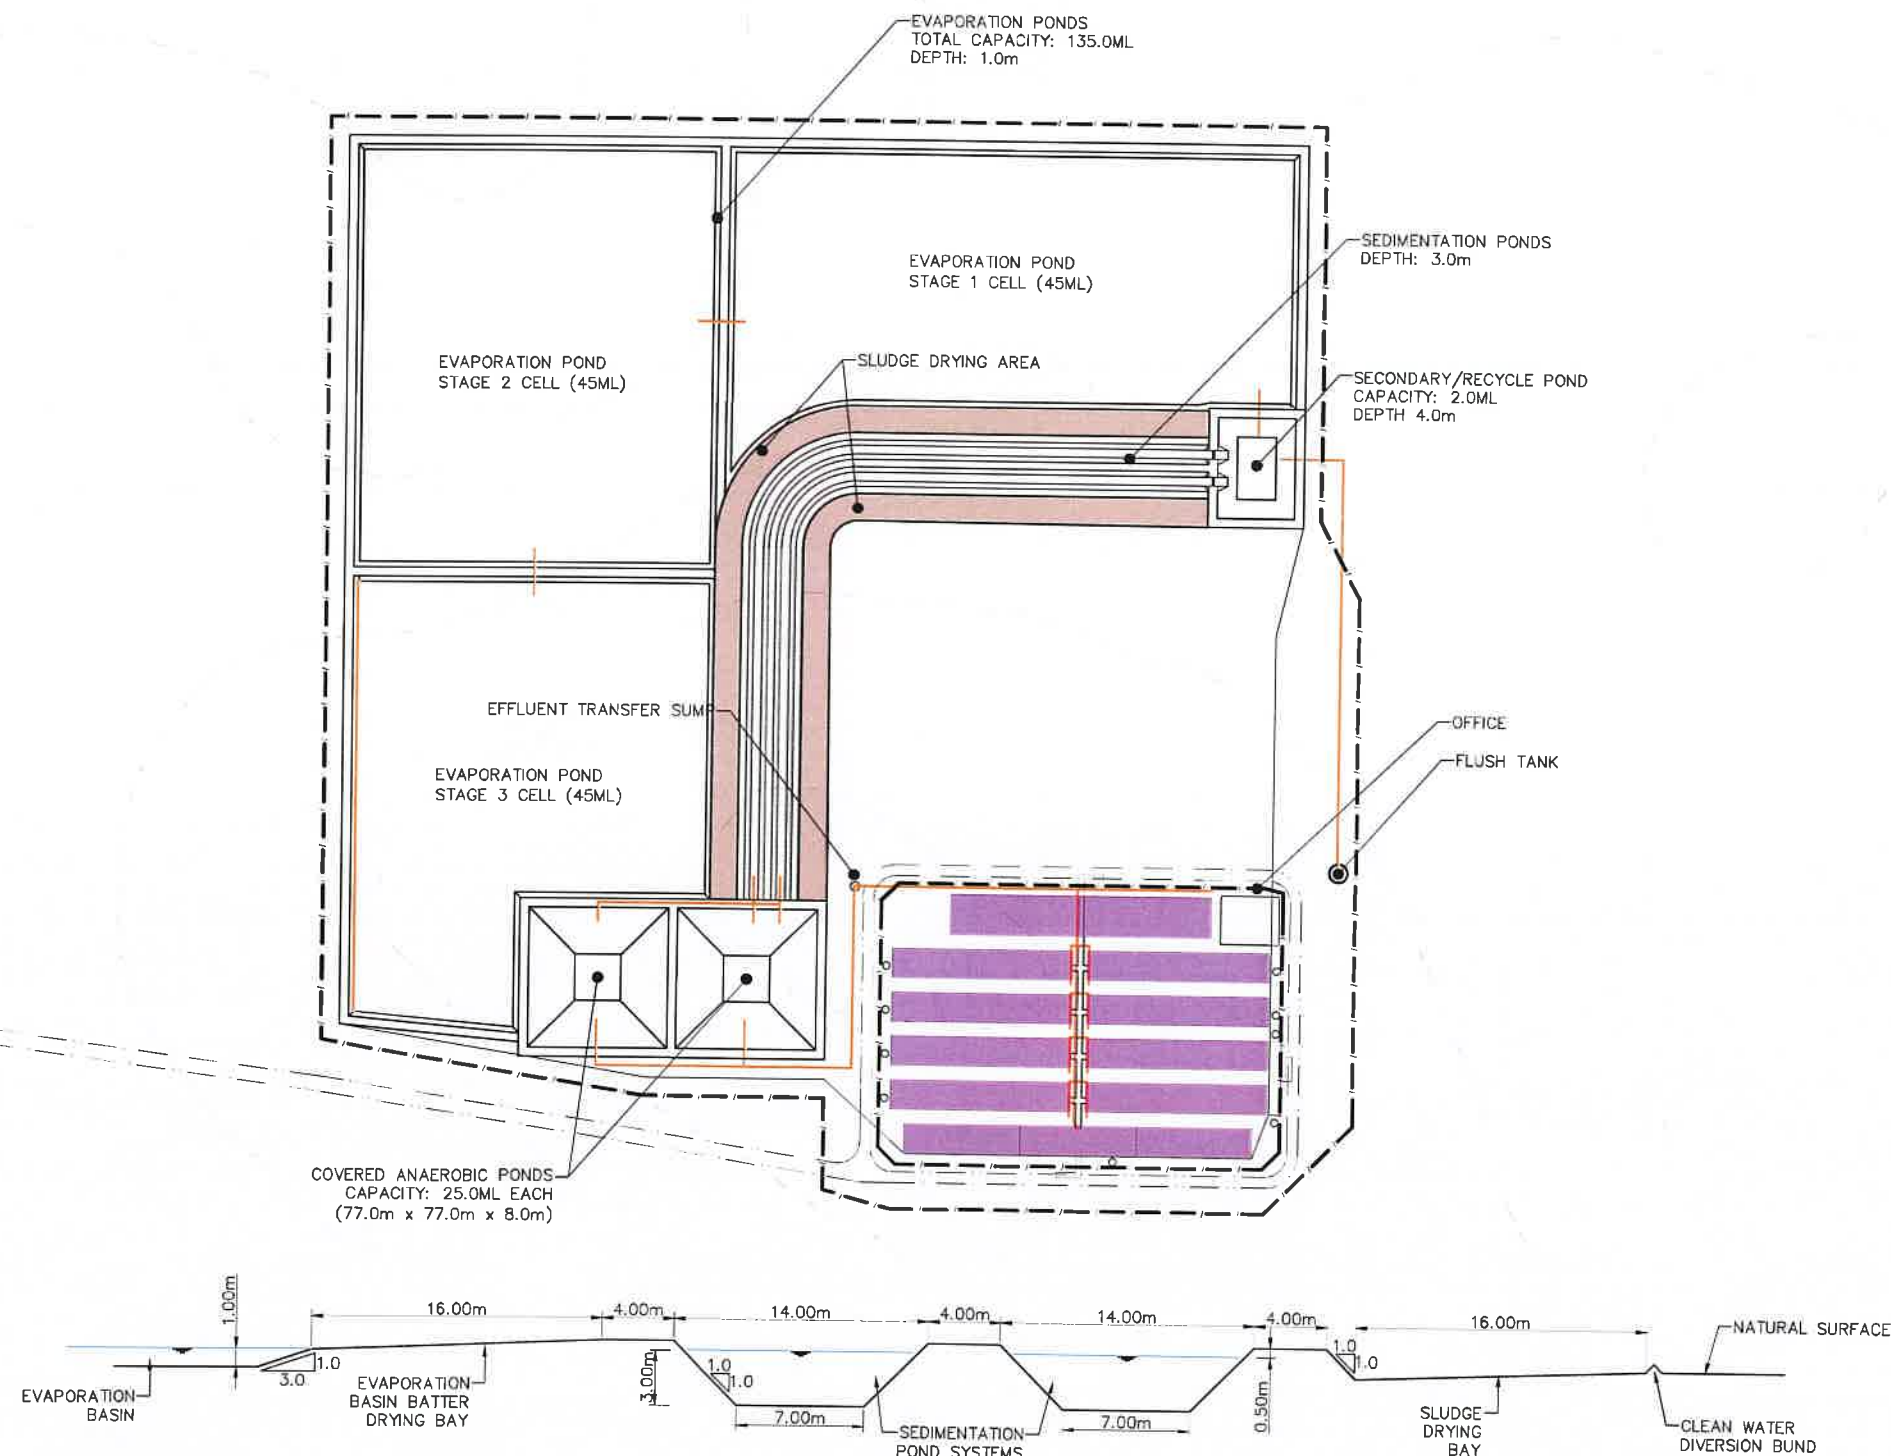

TYPICAL CROSS SECTION THROUGH SEDIMENT POND


GOONDIWINDI REGIONAL COUNCIL
Approved Plan referred to in Council's Decision Notice
Council Reference: 22/40
Dated: 31/07/2024
Signed: *Carl Manton*
Print Name: Carl Manton
(Under Delegation) ASSESSMENT MANAGER

CLIENT KEN AND JOHN CAMERON PROJECT PIGGERY EXPANSION LOCATION 238 LIENASSIE ROAD, LUNDAVRA QLD 4390 SHEET TITLE SITE PLAN — NEW GROWER UNIT 1	 AGRICULTURAL DEVELOPMENT SERVICES AUSTRALIA PO BOX 292 TOOWOOMBA QLD 4350 PH: +61 112 415 245 Email: info@gdsa.com.au	SCALE  SCALE 1:3,000 (A1)  SCALE 1:6,000 (A3)		DESIGNED TJS CHECKED MRN PROJECT MANAGER MRN	FOR APPROVAL ONLY 18/12/2023 A ORIGINAL ISSUE DATE REV DESCRIPTION REVISION	JOB CODE CPC—001 SHEET NUMBER A101.2 CURRENT REVISION A
--	---	--	--	--	---	---

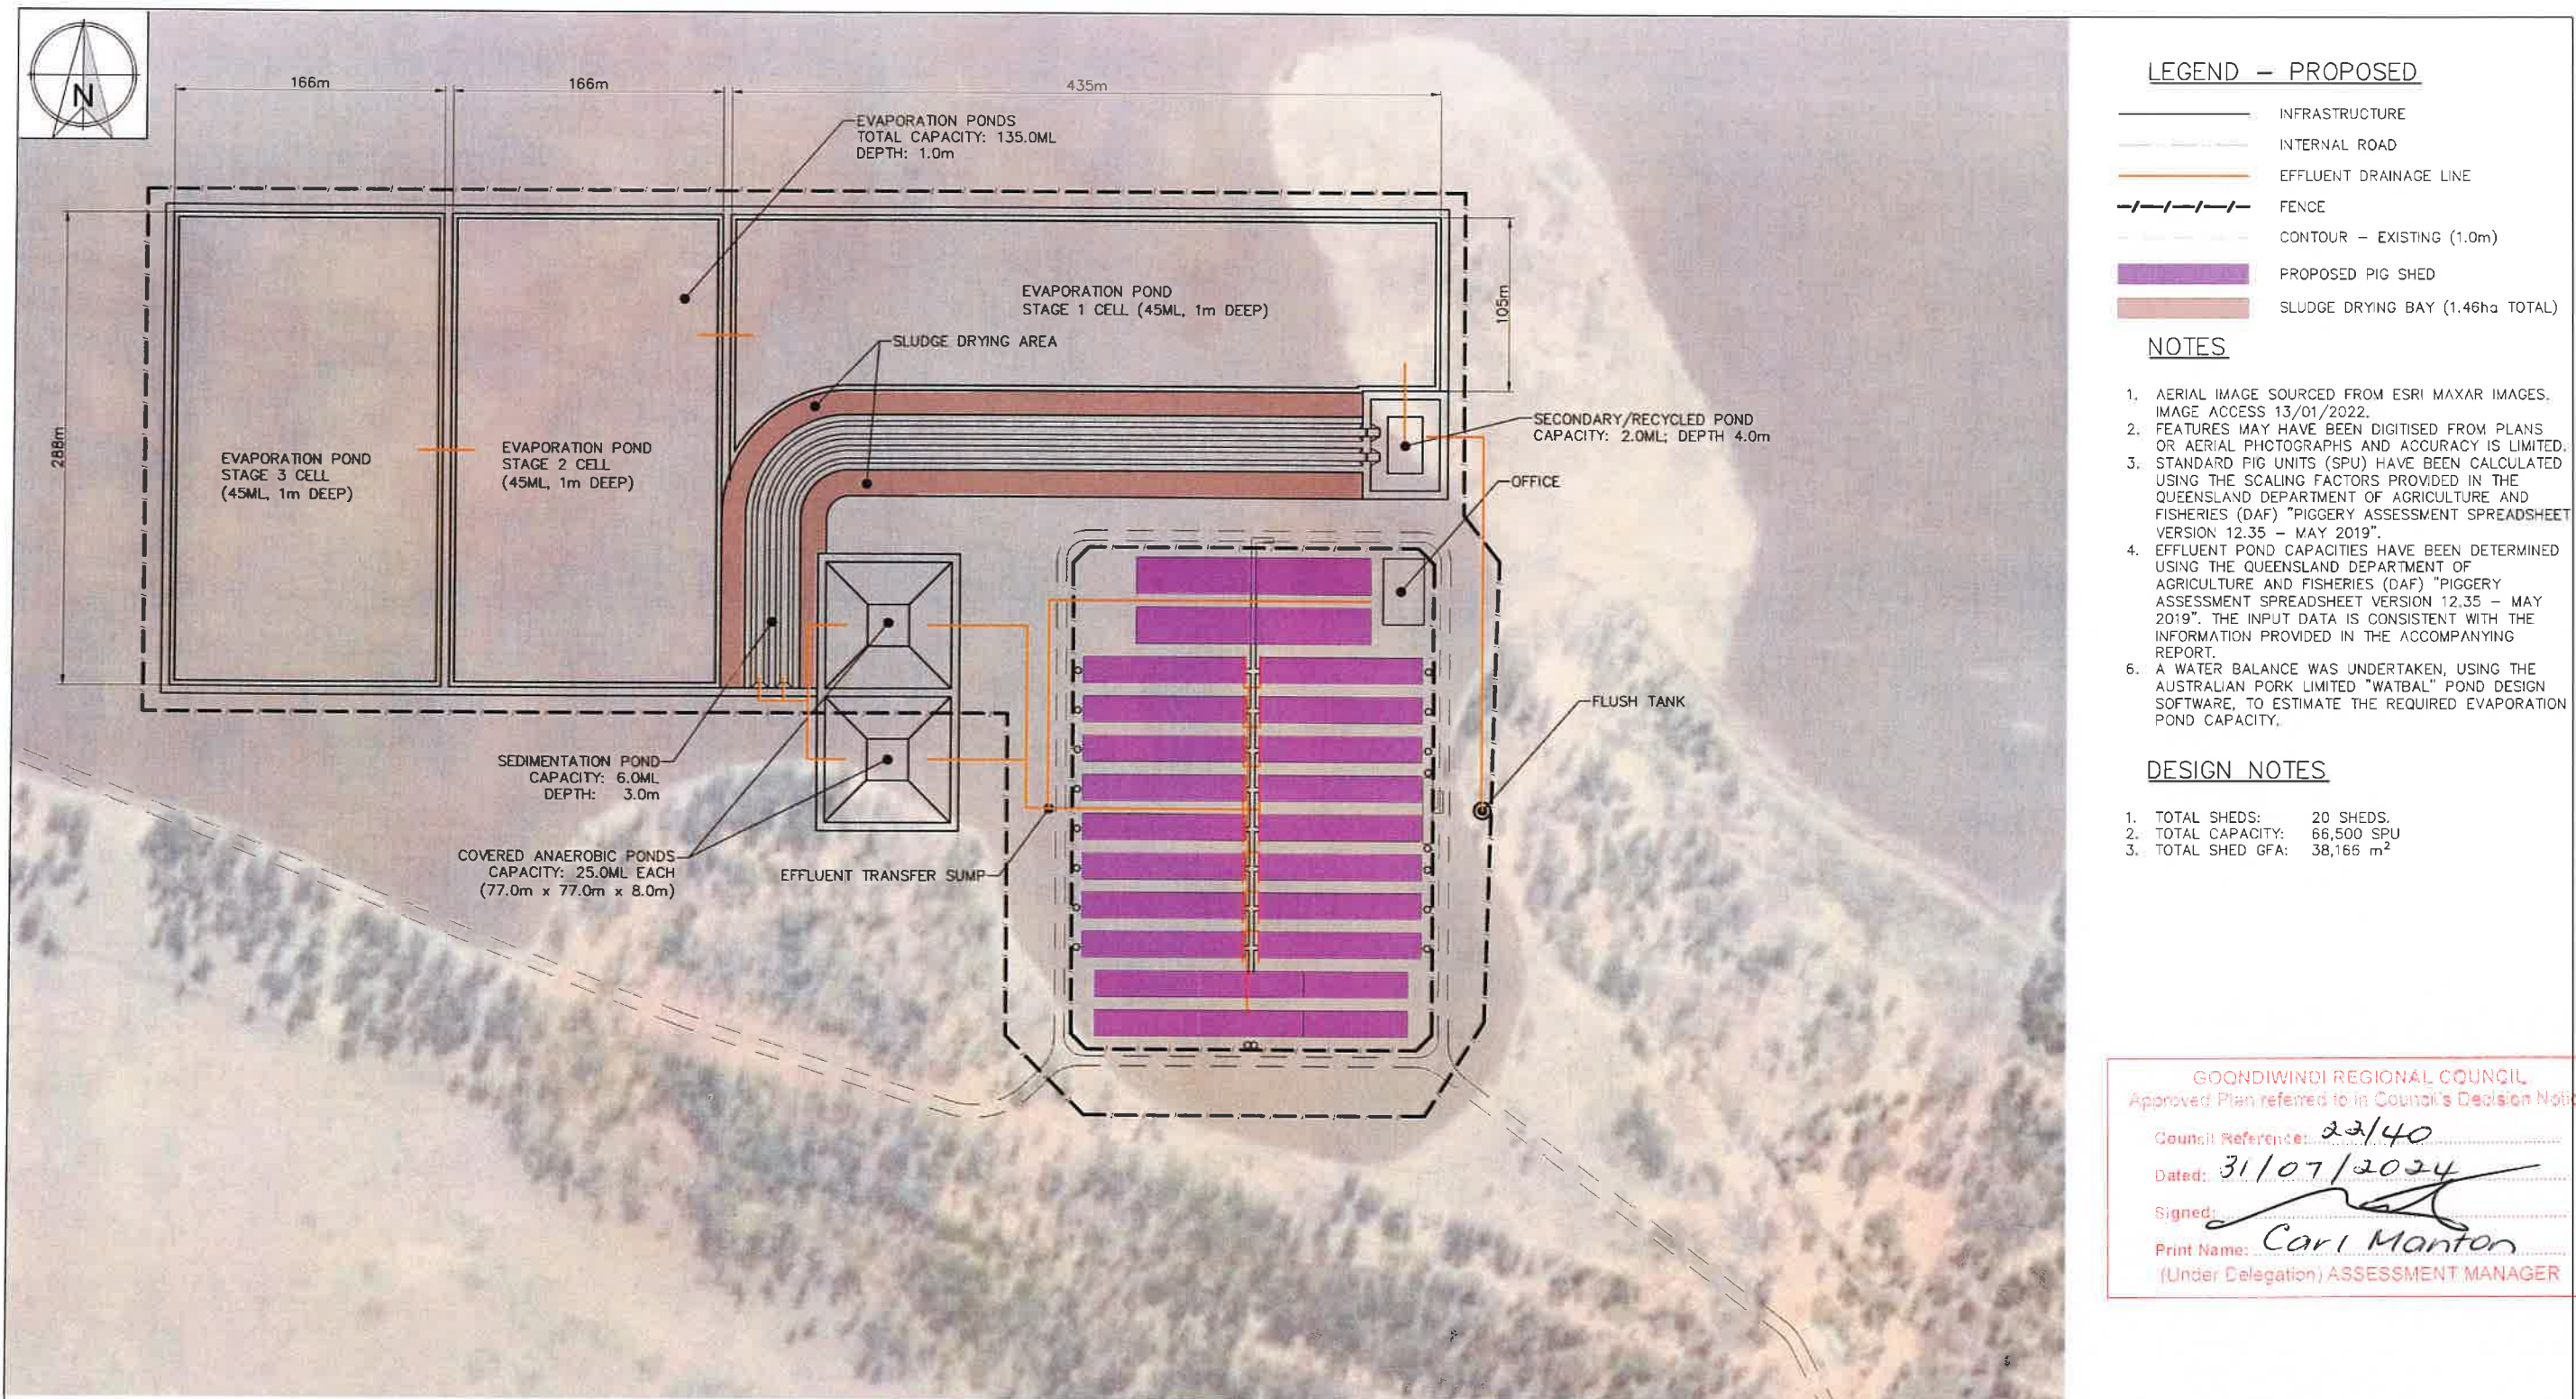

GOONDIWINDI REGIONAL COUNCIL
Approved Plan referred to in Council's Decision Notice

Council Reference: 22/40
Dated: 31/07/2024
Signed: *[Signature]*
Print Name: Carl Manton
(Under Delegation) ASSESSMENT MANAGER

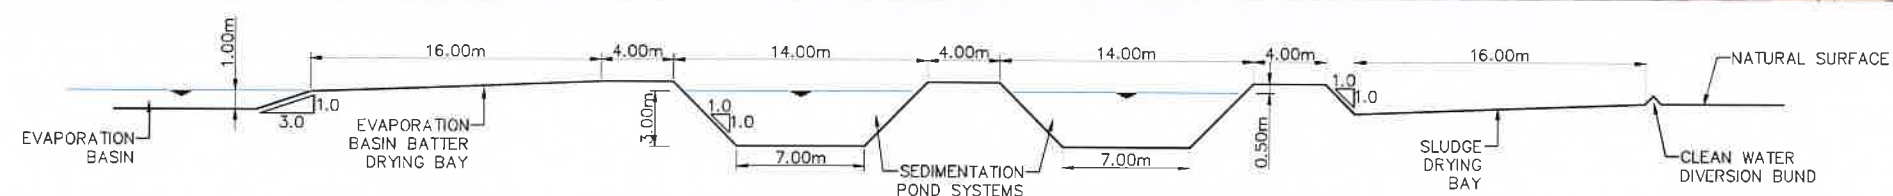

CLIENT
KEN AND JOHN CAMERON

PROJECT
PIGGERY EXPANSION

LOCATION
238 LIENASSIE ROAD, LUNDAVRA QLD 4390

SHEET TITLE
SITE PLAN - NEW GROWER UNIT 2


AgDSA
AGRICULTURAL DEVELOPMENT
SERVICES AUSTRALIA

PO BOX 200
TOWNSMERE QLD 4350
PH: +61 412 445 245
Email: info@agdsa.com.au

SCALE
0 60 120 180m
SCALE 1:3,000 (A1) 1:6,000 (A3)



DESIGNED TJS	FOR APPROVAL ONLY				JOB CODE CPC-001
DRAWN MRN	16/10/2023	E	ADDED DIMENSIONS TO THE EVAPORATION PONDS	TCG	SHEET NUMBER A102.1
PROJECT MANAGER MRN	08/12/2022	D	ADDITIONAL CAP STORAGES FOR GROWER UNITS 1 & 2	TCG	
	25/11/2021	C	INCLUSION OF NEW GROWER UNITS 1 & 2 FOLLOWING FAVOURABLE ODOUR MODELLING	TJS	CURRENT REVISION E
	23/06/2021	B	RFI RESPONSE & 5,000 SPU REDUCTION OF LAFUNYA PIGGERY	TJS	
	03/03/2021	A	ORIGINAL ISSUE	ADD	
	DATE	REV	DESCRIPTION	REVISED	

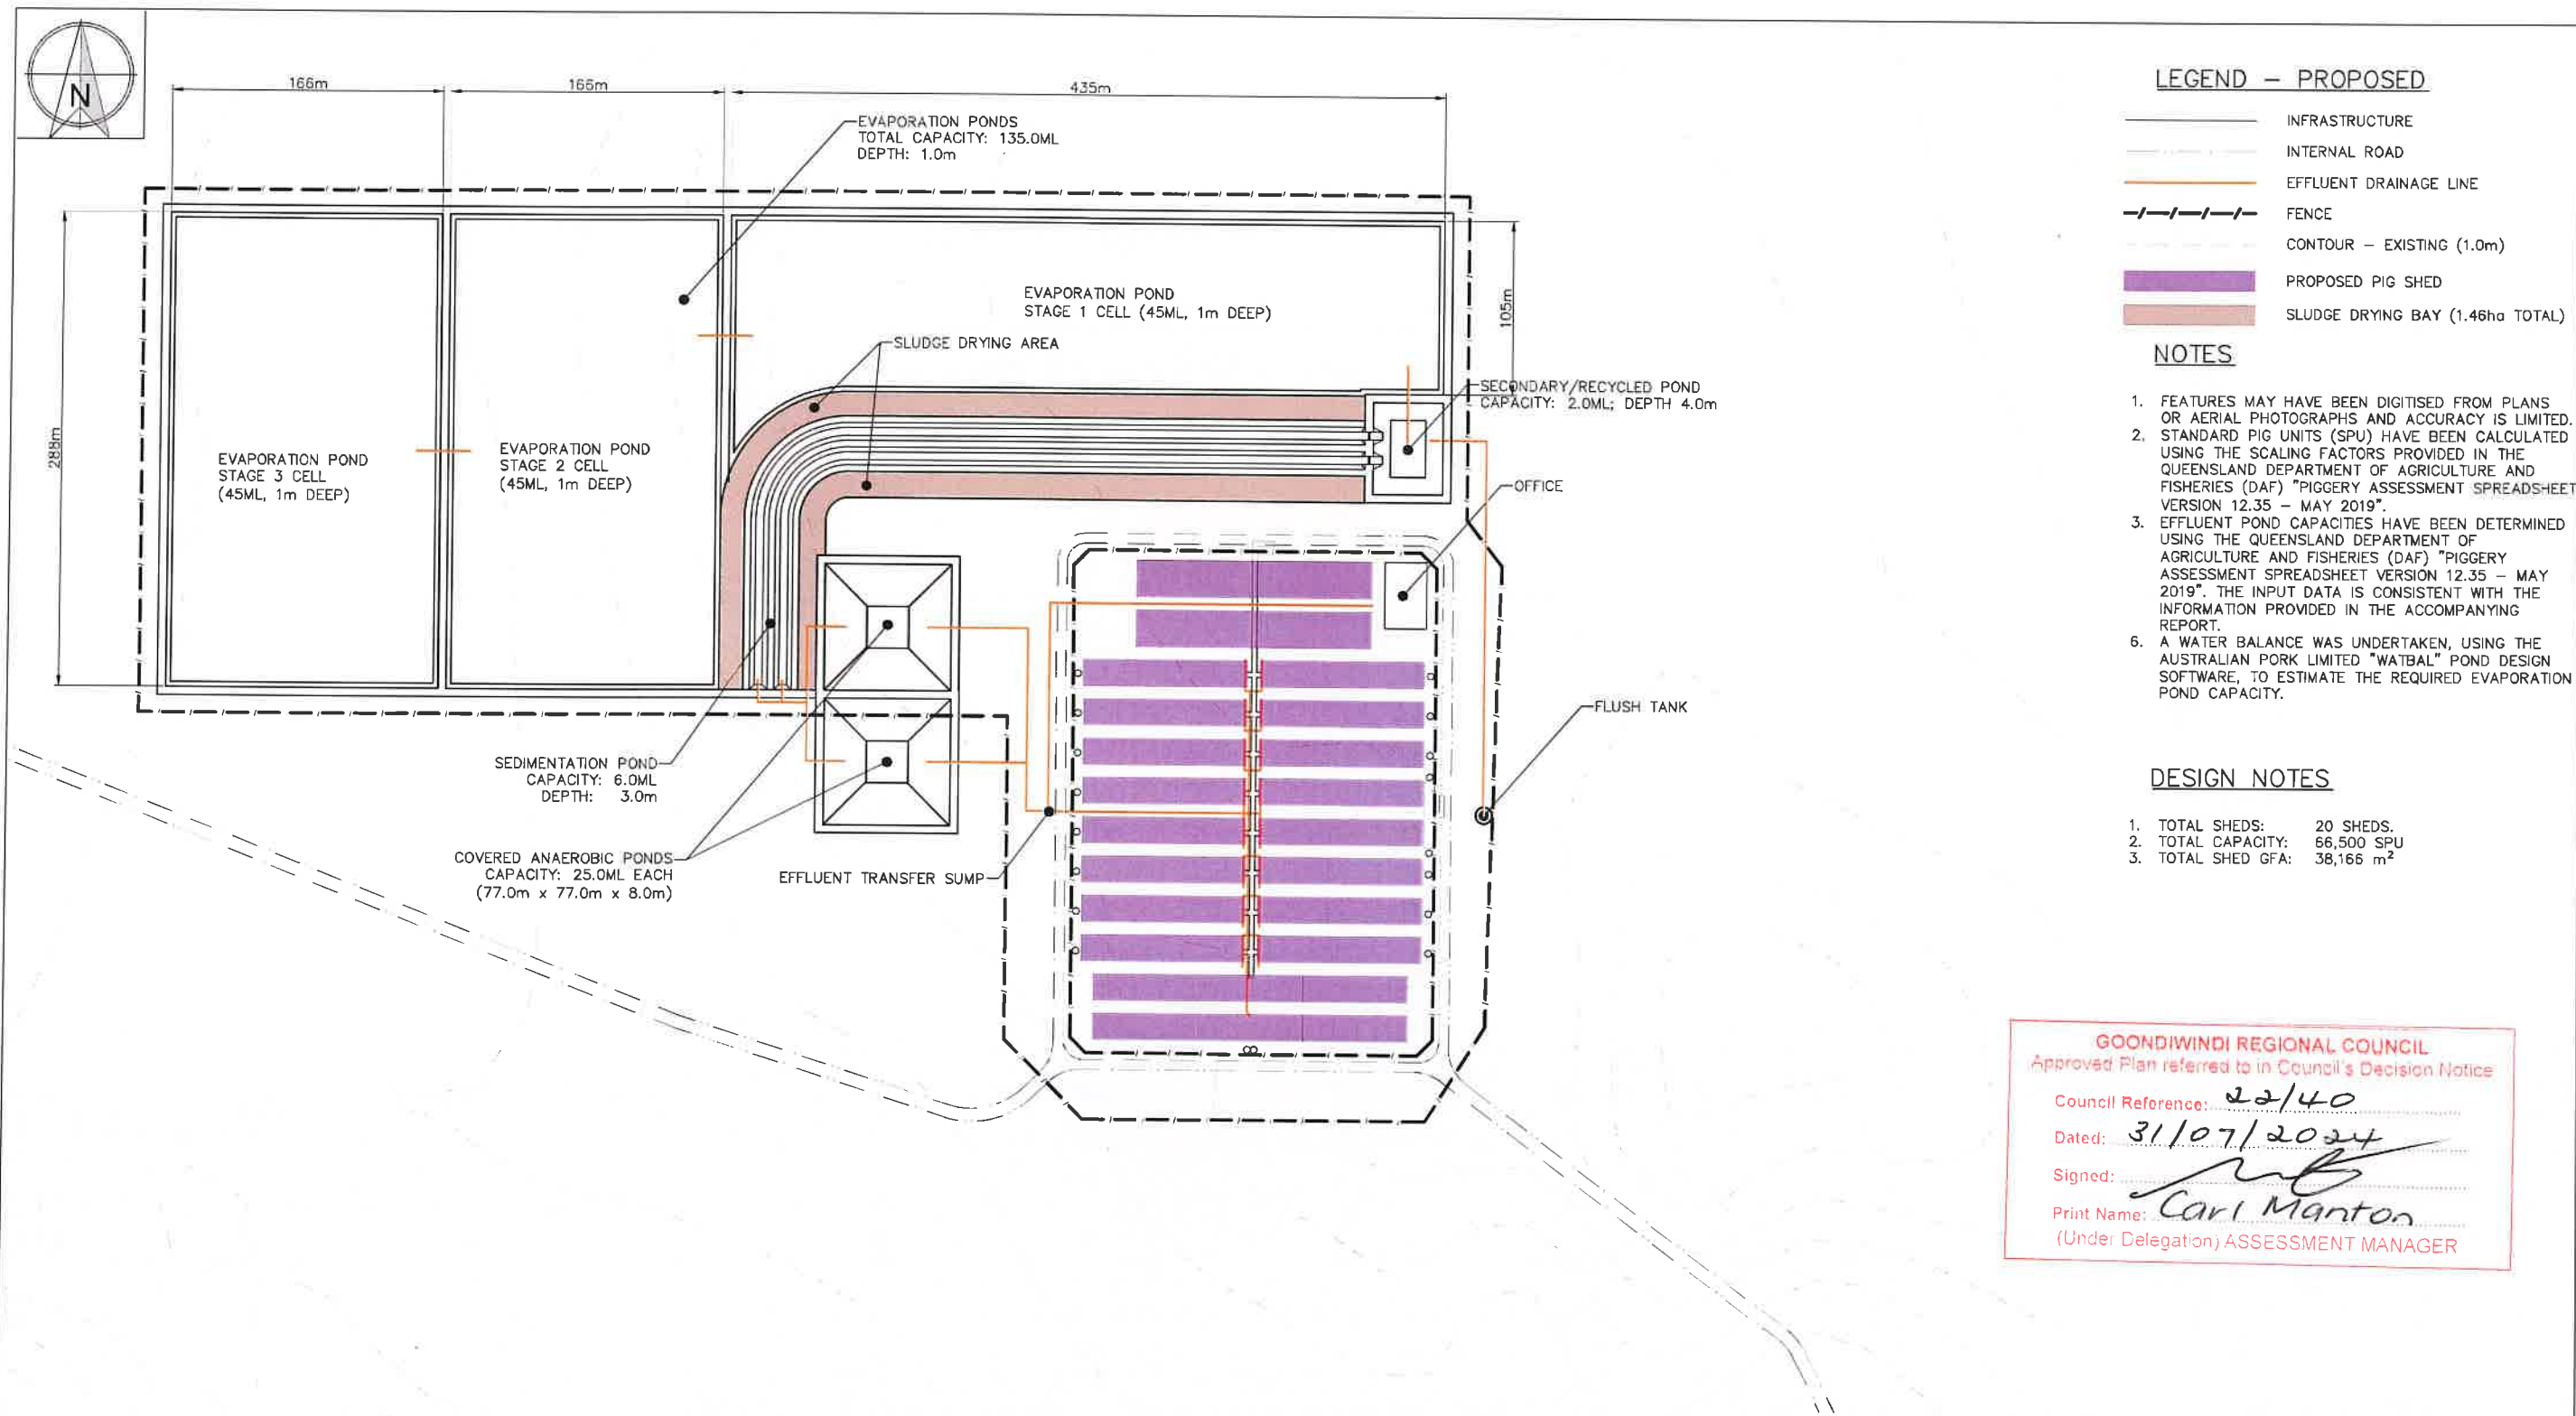

LEGEND - PROPOSED

- INFRASTRUCTURE
- INTERNAL ROAD
- EFFLUENT DRAINAGE LINE
- FENCE
- CONTOUR - EXISTING (1.0m)
- PROPOSED PIG SHED
- SLUDGE DRYING BAY (1.46ha TOTAL)


NOTES

1. FEATURES MAY HAVE BEEN DIGITISED FROM PLANS OR AERIAL PHOTOGRAPHS AND ACCURACY IS LIMITED.
2. STANDARD PIG UNITS (SPU) HAVE BEEN CALCULATED USING THE SCALING FACTORS PROVIDED IN THE QUEENSLAND DEPARTMENT OF AGRICULTURE AND FISHERIES (DAF) "PIGGERY ASSESSMENT SPREADSHEET VERSION 12.35 - MAY 2019".
3. EFFLUENT POND CAPACITIES HAVE BEEN DETERMINED USING THE QUEENSLAND DEPARTMENT OF AGRICULTURE AND FISHERIES (DAF) "PIGGERY ASSESSMENT SPREADSHEET VERSION 12.35 - MAY 2019". THE INPUT DATA IS CONSISTENT WITH THE INFORMATION PROVIDED IN THE ACCOMPANYING REPORT.
6. A WATER BALANCE WAS UNDERTAKEN, USING THE AUSTRALIAN PORK LIMITED "WATBAL" POND DESIGN SOFTWARE, TO ESTIMATE THE REQUIRED EVAPORATION POND CAPACITY.

DESIGN NOTES

1. TOTAL SHEDS: 20 SHEDS.
2. TOTAL CAPACITY: 66,500 SPU
3. TOTAL SHED GFA: 38,166 m²

GOONDIWINDI REGIONAL COUNCIL
Approved Plan referred to in Council's Decision Notice
Council Reference: 22/40
Dated: 31/07/2024
Signed:
Print Name: Carl Manton
(Under Delegation) ASSESSMENT MANAGER

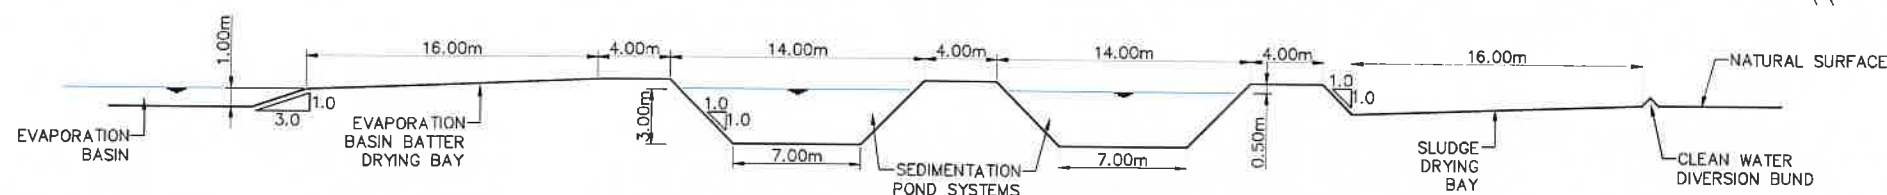

TYPICAL CROSS SECTION THROUGH SEDIMENT POND

CLIENT
KEN AND JOHN CAMERON
PROJECT
PIGGERY EXPANSION
LOCATION
238 LIENASSIE ROAD, LUNDAVRA QLD 4390
SHEET TITLE
SITE PLAN - NEW GROWER UNIT 2

AGRICULTURAL DEVELOPMENT
SERVICES AUSTRALIA
PO BOX 292
TOOWOOMBA QLD 4350
PH: +61 118 415 245
Email: info@agdsa.com.au

SCALE

SCALE 1:3,000 (A1) 1:6,000 (A3)



DESIGNED
TJS

CHECKED
MRN

PROJECT MANAGER
MRN

FOR APPROVAL ONLY

16/10/2023	E	ADDED DIMENSIONS TO THE EVAPORATION PONDS	TCD
08/12/2022	D	ADDITIONAL CAP STORAGES FOR GROWER UNITS 1 & 2	TCD
25/11/2021	C	INCLUSION OF NEW GROWER UNITS 1 & 2 FOLLOWING FAVOURABLE ODOUR MODELLING	TJS
23/06/2021	B	RFI RESPONSE & 5,000 SPU REDUCTION OF LAFUNYA PIGGERY	TJS
03/03/2021	A	ORIGINAL ISSUE	TJS
TJS	PSV	DESIGNER	APP


NEWS CMS

JOB CODE
CPC-001

SHEET NUMBER
A102.2

CURRENT REVISION

E

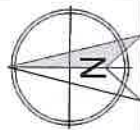

LEGEND – PROPOSED


	INFRASTRUCTURE
	INTERNAL ROAD
	FENCE
	FLOOR AREA

NOTES

1. STANDARD PIG UNITS (SPU) HAVE BEEN CALCULATED USING THE SCALING FACTORS PROVIDED IN THE QUEENSLAND DEPARTMENT OF AGRICULTURE AND FISHERIES (DAF) "PIGGERY ASSESSMENT SPREADSHEET VERSION 12.35 – MAY 2019".
2. EFFLUENT POND CAPACITIES HAVE BEEN DETERMINED USING THE QUEENSLAND DEPARTMENT OF AGRICULTURE AND FISHERIES (DAF) "PIGGERY ASSESSMENT SPREADSHEET VERSION 12.35 – MAY 2019". THE INPUT DATA IS CONSISTENT WITH THE INFORMATION PROVIDED IN THE ACCOMPANYING REPORT.
6. A WATER BALANCE WAS UNDERTAKEN, USING THE AUSTRALIAN PORK LIMITED "WATBAL" POND DESIGN SOFTWARE, TO ESTIMATE THE REQUIRED EVAPORATION POND CAPACITY.

DESIGN NOTES

1. TOTAL SHEDS: 20 SHEDS.
2. TOTAL CAPACITY: 66,500 SPU
3. TOTAL SHED GFA: 38,165m²

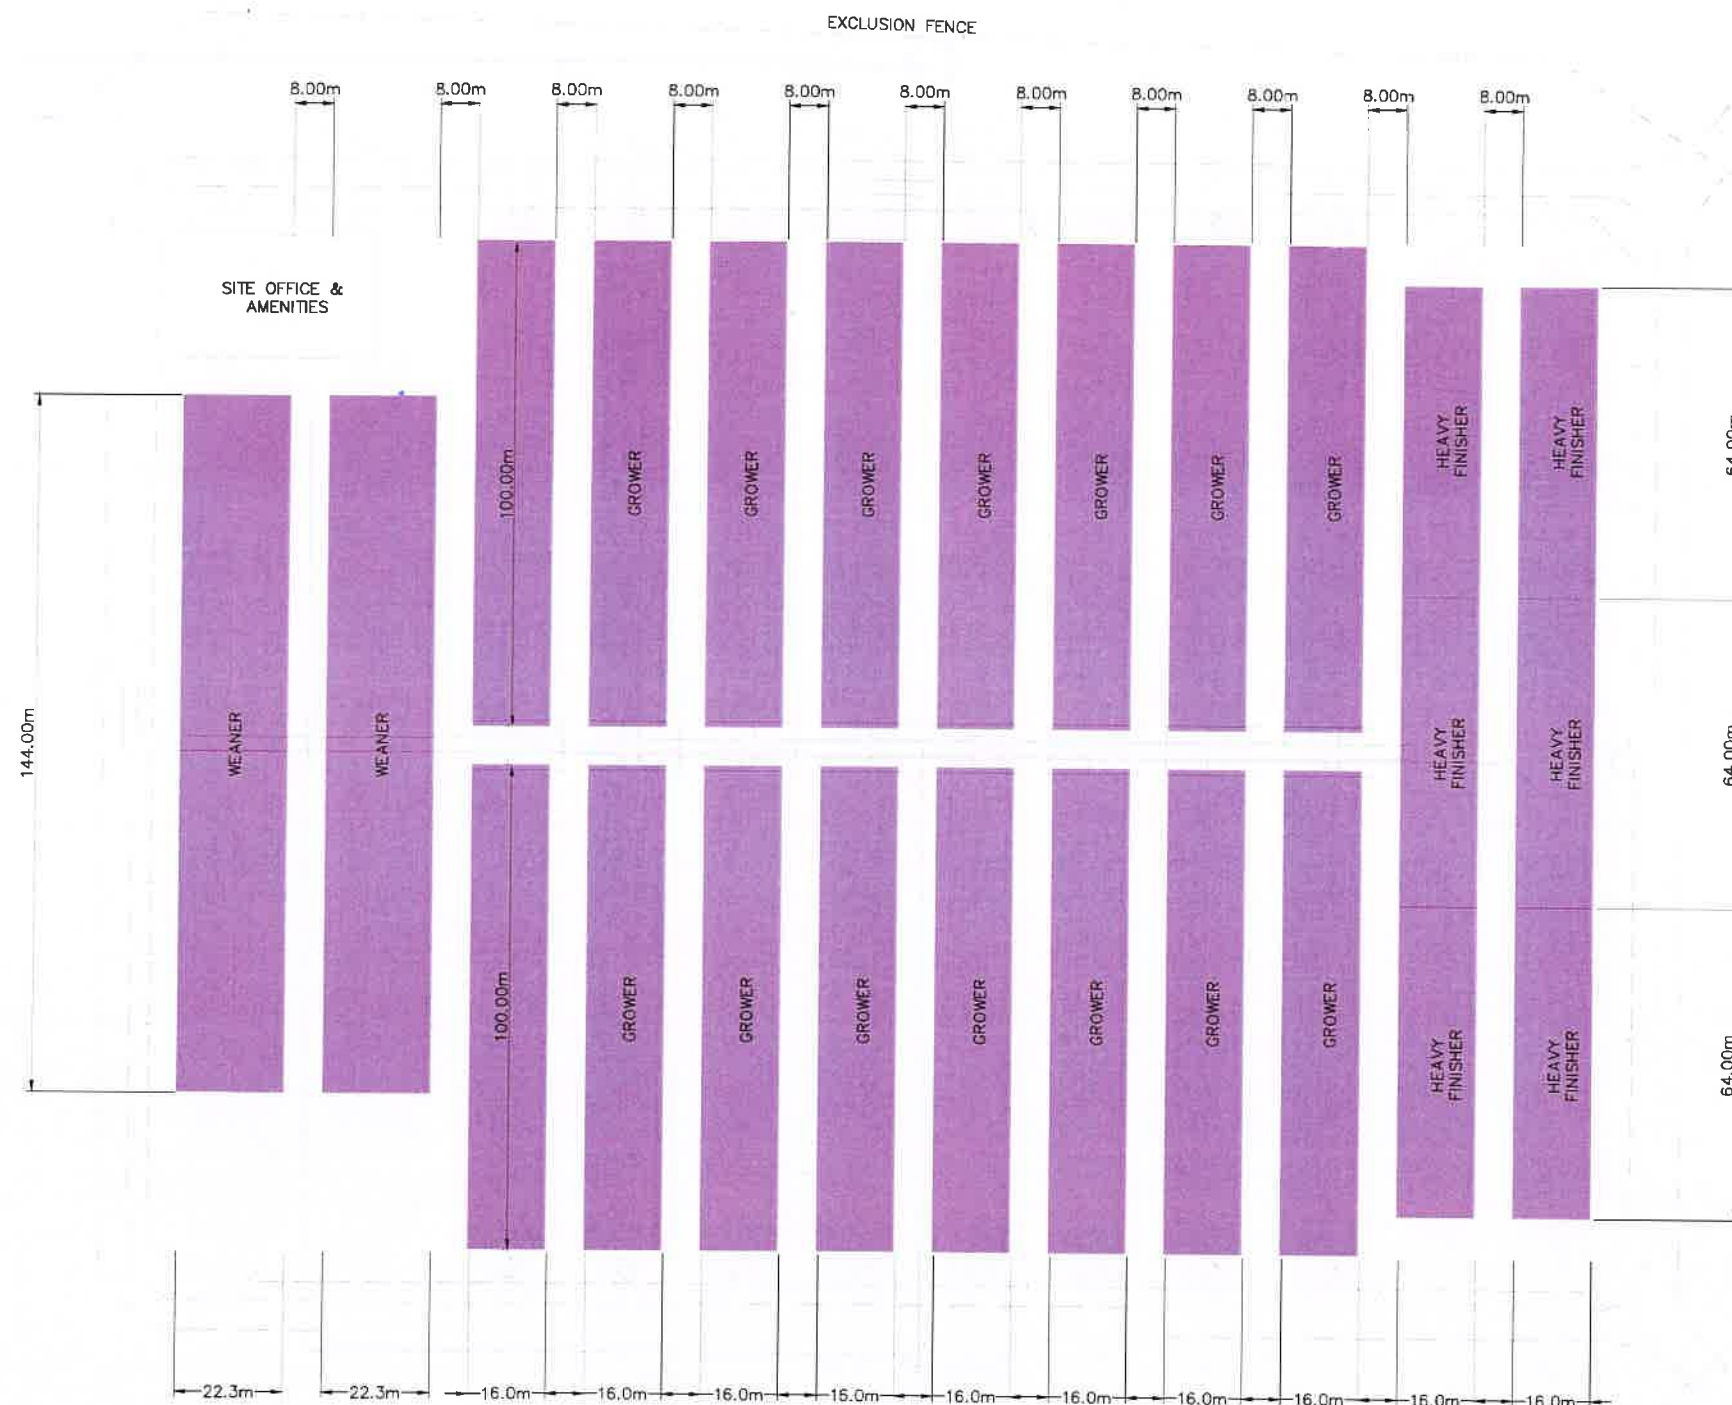

GOONDIWINDI REGIONAL COUNCIL
Approved Plan referred to in Council's Decision Notice
Council Reference: 22/40
Dated: 31/07/2024
Signed:
Print Name: Carl Manton
(Under Delegation) ASSESSMENT MANAGER

CLIENT
KEN AND JOHN CAMERON
PROJECT
PIGGERY EXPANSION
LOCATION
238 LIENASSIE ROAD, LUNDAVRA QLD 4390
SHEET TITLE
NEW DEVELOPMENT SHED INFRASTRUCTURE – FULL UNIT


AGRICULTURAL DEVELOPMENT
SERVICES AUSTRALIA
PO BOX 290
TOOWOOMBA QLD 4350
PH: +61 415 443 245
E: carl@agdsa.com.au

SCALE

SCALE 1:750(A1) 1:1,500(A3)



DESIGNED TJS	FOR APPROVAL ONLY				JOB CODE CPC-001
DRAWN MRN	16/10/2023	D	UPDATED TO REFLECT THE GROWER UNIT 2	TCC	SHEET NUMBER A103.1
PROJECT MANAGER MRN	25/11/2021	C	INCLUSION OF NEW GROWER UNITS 1 & 2 FOLLOWING FAVOURABLE ODOUR MODELLING	TJS	
	23/06/2021	B	RFI RESPONSE & 5,000 SPU REDUCTION OF LAPUNYA PIGGERY	TJS	CURRENT REMS CN
	03/03/2021	A	ORIGINAL ISSUE	TJS	D
	DATE	REV	DESCRIPTION	REVISIONS	

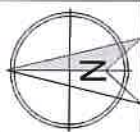

LEGEND – PROPOSED


- INFRASTRUCTURE
- INTERNAL ROAD
- FENCE
- FLOOR AREA

NOTES

- STANDARD PIG UNITS (SPU) HAVE BEEN CALCULATED USING THE SCALING FACTORS PROVIDED IN THE QUEENSLAND DEPARTMENT OF AGRICULTURE AND FISHERIES (DAF) "PIGGERY ASSESSMENT SPREADSHEET VERSION 12.35 – MAY 2019".
- EFFLUENT POND CAPACITIES HAVE BEEN DETERMINED USING THE QUEENSLAND DEPARTMENT OF AGRICULTURE AND FISHERIES (DAF) "PIGGERY ASSESSMENT SPREADSHEET VERSION 12.35 – MAY 2019". THE INPUT DATA IS CONSISTENT WITH THE INFORMATION PROVIDED IN THE ACCOMPANYING REPORT.
- A WATER BALANCE WAS UNDERTAKEN, USING THE AUSTRALIAN PORK LIMITED "WATBAL" POND DESIGN SOFTWARE, TO ESTIMATE THE REQUIRED EVAPORATION POND CAPACITY.

DESIGN NOTES

- TOTAL SHEDS: 10 SHEDS.
- TOTAL CAPACITY: 33,250 SPU
- TOTAL SHED GFA: 16,083 m²

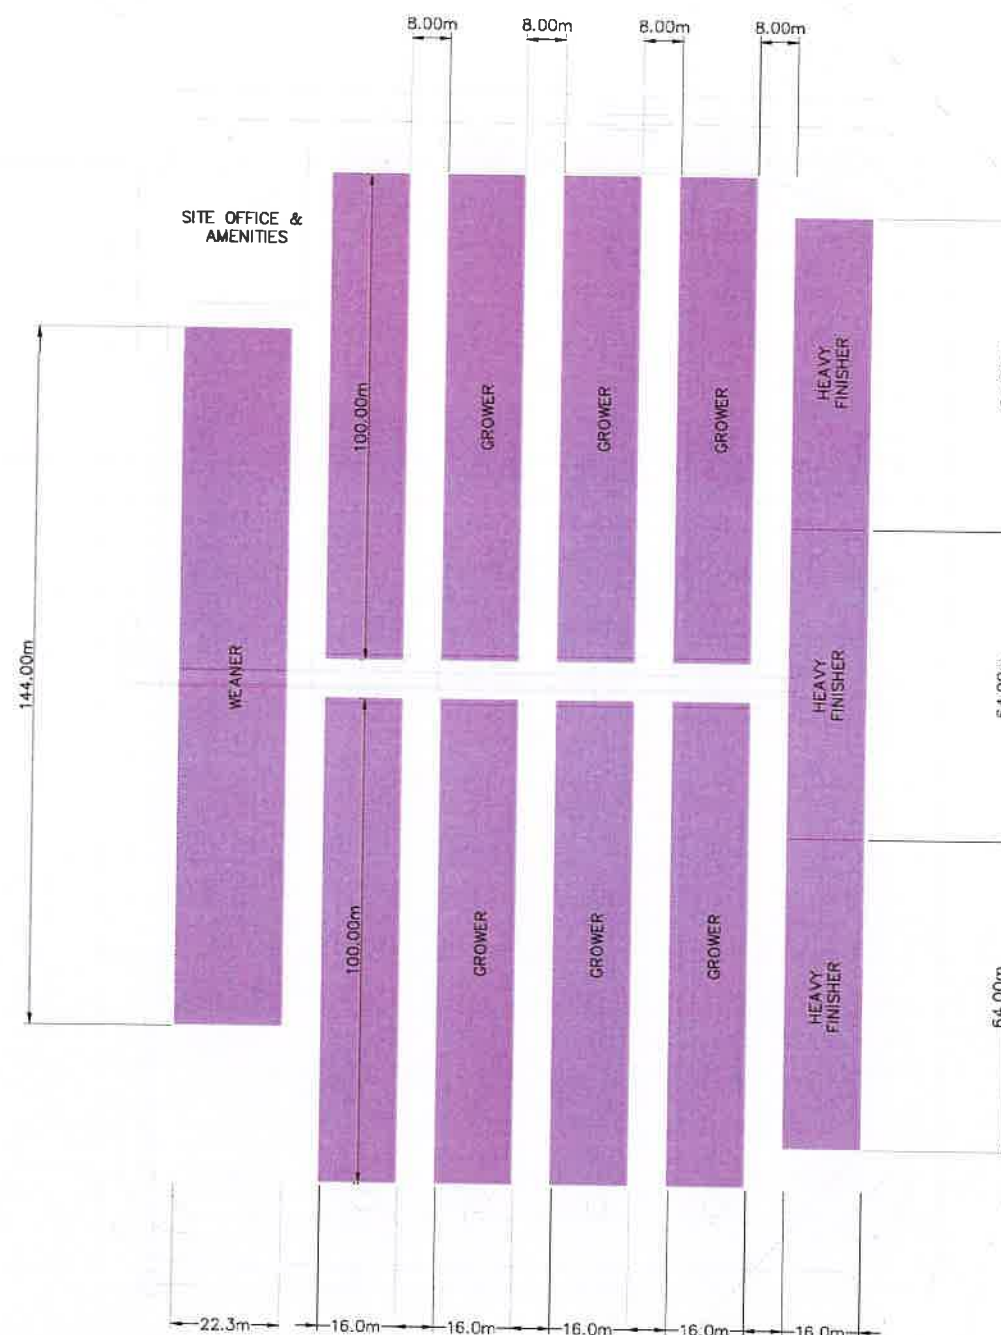

GOONDIWINDI REGIONAL COUNCIL
Approved Plan referred to in Council's Decision Notice
Council Reference: 22/40
Dated: 31/07/2024
Signed: [Signature]
Print Name: Carl Manton
(Under Delegation) ASSESSMENT MANAGER

CLIENT
KEN AND JOHN CAMERON
PROJECT
PIGGERY EXPANSION
LOCATION
238 LIENASSIE ROAD, LUNDAVRA QLD 4390
SHEET TITLE
NEW DEVELOPMENT SHED INFRASTRUCTURE – HALF UNIT

AgDSA
AGRICULTURAL DEVELOPMENT
SERVICES AUSTRALIA
PO BOX 290
TOOWOOMBA QLD 4350
PH: +61 415 445 245
E: carl@agdsa.com.au

SCALE
0 15 30 45m
SCALE 1:750(A1) 1:1,500(A3)



DESIGNED		FOR APPROVAL ONLY		JOB CODE
TJS				CPC-001
CHECKED				SHEET NUMBER
MRN				A103.2
PROJECT MANAGER				CURRENT REVISION
MRN				A
16/12/2023	A	ORIGINAL ISSUE		
DATE	REV	DESCRIPTION		
FMS 315				



Attachment 3 – Infrastructure Charges Notice





Goondiwindi Customer Service
Centre
4 McLean Street
Goondiwindi
Inglewood Customer Service
Centre
18 Elizabeth Street
Inglewood

Locked Mail Bag 7
Inglewood QLD 4387

Telephone: 07 4671 7400
Fax: 07 4671 7433

Email: mail@grc.qld.gov.au

Infrastructure Charges Notice

Address	Calnbrook Road, Lundavra and Moonie Highway, Southwood
Owner	CPC Land Pty Ltd, John Cameron, Kenneth Cameron
Applicant	Kenneth and John Cameron Pty Ltd, c/- AgDSA
Application No.	22/40
Lot and Survey Plan	Lots 1, 2 & 5 on SP327021 and Lots 9 on PG246
Date	31 July 2024
Approval	Development Permit – Material Change of Use

Development Application Details
"Rural activities" - "Intensive animal industry" (Expansion of existing piggery to 236,070 SPU)

Proposed Use	Charge Area	Network	Charge Amount (\$)	Unit	Total Charge (\$)
High Impact Rural	E	Transport	4.00 per m ² of GFA	55,503	222,012
		Stormwater	0.00 per m ² of IA	NIL	NIL

Due Date	When the change happens	Total Charge (\$)	\$222,012
Charge to be paid to	Goondiwindi Regional Council		
Lapse Date	31 July 2030		

Authorised by:

Print Name: **Mr Carl Manton**
Chief Executive Officer

In accordance the Planning Act 2016

Office Use – Receipt Number

Charges – 1250-1150-0000





Attachment 4 – Principal Submitter Table



A Carmichael	Carmichael00@gmail.com
Abbey	abbeyhalton24@hotmail.com
Abhishek S Kumar	abhishek123.mnr@gmail.com
Ad	Zadriano@hotmail.com
Addy (Alex) Dixon	npdixon@bigpond.com
Aditi Bsu	abasu1013@gmail.com
Adriana Bellemans	thekindyarn@gmail.com
Adriana Mohi	adrianap1306@gmail.com
Adriana Mohi	adrianap1306@gmail.com
Adriana Toledo	adrianatoleado210@gmail.com
Aidin Khaghani	aidinkhaghani@hotmail.com
Aisling Shanahan	Aislingshanahan86@gmail.com
Akiko Hirasawa	uzuramochi0920@gmail.com
Alana	Alanabananahammock@icloud.com
Alana Bacon	656livekindly@gmail.com
Alba Vignolo	sunfigroup57@gmail.com
Albert Mah	albertmah@iinet.net.au
Alex Font	alexis.font@gmail.com
Alex Mould	alexmould1@gmail.com
Alexander Orman	alexander.orman@hotmail.com
Alexandra Barlow	foxyalpha@me.com
Alexandra Popof	alexprussb@gmail.com
Alexandra Topley	alexandratopley@gmail.com
Alexandra White	alexwhite018@gmail.com
Ali	Ralison61@hotmail.com
Alicia	Miss.alicia.evans@hotmail.com
Alicia Bennett	alicia_bennett71@yahoo.com.au
Alicia Kelly	akdesign@live.com
Alisa De Silva	alisaena.desilva@gmail.com
Alison Chaston	panda.chaston@hotmail.com
Alison Phillips	Alisonp@bigpond.net.au
Alison Scoles	alisonscoles@hotmail.com
Alix Brown	alixanytime@gmail.com
Alzena Mariani	alzena.mariani@gmail.com
Amanda Fern	bura9@hotmail.com
Amanda Holly	amanda@alq.org.au
Amanda Honnery	rosalindeveritt@yahoo.com.au
Amanda Lambert	Amanda.s.lambert@gmail.com
Amanda Lambert	Amanda.s.lambert@gmail.com
Amanda Nielsen	nielsens2133@gmail.com
Amanda Page	amandamary27@hotmail.com
Amanda Pringle	amanda@aten.com.au
Amanda Tovell	amanda.tovell@gmail.com
Amar Singh	amarkukawa@gmail.com
Amber Latham	amber.latham-murray@outlook.com
Amber Lee	alee.emeraldsky@gmail.com

Amelia	amelia_natoli@hotmail.com
Amelia Cutmore	ameliacutmore@gmail.com
Amity	amityart1@hotmail.com
Amy	amyellenjones96@gmail.com
Amy Carpenter	amyrejoice@yahoo.com.au
Amy Twist	amy88@y7mail.com
Anai Fien	anai_louise@hotmail.com
Anais	anaishatch@yahoo.com.au
Anastasia	Anastasia_cowan@hotmail.com
Anastasia	anastasiabowell@gmail.com
Andrea Beckett	andrealions79@bigpond.com
Andrea Price	Pricea434@gmail.com
Andrea Robertson	andy616@live.co.uk
Andrew Chegidden	acheg1@gmail.com
Andrew Clarkson	mdc15@outlook.com
Andrew Gunnyon	andrewgunnyon@live.com
Andrew Loannides	drewioannides@gmail.com
Andrew Williams	veetwooiagig42@gmail.com
Angela Archer	tattgirl.aa@gmail.com
Angela Blair	Angelablairclan1@gmail.com
Angela Brito	Britoangela525@gmail.com
Angela Campbell	Zoozoo23@live.com.au
Angela Carter	carterangela@yahoo.ca
Angela Cooney	Angelacooney80@gmail.com
Angela Young	angevoung@vahoo.co.uk
Angella Duvnjak	mozgirlno1@gmail.com
Anita Parker	anitaparker79@gmail.com
Anita Scanlon	xword7@gmail.com
Anita Trimarchi	neetyneets@hotmail.com
Anja van Aswegen	anjavanaswegen@gmail.com
Ann Borg	rabbitoh14@gmail.com
Ann Muddle	annmuddle7@gmail.com
Ann Walker	anniew65@gmail.com
Ann Woeller	annbo1@bigpond.com
Anna Chiara Paravella	Annachiara.paravella@gmail.com
Anna Forrester	annaforrester66@gmail.com
Anna Harpley	anahar@dodo.com.au
Anna Nikolic	annique.nikolic@gmail.com
Anna Skup	aniaskup@gmail.com
Annabel Simmons	annabelsimmons98@gmail.com
Anna-Lisa	annalisakelly1@gmail.com
Anne McCondach	anne_mccondach_3@hotmail.com
Anne Quinlivan	quinnyswan1@gmail.com
Anne Shackman	Shacko@earthlink.net
Annelies Craig	annelies_craig@optusnet.com.au
Anne-Marie Bassoul	a.mbassoul63@gmail.com

Annette and Chris Schnack	chrienne33@bigpond.com
Annie Stringer	anniestranger54@gmail.com
Ann-Louise Stewart	annlouisestewart01@gmail.com
April	bindiruby@hotmail.com
Ariane Dobler	arianedobler@acenet.com.au
Asha	ashapersson@outlook.com
Ashlie Olman	a.olman@live.com.au
Assunta Chan	assuntachan24@gmail.com
Aubrie Anguiano	Lyricaeve@yahoo.com
Aura Valli	amv5035@gmail.com
Azaria Ashford	azariarashford@gmail.com
B Starbright	b@sourcedesign.com.au
Badyn Holesgrove	badyn@greytonfarmsanctuary.org
Barbara Lorna Burton	mrsbarbburton@gmail.com
Barbara Murphy	redcliffepaulmurphyredcliffe@hotmail.com
Barry Baudains	barrybaudains@gmail.com
Barry Baudains	barrybaudains@gmail.com
Barry Stowe	Ham.rat@hotmail.com
Beatrice Portelli	beatrice.portelli1997@gmail.com
Bec See	See.rebeccaamy@gmail.com
Bee Morgan	honeybeemorgan@gmail.com
Belinda Ball	belinda_ball123@hotmail.com
Belinda Bennett	belbennett01@gmail.com
Belinda Grimes	belinda@silvershop.com.au
Bella Gibbons	bell.gibbons@hotmail.com
Beryl Turner	berylvt@gmail.com
Bev	batkinson@outlook.com.au
Bianca Kramer	bkram@live.com.au
Bianca Litwak	biancaelle@hotmail.com
Billie-Rose Murfitt-Harvey	billierose.harvey@gmail.com
Björn Pohlmann	1969pohlmann@gmail.com
Bobbie Maton	bobsbajjas@gmail.com
Bonnie Nicholson	bon_lou@hotmail.com
Boyeon Kim	Bongoliankim@gmail.com
Bradley Noble	bradiannoble@gmail.com.au
Breanna Sorbian	MissB_44@protonmail.com
Brenda Greaves	bigreaves1@gmail.com
Brent Wilson	brent@provoked.com.au
Brian	Brian.mccall96@hotmail.com
Brian D'Costa	kirandcosta@hotmail.com
Brian Harvey	Brivey@hotmail.com
Brianna Thauer	briannathauer@gmail.com
Bridget	bonellob@yahoo.com.au
Bridgette Martin	bridgette1432@gmail.com
Brigette Maslen	bridgettefarmer28@outlook.com
Brinda Pillai	brindapillai19@yahoo.com

Brione O'Brien	brione_ors@hotmail.com
Bronwyn Smith	Bronwyntsmith@gmail.com
Bronwyn Tombs	bronwyn.tombs@hotmail.com
Bronwynne Tomaszewski	bronwynne.tomaszewski@bellvet.com.au
Bruna Manduci	Bruna.manduci@internode.on.net
Bryony Sumner	beesumner@gmail.com
Caitlin	Caitlin@vulyplay.com
Caitlin	Caitlin_93parsons@hotmail.com
Cally Darling	callydarling@gmail.com
Cameron Robertson	camrob73@gmail.com
Camille Mules	brazensilverbella@gmail.com
Camille Rabier	camille.al.rabier@gmail.com
Canan Tzelil	canant@hotmail.com
Candice	Dccns@iinet.net.au
Carissa Willis	carbird83@gmail.com
Carmen Fradel	carmen.fradel7@icloud.com
Carol Rainbird	carolrainbird@gmail.com
Carol Slater	carol@c-s-p.com.au
Carole Bracken	johnnycat@bigpond.com
Carole Meade	carolemeade@netspace.net.au
Caroline Balke	b_callie@yahoo.com
Caroline Raward	Donteatthedeath@hotmail.com
Carolyn Barnes	hartleydown@hotmail.com
Carolyn Nelson	caroline.nelson.ssb@gmail.com
Carolyn Rosenberg	carolynrosenberg8@gmail.com
Carolyn Thompson	kiwichickyak@yahoo.com.au
Carrie Natsia	natsia1@gmail.com
Casie Jade	Cazmcdee@hitmail.co
Cass	veganlovebycass@gmail.com
Cassandra Hamel	Cassandra.ware@yahoo.com.au
Cassie Jade	Cassiejade75@gmail.com
Cassy Tzoutzias	cassyandnick@bigpond.com
Cat Hyam	catkincat@protonmail.com
Catalina Eggers	catalina.eggers@gmail.com
Catherine Weir	weirc540@gmail.com
Catherine Chant	catherinemchant@hotmail.com
Catherine Critchlow	cathycritchlow@gmail.com
Catherine Hagan	cathy_hagan85@hotmail.com
Catherine Kermond	catherinekermond@gmail.com
Catherine Mullins	cathymullins00@gmail.com
Cathryn	Artikatt77@hotmail.com
Cecelia Park	cecekay89@icloud.com
Cecilia	cfrigole@gmail.com
Celeste Jacques	jacquesceleste916@gmail.com
Chan Nath	cnathwani15@outlook.com
Chantal Himmelmann	chantal@alq.org.au

Chantel Ramnanan	soca_butterfly@hotmail.com
Charlene Frase	Charlene.frase@gmx.de
Charma Voller	Charmav@yahoo.com
Charme Galvin	charmeg@gmail.com
Chelsea Chapman	cbchapman024@gmail.com
Cheryl Baillard	chezza_111@hotmail.com
Cheryl Jennifer Maddern	centur888@yahoo.com
Cheryl Ling	cherylling@hotmail.com
Cheryl Tyler Nickisson	Cheryltylernickisson@gmail.com
Cheryl Weyne	billwe@bigpond.com
Cheyenne	Cheywhel@gmail.com
Chloe	chloekelly.email@gmail.com
Chloe Horler	chloe.horler@gmail.com
Chloe Huxtable	Chloeshuxtable@hotmail.com
Chloe-Nicole Bignoux	chloe-nicole@loveable.com
Chris	cstanzer@gmail.com
Chris	chrisdedeugd@hotmail.com
Chris Cicchitti	japrati@hotmail.com
Chris Morley	Yelromc@hotmail.com
Chris Trani	chris5292@live.com.au
Christa	Vaswegen@bigpond.com
Christian Soupos	groundcontrolmowing@outlook.com
Christina	christinamaree93@hotmail.com
Christina van Aswegen	christina3412.v.a@gmail.com
Christina Charteris	chrischarteris@yahoo.com.au
Christine	chrissiecraker@gmail.com
Christine Adams	ozanimals@bigpond.com
Christine Bassett	space.bassett@gmail.com
Christine Bennett	c.bennett95@gmail.com
Christine Davas	christinedavas@gmail.com
Christine Gwin	krissfgalg@gmail.com
Christine Jumbeck	flamingo517@yahoo.com
Christine McCoy	cmccoy47@gmail.com
Christine Rosewall	christine_rosewall@live.com.au
Christopher Warrick	chriswarrick@protonmail.com
Chuen	Zhangcunwen@hotmail.com
Cindy	cinthakay@msn.com
Clair Knobloch	clairknobloch@gmail.com
Claire	claire.o.martin09@gmail.com
Claire	craylor2106@gmail.com
Claire Ambler	Claire.ambler@hotmail.com
Claire Bettington	cbettington@bigpond.com
Claire Ferguson	clairelf155@hotmail.com
Claire Hinge	Hingeclaire369@gmail.com
Clare	Clare-wheeler@live.com
Clarinda Delarmae	clargrah@hotmail.com

Claudia Ford	claudiaford276@outlook.com
Claudia Janssen	clanssen59@gmail.com
Claudia Sammut	Claudiaantje_bauer@hotmail.com
Claudia Scarth	claudialeemail@gmail.com
Claudia Sipura	sipurac@gmail.com
Clint Seares	Clint@wayahead.com.au
Clio Popof	cliopopof@gmail.com
Clive Manners	clivemanners970@gmail.com
Coleen Nearing	nearing4@hotmail.com
Colin Scopee	colinscopee@gmail.com
Colleen McKenney	mckenc@iinet.net.au
Connie Makris	conniemakris2@gmail.com
Conor Hill	conorhill92@gmail.com
Coral Waters	waterscj@live.com
Coralie Pittman	coraliepittman@gmail.com
Corrina Lessing	corrina21@gmail.com
Courtney Brathaug	c.brathaug@gmail.com
Courtney Dylan	loui-xox@hotmail.com
Craig Holyland	craigland45@hotmail.com
Crystal Graham	crystalgraham@y7mail.com
Cushla Westbrook	Ausfestivalshop@gmail.com
D Smith	dismith21@bigpond.com
Daizee Wiles	Daizeewiles@hotmail.com
Dale	d_prescott@live.com
Dan Stroede	danstroede7@gmail.com
Dani	dkc_95@hotmail.com
Daniel Johnson	dipro88@hotmail.com
Daniel Spiteri	dspiteri@me.com
Danielle	Daizeewiles@hotmail.com
Danielle	daniellecooke97@hotmail.co.uk
Danni Catterall	dcatterall85@gmail.com
Danuta Kwiatkowski	dntkwiatkowski34@gmail.com
Dara Lawson	dara@dtigerlily.com.au
Darlene Jattke	Darlene.justgroup@icloud.com
Daryl Butler	darylbutler@hotmail.com
Dave Socorro	Naturephysique@gmail.com
David Formosa	dformo21@hotmail.com
Dawn Coleman	hillcoleman98@gmail.com
Dawn Garioud	garioud@hotmail.com
Dawn Smith	bayzaustralia@optusnet.com.au
Deanna Martin	kymbalee_1@optusnet.com.au
Deb	Huffy26@optusnet.com.au
Deb Bayne	debbayne@gmail.com
Deb Hodgson	Deb-hodgson@hotmail.com
Debbie Davis	debbie.davis4@bigpond.com
Debbie Davis	debbie.davis@clearsoftware.com.au

Debbie Dee	debbiedee82@gmail.com
Debbie Jenkinson	emaildebbiej@gmail.com
Debora Mota	deboramota.carioca@hotmail.com
Debora Stefanile	Yourhorsyoursoul@gmail.com
Deborah Abood	deborahabood@yahoo.com.au
Dee Prow	prow.deedee@gmail.com
Del Zimmermann	delzed333@gmail.com
Delia Richardson	delia@blazingtrails.com.au
Denise Corbin	dendestiny@aol.com
Denise Inkel	inkelstamour@gmail.com
Di Roberts	diroberts2010@yahoo.com
Diana Hockley	cadfael88@gmail.com
Diana Keefer	dianak740@gmail.com
Diana Kolaski	dianakolaski8@gmail.com
Diana Palmer	palmer@jetmedia.com.au
Diana Pettersen	dianap@mysoul.com.au
Diana Tomkins	diana.tomkins2@bigpond.com
Diana Visser	Dinkydi65@gmail.com
Diane Barrett	dianebarrett@live.co.uk
Diane Oberholzer	dianeoberholzer@yahoo.com
Diane Weir	diane.weir@bigpond.com
Dianne Hendry	dhendry2@hotmail.co.uk
Dianne Holman	bundie20@gmail.com
Dina Bryan	dinabryan@hotmail.com
DL Giles	mispoplil2015@gmail.com
Dominique Baker	dgbaker29@gmail.com
Donna Faccioni	Donnasfitnessrevolution@gmail.com
Donna Fanning	doovafanning@gmail.com
Donna Morgan	dgmorgan70@hotmail.com
Donna Wivell	donna.wivell@gmail.com
Doris Maris	dmaris@engeneic.com
Doris Rauh	doris.rauh8@gmail.com
Dorothy White	dew12@ozemail.com.au
Doug	Douglas.f.brown@gmail.com
Doug Flack	tonyobst@hotmail.com
Douglas	douglasleith1970@gmail.com
Duncan Burnet	duncan.burnet@gmail.com
Dylan Goldfinch	estherfakhry@gmail.com
Elaine Brustscheid	ebrustscheid@gmail.com
Elaine Max	etinamax@aol.com
Eleni	Eleniskarlatos@hotmail.com
Elisa	Elisa.roesti@gmail.com
Elise Campbell	elisecampbell2683@gmail.com
Elisha Olsen	elle-k-o@hotmail.co
Eliza Fitzgerald	elizafitzgerald01@gmail.com
Elizabeth Bundy	egbundy@gmail.com

Elizabeth Clarke	Lizclarke87@hotmail.com
Elizabeth Hardcastle	lizhardcastle@optusnet.com.au
Elizabeth McLean	ccattermole97@gmail.com
Elizabeth Shanahan	lizzie_m_22@hotmail.com
Elle Bee	aboveallart@bigpond.com
Elle Trahair	eleanor.trahair@hotmail.com
Ellie	elliemoonguardian@gmail.com
Ellie Ludlow	elliejaneludlow@gmail.com
Els van Zanten	elsjevanzanten@hotmail.nl
Elva	elvamhudson@gmail.com
Emilia Wines	Ecbwino@hotmail.com
Emilie Rudy	e_rudy@outlook.com
Emily	emilygriffin6666@gmail.com
Emily	02.cohort.load@icloud.com
Emily Baker	emily_baker13@hotmail.com
Emily Bakker	emyloubakker@hotmail.com
Emily McCallum	Emily.mccallum.ajp@gmail.com
Emily Rice	emilyrice@peta.org.uk
Emma Brown	Thesveltebrownfox@gmail.com
Emma Dash	emmadash123@gmail.com
Emma Franklin	emmacsfranklin@gmail.com
Emma Gawthorne	emmagawthorne@live.com
Emma Milton	emma180983@outlook.com
Enid Lunow	friendsinyoga@hotmail.com
Erika Celedes	Prettyspider@yahoo.com
Erin Parnell	erinparnell@gmail.com
Erin Sleeth	erinsleeth@outlook.com
Esa O'Connor	esaonearth@protonmail.com
Eve	eve_hepburn@outlook.com
Eve Barton	e_blanche@outlook.com
Fabian Salamon	fabian@mermaidck.com
Feddie	feddie.vi@gmail.com
Fiona Connolly	Pecksonpine@bigpond.com
Fiona Diggins	fiona.diggins@malphas.io
Fiona Fishcer	hellofionafischer@gmail.com
Fiona McDougall	Fmcdougall@hotmail.com
Fiona Shannon	fionashannon62@gmail.com
Fitzpatrick	Vhfitzpatrick@outlook.com
Flemming Ostenfeld	svedalabo@yahoo.com
Fran Miller	harmony0088@gmail.com
Frances Mceniery	fmclare11@outlook.com
Frank Burke	richmondfan@live.com
	"Minna-Billa"2041 Retreat Road,
	Goondiwindi
Fred and Rita Giltrow	
Gabriella Wilson	gabriella@provoked.com.au
Gabrielle Davies	gabstar@y7mail.com

Gabrielle Mansford	gabriellemansford@icloud.com
Gaby Ricketts	Gabyricketts@hotmail.com
Gaelene Laing	gaelene59@hotmail.com
Gail Luitingh	g.luitingh@outlook.com
Garth Rice	garth@walkswoofsnwags.com.au
Garth Rothwell	garth.rothwell.realestate@gmail.com
Gary Besford	Tripleb16@gmail.com
Gary Fagg	gazzawon@live.com.au
Gayle Beverley Williams	gaylewill52@fastmail.com.au
Gayle Burgess	daisychain2001@hotmail.com
Gayle D'Arcy	gayleldarcy@gmail.com
Gaylene Corben	gayleneb08@gmail.com
Gemma	Gemmaevearmstrong@gmail.com
Genavive St Clair	genarosa89@hotmail.com
Genevieve Cleversley	genevieveehc@outlook.com
Geoff OConnell	geoff.oconnell@bigpond.com
Georgia DiBiagio	georgiadibiagio@gmail.com
Georgie Bromwich	ggbrom@gmail.com
Georgina Letchford	georginaletchford@gmail.com
Georgina Shelley	igshelley@solisfire.com.au
Gill	gillianshairgarage@gmail.com
Gillian Dent	gillymrd@gmail.com
Gillian Talty	Gilltalty@hotmail.com
Gillian Thomas	gillianthomas@bigpond.com
Gimasha	gimabothieu@gmail.com
Giselle	Gclout21@yahoo.com
Glenn Osborne	glenno66@hotmail.com
Glenys O'Neill	Montazuma2002@yahoo.com.au
Gloria Margaret Hartney	ghartney@bigpond.net.au
Gloria Mello	dmello.gloria@gmail.com
Glyn Hannam	ghannam_@hotmail.com
Grace	Tofu_kid27@yahoo.com.au
Grace McMahon	gracemcmahon@optusnet.com
Gracie Skelton	gracie.skelton96@gmail.com
Grainne Hannon	grainnehannon10@gmail.com
Greta	Greta.shields@hotmail.com
Guglielmo Marrè	alby.guly@gmail.com
Guisselle Martinez	Gsselle@gmail.com
Hal Jon Ginges	gingeses@bigpond.net.au
Hanita Schlick	hanitaschlick@hotmail.com
Hanna James-Hook	hjameshook3@gmail.com
Hannah Donaldson-Browne	hannah-donaldson@hotmail.com
Harley McDonald-Eckersall	harley5me@gmail.com
Harriet	Harrietsaige19@gmail.com
Harris Lena	lena.h@angelic.com
Harry Miller	joeparra@hotmail.com

Harvey Lewis	sweetland3@yahoo.com
Hayley Budrius	hayleyvegan@hotmail.com
Hayley Maxfield	hayleymaxfield38@gmail.com
Hazel Hunter	hhunt1234@gmail.com
Heather Adams	heatheranne525@gmail.com
Heather Dowling	dowlingheather1@gmail.com
Heather Hamling	heather.hamling@bigpond.com
Heather Hyde	heather@elephantintheroominc.com
Heather Laurie	heatherlaurie8@gmail.com
Heidi St John	Ahstjohn1@gmail.com
Helen	helenbottger@hotmail.com
Helen & Bryce Mead	helen@wandafarming.com.au
Helen Cary	Helencary12@gmail.com
Helen McArthur	hmc56@outlook.com
Helen Round	duckdhootingisadyingsport@gmail.com
Helen Schaper	helen@standbysecurity.com.au
Helen Staniskov	Helen.staniskov@outlook.com
Helen Taylor	heltay59@gmail.com
Helle Darling	held@c.dk
Himan Upadhyay	himanupadhyay917@gmail.com
Hiroko Suzuki	coohiroko1124@gmail.com
Holly Epinger	epingerh@gmail.com
Ian Mackenzie	ianmack001@yahoo.com
Indy Davies	info@badpublicity.com.au
Indy Davies	info@badpublicity.com.au
Ingmarie Solin	sticks02@bigpond.com
Ingrid Neilson	inganeilson@gmail.com
Iona Brennan	ionabrennan@yahoo.com.au
Irene Cooper	icooper54@gmail.com
Irene Hawkins Macdonald	iehawkins@hotmail.com
Isabella Francis	Isabella.francis@hotmail.com
Ivana Curak	ivanacurak3174@hotmail.com
Ivonne Teoh	Ivonne.teoh@gmail.com
J Larsen	jullibean22@gmail.com
J Schwass	julie.schwass@gmail.com
Jacinta Jones	jeb_jones@hotmail.com
Jacki Jacka	jjacka69@gmail.com
Jackie	jac_mckeon@yahoo.com.au
Jackie Arnold	LuckyLodgeboardingcattery@gmail.com
Jackson Lloydsmith	jacksonlloydsmith@gmail.com
Jacqueline Glyde	glydenews@yahoo.com.au
Jacqui	jhaskayne@hotmail.com
Jade Perry	jadeperry96@hotmail.com
Jagtar	Jagtarbajwa721@gmail.com
Jagtar	Gjagtar450@gmail.com
Jake	Backstedt86@gmail.com

Jaleana Gray	jaleana@iexpress.net.au
James-Hook Issac	ijameshook@gmail.com
Jamie	Jamielaing82@gmail.com
Jamie Bencomo	jmewrld@gmail.com
Jan Brereton	drummondserenity@yahoo.com.au
Jan Goddard	jangodhawks@gmail.com
Jan Johnston	bikinwa@gmail.com
Jan McMahon	janmcmahon43@yahoo.com.au
Jan Saunders	saundersjan@hotmail.com
Jane Blance	janeblance@rocketmail.com
Jane Bone	janeb21@windowslive.com
Jane Mitchell	gjjcm@hotmail.com
Jane Morgan	janem2668@gmail.com
Janet McCarthy	kathleenmccarthy50@gmail.com
Janet Nolan-Cronin	crones77@live.com.au
Janet Prout	Jan.prout@outlook.com
Janice Kennedy	discojanice@gmail.com
Janice Lee	Janicelee_@hotmail.com
Janice Main-Brown	nellycollie@live.com.au
Janine	janinegolds@bigpond.com
Janita Mcleod	reggiemcleod@live.com.au
Jason Hapke	mysirlonee@gmail.com.au
Jason Wornham	jason.wornham@gmail.com
Jayde	jayde_dewahl@hotmail.com
Jayne Centurion	jayne.centurion@gmail.com
Jayne Mackenzie	jaynemackenzie@hotmail.com
Jayne Pickering	jayne.pickering@hotmail.com
Jean Tait	taitjeanie@gmail.com
Jeanette	Tuscany333@gmail.com
Jeanette Watson	jeanettewatson@iinet.net.au
Jen Brecknell	jbfourshop@gmail.com
Jen McGee	jenmcgee589@gmail.com
Jenna Cullen	Jennamcna@gmail.com
Jenna Fox	whatsdoneisdone12@gmail.com
Jenni	blasphemous_girl02@hotmail.com
Jennifer	jennifer.timms@gmail.com
Jennifer	jkl881@hotmail.com
Jennifer Beaton	Jenny_j_b@hotmail.com
Jennifer Bedford	jennifer.l.bedford@gmail.com
Jennifer Fox	jenfxx@gmail.com
Jennifer Gregory	jennifer.gregory1951@gmail.com
Jennifer Horsburgh	jenniferh15@bigpond.com
Jennifer Lutz	jennifer_lutz@hotmail.com
Jennifer Morgan	okokjennym@hotmail.com
Jenny Forward	redluna61@gmail.com
Jenny Overton	ovenjen@bigpond.com

Jenny Smart	jennyreborn1@hotmail.com
Jenny Valentine	hellojv@hotmail.com
Jess	Jdhljs02@gmail.com
Jess Fothergill	Jafothergill@gmail.com
Jess Germon	jessica.germon@outlook.com
Jesse Westbrook	Jessewestbrook33@gmail.com
Jessica	Jessica.w@hotmail.com
Jessica Coward	jessconnolly04@gmail.com
Jessica Reardon	jessicareardon1981@gmail.com
Jessica Riordan	j.riordan85@gmail.com
Jessica Semple	jess.semple88@gmail.com
Jessica Tselepy	jess.tselepy@gmail.com
Jessica Tunnicliff	jessica.tunnicliff@gmail.com
Jessikah Maher	jessikah.maher@hotmail.com
Jill Mitchell	wickensmitchell2000@gmail.com
Jim Takahashi	newsylander@gmail.com
Jim Takahashi	newsylander@gmail.com
Jima Kent	kelsang.jima@hotmail.com
Jo Campbell	jobiwan@y7mail.com
Jo Dukaric	jolisawalsh@hotmail.com
Jo Gaskell	jo.gaskell@yahoo.com.au
Jo McIntyre	Jomac28@bigpond.com
Joan Young	joyminidonkeys@gmail.com
Joanne	joanneconnolly61@gmail.com
Joanne Abberton	Joanneabberton@gmail.com
Joanne Benson	dilish@bigpond.com
Jo-Anne Bird	hotwlz@hotmail.com
Joanne Campione	jocamp@bigpond.net.au
Joanne Copeland	jlc303@hotmail.com
Joanne Howitt	joannehowitt87@gmail.com
Joanne Marland	jempyu71@hotmail.com
Joanne Mills	jmjoannafay@gmail.com
Jocelyn Freger	jocelynfreger@gmail.com
Jodie	Jodie@twct.com.au
Jodie	jodieb1972@yahoo.com.au
Jodie Chynoweth	jodieandpete23@hotmail.com
Jodie Lloyd	jodie_lloyd@hotmail.com
Jodie Saul	jodestar72@gmail.com
Joelle Cullen	asap@asapentertainment.com.au
Johann Lipman	Johann.lipman58@gmail.com
John	cloudbreak411@hotmail.com
John	johneast737@bigpond.com
John Brennan	john.brennan65@yahoo.com
John Brussee	johnnywolf49@gmail.com
John Hosking	jhoskingdesigns@gmail.com
John Nicholas	avjohn@internode.on.net

John Snell	John_snell88@hotmail.com
John Strieker	John.strieker@pm.me
Jonas Vith	jonas.vith@gmail.com
Josef Holownia	joeholownia7@gmail.com
Josephine Chapman	jsmw@iinet.net.au
Joshua Nix	joshua.nix@hotmail.com
Joshua Wong	wongas19@gmail.com
Josie Taranto	j.taranto82@gmail.com
Josip Duplancic	iduplancic123@gmail.com
Juan	im.gonzalezz@gmail.com
Judah Thomas	thomasjudah@outlook.com.au
Jude Campbell	jude_campbell57@hotmail.com
Judith Phillips	judeannephillips@gmail.com
Judy Smith	jasftc@gmail.com
Jules Hans	Pearll@powerup.com.AU
Jules Lewington	Juleslewington@yahoo.com.au
Julian Carr	carr.julian@gmail.com
Julie	juliehe00@hotmail.com
Julie	aromatiquejulie@gmail.com
Julie Andersson	Julieandersson2088@gmail.com
Julie Bozicevic	juliemary2011@hotmail.com
Julie Brown	julie_glynn@hotmail.com
Julie Ellis	julie.ellis777@gmail.com
Julie Lenny	Barraqueen@hotmail.com
Julie Meryl Flynn	zoogandwoo@hotmail.com
Julie Shearer	Julieshearer1125@gmail.com
Julie Williamson	juliewilliamson37@gmail.com
Juliett Gillbody	Jbgilbare10@gmail.com
Juliette Woodcroft	Woodyworld@bigpond.com
Junko Deguchi	milk_caramel_0721@yahoo.co.jp
Jutta Hau	jutta.hau@zitrone.com.au
K Cullearn	Charlierose82@hotmail.com
Ka Man Chung	kmc@entrustedremedialmassage.com
Kae McKinnon	kaemick@bigpond.com
Kaitlyn	Kaitlyn.webb@seqirus.com
Kamal	Kamalgill21@yahoo.in
Karan Bauer	bauer-bird@hotmail.com
Karel Helliwell	karel@live.com.au
Karen Archbold	klarchbold@hotmail.com
Karen Bradley	kazbra51@gmail.com
Karen Cutler	karen.cutler@me.com
Karen Fuchsbichler	bronsonporsche@gmail.com
Karen Hemsley	karen.hemsley@hotmail.com
Karen Jackson	Karenkj01@yahoo.co.uk
Karen Jakopovic	karenjako@gmail.com
Karen Sadgunn	ksadgunn@gmail.com

Karen Thomas	kmt1663@yahoo.com.au
Karena Holyland	karenahland@gmail.com
Karin Wentworth-Ping	karinwp@iinet.net.au
Karla	Nomisk001@gmail.com
Karla Flay	karlaflay1@gmail.com
Karla Simon	nomisk001@gmail.com
Karlie Schwartz	karlie_27@hotmail.com
Karys	Karysb@live.com.au
Kashina	Kashina.c@gmail.com
Kashina Crabbe	kashina.c@gmail.com
Kat	Katmullen1962@gmail.com
Kat	katieclarke201@gmail.com
Kat Oakley	ieatredcrayons@gmail.com
Kat Price	Kat_bird77@hotmail.com
Kate Borgo	kateeborgo@gmail.com
Kate Buckley	Kate.renhoek@gmail.com
Kate Davis	Katesdavis@sctelco.net.au
Kate Dunstay	katedunstan101@gmail.com
Kate Grigg	Katieday261180@hotmail.com
Kate Herrick	Katecookies@gmail.com
Kate Matthews	Prunky.chicken@gmail.com
Kathie	Kathanderson75@gmail.com
Kathleen Carrington	klc1966@outlook.com
Kathleen Clifford	kbclifford82@gmail.com
Kathryn Munro	mkatezoo2004@gmail.com
Kathryn Payne	Kate_p18@hotmail.com
Katie Collins	k.collins888@hotmail.com
Katja	katja.alice@gmail.com
Katrina	Katrinavlcek@hotmail.com
Katrina Sobianina	Katrina.sobianina@education.wa.edu.au
Kay Elsdon	kayelsden@optusnet.com.au
Kay Labo	lisloves@bigpond.net.au
Kay Vernoon	k.vernon@me.com
Kayla Steed	kaylasteed@live.com
Kayleigh	laine26@outlook.com
Kayleigh Brighton	kayleighbrighton@gmail.com
Kaylie Rogers	kaylie78@live.com.au
Keely	Keely_fearnside@hotmail.com
Keith Lupton	keith.lupton@outlook.com
Keith Smith	keith.lindsay.smith1963@gmail.com
Kellie Wooldridge	contactkwooldridge@gmail.com
Kelly Miller	kellym085@hotmail.com
Kelly Miller	kelly@hairypants.com.au
Kelly Riefe	kellyriefe@hotmail.co.uk
Kelly Shipway	kellyshipway@hotmail.com

Kenneth & Marjorie Giltrow	"Barina" 107 Ripple Downs Rd, Southwood, Moonie, QLD 4406
Kerri Nicholls	Rosker33@bigpond.com
Kerri Nicholls	rosker33@bigpond.com
Kerry	Kerryradford89@hotmail.co.uk
Kerry Edwards	alledompark@gmail.com
Kerry Horvat	kerryhorvat5@gmail.com
Kerry McGrath	kezhab@hotmail.com
Kerry Murrell	krym@bigpond.com
Keryn Woolmer	kerlyn12@yahoo.com.au
Kevin Fowkes	kevin_fowkes@hotmail.com
Kevin Medina	kevin.n.medina123@gmail.com
Khushboo Dhiman	khushboo.dhiman@edo.org.au
Kim	keldret@yahoo.com
Kim	Kim_mason1990@hotmail.com
Kim Johnston	kimmyjohnston0310@gmail.com
Kim McDonald	Klamcdonald15@gmail.com
Kim Molella	firstrose72@gmail.com
Kim Norbury	kim.norbury@hotmail.com
Kim Smallacombe	kim.smallacombe@gmail.com
Kim Straker	hildene.reesville@gmail.com
Kim Warren	Kimmmmy61@gmail.com
Kimberly Osborne	Kimberly.pagden@yahoo.com
Kimberly Richter	Dr.kimberlyrichter@live.com
Kirby Drew	kirbydrew83@gmail.com
Kirsten	Kirstenn@live.com.au
Kirsten McLaren	kmtechstuff@yahoo.com
Kirstie Smith	kirstie.smith@live.com.au
Kirsty	kirsty.coltman@outlook.com
Kirsty Trask	kirstytrask@live.com.au
Kitty Deane	kittymillyard@hotmail.com
Klaus Weber	hellberry007@gmail.com
Koren Wheatley	korencat@hotmail.com
Kotono Arai	brcwlls-7070am@ezweb.ne.jp
Krysten Pierre	Nourishednc@gmail.com
Kyle Behrend	Kbehrend@gmail.com
Kylie Latham	kyliejl@hotmail.com
Kylie Warnock	kylie.j.w@hotmail.com
Lachlan Burnside	lachlan.burnside345@gmail.com
Lachlan Smith	smithlachlan50@gmail.com
Laine Fooks	fookslaine@gmail.com
Lana	ljbarger@outlook.com
Lana Bolzon	Lanaalbanesebolzon@gmail.com
Lara Flanagan	info@mynotesfrom.com
Laraine McCarthy	laraine_mccarthy@hotmail.com
Laraine Whitwam	Wigsta@hotmail.com

Laura	lauramaclschlan97@gmail.com
Laura	Laura.weatherhead@yahoo.com.au
Laura	L.pytlikiii@googlemail.com
Laura Cusack	alexandlaura@gmail.com
Laura Riley	msliriley@gmail.com
Laura Unmack	Laura.phj@gmail.com
Laura Warland	koalaura5@yahoo.com
Lauren	laurenwalder1996@gmail.com
Lauren Dennett	lauren.dennett1@hotmail.com
Lauren Waldon	Lauren.waldon@gmail.com
Lauren Ward	laurenward6891@gmail.com
Lauren Webb	laurenwebb1979@hotmail.com
Laurien De Block	Laurien.deblock@gmail.com
Lawrence George James Morris	lawrencemorris1@bigpond.com
Leah Burton	Bljb@bigpond.com
Leah Hassard	Leah@hotmail.com.au
Leanne	Lostalltrace@hotmail.com
Leanne Beazley	Bl.beazley@bigpond.com
Leanne Freedland	leefree21@gmail.com
Leanne Grant	leannegrant@live.com.au
Leanne Stayches	rezzaranch@gmail.com
Leanne Sternbeck	radhaorganics@gmail.com
Lee Eady	leanneeady66@gmail.com
Lee O'Mahony	Leeomahoney@optusnet.com.au
Lefki Pavlidis	lefkipav@yahoo.com
Leianne Hudson	hudsonleianne@gmail.com
Leif Prime	leif.prime@gmail.com
Leigh Metcalfe	leigh.metc@gmail.com
Leigh Summers	leighsummers@bigpond.com
Lenore Scott	chinatown@mail.com
Leola	leolatse1@gmail.com
Leonard Fitzpatrick	leonardfitzp@gmail.com
Leonie Lyall	leonie.lyall@bigpond.com
Leonie Scott	mallee66@yahoo.com.au
Lesley Auguston	lilypilli@hotmail.com
Lesley Lambert	sasha62@bigpond.net.au
Lesley Richardson	lysette1800@gmail.com
Lesley Richardson	lysette1800@gmail.com
Lesley Sims	lesley.sims@bigpond.com
Lesley Sinclair	lesleysinclair01@gmail.com
Letitia Donnelly	letitia.donnelly17@gmail.com
Li Luo	vic991984@hotmail.com
Liana Perry	perryfamilylb@gmail.com
Libby Cashion	libster53@gmail.com
Lilly Parisi	lilpuss08@bigpond.com

Linda Geiger	lindageiger78@gmail.com
Linda Jones	lindadote@gmail.com
Linda McCarthy	curran58@icloud.com
Linda Pye	l.cat.42@gmail.com
Linda Quelch	qlindie@gmail.com
Linda Reilly	lindanreilly@gmail.com
Linda Smith	lianes@internode.on.net
Linda Williams	missanthropy78@gmail.com
Lis Barnett	marijke.eb@gmail.com
Lisa	accounts@signlanguage.net.au
Lisa	Wattossay@gmail.com
Lisa	mitchie10@hotmail.com
Lisa & Peter	45liacramer@gmail.com
Lisa Bashford	Lisa.bashford@lice.com.au
Lisa Bennie	rolim1@bigpond.net.au
Lisa Blundell	lisablundell05@hotmail.com
Lisa Brandner	lisa.brandner@hotmail.com
Lisa Foo	lisa_foo@outlook.com
Lisa Foster	kleencare01@bigpond.com
Lisa Harrison	precious_lisa@hotmail.co.uk
Lisa Holden	Lvph1969@yahoo.com.au
Lisa Jones	candljones@hotmail.com
Lisa Kearns	Petallpets@aol.com
Lisa Laverick	lisahancock1224@gmail.com
Lisa Lucas	lisalucas15@outlook.com
Lisa Margetts	sunlily36@gmail.com
Lisa Maxwell-Wright	liszacska@gmail.com
Lisa Ryan	lisa.r@animal-lib.org.au
Lisa Salazar	lisajunior@att.net
Lisa Thompson	lisa.thompsonn@gmail.com
Lisa Viaggi	lisaviaggi@hotmail.com
Lisa Watters	tokyotaos@live.com
Liz Gould	lizigould@gmail.com
Liza Brock	lizabrock40@gmail.com
LM Melville	melville.lisa@gmail.com
Lori Natoli	lori1967feb@icloud.com
Lori Van Der Burg	aşhavdb@yahoo.com.au
Lorna	lornafurst@yahoo.com
Lorna Key	lorna-joy@live.com.au
Lorraine Brushe	lorraine63@live.com.au
Lorraine Foley	lorrainesright@yahoo.co.uk
Lorraine Rosenberg	rosenberglorraine@gmail.com
Lou Christie	louise.christie@yahoo.com.au
Louisa Faraci	lou.d.lou@bigpond.com
Louise Cooke	lou.cooke@gmail.com
Louise Harrison	louise.harrison@motivenetworks.com

Louise Readett	louisareadett@yahoo.co.uk
Louise Singh	Louise_sing@hotmail.com
Louise Walton	louwalton@hotmail.com
LS	Ry-spirit@hotmail.com
Luci Roney	lucianne.tara@gmail.com
Lucille Stone	lucille_stone@hotmail.com
Lucinda Dunn	lu.dunn@outlook.com
Lucy Obrien	lucy.e.obrien@hotmail.com
Lucy Taylor	taylor.1984@live.co.uk
Lulu Langford	2blessedx4@gmail.com
Lynda Humphreys	lyndah1980@hotmail.com
Lynda Mathison	lynda1267@bigpond.com
Lyndel	Lyndel.arnett@gmail.com
Lyndon Harris	lyndon.harris1989@hotmail.com
Lyndsey Warren	Lynsbopdelula@hotmail.co.uk
Lynette Amor	lynaamor@gmail.com
Lynn Popay	lynnpopay@yahoo.com
Lynne Thurston	lt02@optusnet.com.au
Lynne Marie Orlando	lynneo1950@bigpond.com
Macy Jonas	macyj09@hotmail.com.au
Maddison Panting	maddison.panting@hotmail.com
Madison	Mmadisscott@gmail.com
Maeve Parker	maeve.parker@hotmail.com
Magenta Graziano	m.graziano1985@gmail.com
Maike van Veen	eetgeendierenleed@live.nl
Mandy	Mandyokeefenz@gmail.com
Mandy Allen	mandyallen0212@gmail.com
Maree Bowater	maree.bowater82@gmail.com
Maree Diane	marcro321@gmail.com
Maree Wyeth	mareewyeth@gmail.com
Margaret Ann Lockyear	lockyear@bigpond.com
Margaret Morris	jetjessa@hotmail.com
Margaret Spiers	eveningowl23@gmail.com
Margi Mattes	MARGISHANE@BIGPOND.COM
Marguerite Cordell	cordellmhf@bigpond.com
Maria	Reaxmas@gmail.com
Maria Morena	mmorena3@bigpond.com
Maria Rita Fiannacca	mariarita.fiannacca@gmail.com
Maria Soria	mariasoria919@gmail.com
Mariam Khatibi-Najibi	mariam73khatibi@gmail.com
Marian Lewis	mrnnlw@yahoo.com.au
Marianne Salvatore	marianneks49@gmail.com
Marie	Ezra5582@gmail.com
Marie Pousson	amcanally1@bigpond.com
Marilyn De Laney	marilynronda@gmail.com
Marilyn Orr	gomotwovegans@gmail.com

Marina DeBris	marinadebris@gmail.com
Marion Horton	marionhorton27@gmail.com
Marion Wall	Redape11@optusnet.com.au
Marisa Battistel	Marisa.battistel@gmail.com
Marisa Sinn-Dorfeld	agnesofgod.msd@gmail.com
Marisol Melgarejo	marisolphoebemelgarejo@gmail.com
Marissa Edwards	m.edwards@business.uq.edu.au
Mark	mrmarkbennett2@gmail.com
Mark	mfberriman@gmail.com
Mark Betts	chatsworth12@hotmail.com
Mark Ewins	ewins.m@gmail.com
Mark Joseph Dino	markiosephdino149@gmail.com
Mark Kennedy	markjkennedy1976@gmail.com
Mark Stuart-Jones	ms_j1000@gmx.com
Marley	Marley.tia.c@gmail.com
Marta Niwczyk	m.niwczyk@gmail.com
Martha Boshnick	mboshnick@gmail.com
Martyn Noble	manoble@bigpond.com.au
Mary Bracken	maryb63@optusnet.com.au
Mary Cook	bluedogbds@hotmail.com
Mary Cuthbertson	marycuth99@gmail.com
Mary Jones	Aliens2112@outlook.com
Maryn Sullivan	maryn13@gmail.com
Masha Khatibi	khatibim88@gmail.com
Matt Hawkins	matzrocks@hotmail.com
Matt Hawkins	matzrocks@hotmail.com
Matt Randall	randallmp@outlook.com
Matthew Micallef	Matthew@micallefcorp.com.au
Maureen Sladdin	reenie2@bigpond.com
Maxine Gillman	magilleugenia@gmail.com
Maya Ashiba	maya.sugimoto@gmail.com
Maya Tannous	mayatannous977@gmail.com
Meagan Brown	meagan_sims@hotmail.com
Meagan Douglas	meagan.douglas@gmail.com
Meaghan Hughes	mssb45@outlook.com
Meera	mdkhoosal@gmail.com
Meg	meghan.e.quinlan@icloud.com
Meg Worrell	megworrell@y7mail.com
Megan	Megsilou@outlook.com
Megan Lunow	meganlunow79@yahoo.com
Megumi	Megumikoyamapan@gmail.com
Mel Harrison	melligrubb@gmail.com
Mel Sanderson	Melsanderson22@gmail.com
Melanie Beach-Ross	melaniebeachross61@gmail.com
Melanie Walton	melaniewalton233@hotmail.com
Melegueta Mattay	ymeldoon@gmail.com

Melissa	mklatsia@gmail.com
Melissa Brennan	melissalbrennan@gmail.com
Melissa Irons	melissa@bonorong.com.au
Melissa Macpherson-Kardol	Careswheatbelt@outlook.com
Melissa Shaw	blondesplices2003@yahoo.com.au
Melvy Connell	melvyconnell69@gmail.com
Merete Holm	climbermlh@gmail.com
Merete Paulsen	meretelp@gmail.com
Merit Tabak	silimavanya@gmail.com
	"Barina" 107 Ripple Downs Rd, Southwood, Moonie, QLD 4406
Michael & Sarah Giltrow	sooty06@aol.com
Michael Chamberlain	michaelchilcott@yahoo.com.au
Michael Chilcott	Castleg1@bigpond.com
Michael Hauswirth	michael.inturrisi@gmail.com
Michael Inturrisi	michael@michaelvertes.com
Michael Vertes	mbaginski@hotmail.com
Michaela Baginski	michellejlewisphotmail.com
Michelle Lewis	Shellbaker2010@gmail.com
Michelle Baker	shelle.beveridge.67@gmail.com
Michelle Beveridge	mjhankins77@gmail.com
Michelle Hankins	mishgre@bigpond.com
Michelle Head	shelleoz56@gmail.com
Michelle Hepburn	mjensz64@gmail.com
Michelle Jensz	beanhead0360@hotmail.com
Michelle Leigh	chellimantel3@gmail.com
Michelle Mantel	Michelleowen2011@gmail.com
Michelle Owen	rogerandmichelle@bigpond.com
Michelle Parkes	mrowbotham.83@gmail.com
Michelle Rowbotham	fab5wendt@gmail.com
Michelle Wendt	miirakostava@skymesh.com.au
Miira Kostava	mikayamafuji@gmail.com
Mika Yamafuji	Mikadie@gmail.com
Mikadie Joyce-Bates	Sallymick27@gmail.com
Mike	sumik@optusnet.com.au
Mike Edwards	m.fowlie@outlook.com
Mindy Fowlie	Veganmipstar@gmail.com
Mippy	mirandaleeden@hotmail.com
Miranda Leeden	Septemberhappiness@outlook.com
Moi Dunn	pinkhotstar77@hotmail.com
Moir	maddiemux@outlook.com
Moir Sheppard	doepgen@hotmail.com
Monika Doepgen	doepgen@hotmail.com
Monika Doepgen	icerabbit68@hotmail.nl
Monique Buijs	moni@ecn.net.au
Monique Fisher	monique.miklosmartin@gmail.com
Monique Miklos-Martin	

Morgan Bouldin	caytibouldin@gmail.com
Muller Henrietta	mullerhenister@gmail.com
Muriel Braun	murielbraunmarie@icioud.com
Muthu Prathap Rajamohan	muthuprathap@gmail.com
MV L	m17v91@gmx.net
Myra Apelu	Myra.apelu@gmail.com
Nada	nadavidakovic@hotmail.com
Nadia Warne	nadiawarne@yahoo.com
Naomi	naomiwoodgate@hotmail.com
Naomi Fowkes	naomifryer@hotmail.com
Naomi Masterson	naomi.l.masterson@hotmail.com
Naomi Oliver	naomioliver22@gmail.com
Narelle	Narelle.mole@hotmail.com
Nashra Jamil	jamilnashra@gmail.com
Nasia Tsekouras	abolishspeciesism35@gmail.com
Natalie	natalieann909@gmail.com
Natalie Bailey	nataliebailey80@yahoo.co.uk
Natalie Connell	midben.connell@gmail.com
Natalie Jansen	jansen_n@yahoo.com
Natalie Leslie	natalie@homesrus.hk
Natalie Nakzono	natalie.nakazono@gmail.com
Natalie O'Connor	Michaelandnat8@bigpond.com
Natalie Tharratt	natalotus50@gmail.com
Natasha Harley	tasha.harley@exemail.com.au
Natasha Worcester	natasha.worcester@hotmail.com
Neale & Perri Dixon	npdixon@bigpond.com
Neena Love	neena.love678@gmail.com
Neil Saldanha	neilisaldanha@gmail.com
Nel De Groot	neldegroot@yahoo.com
Nerida Ramaci	Neridaramacinicotra@gmail.com
Nerissa Demetriou	nerissa.demetriou@gmail.com
Nichola Briggs	nicbriggs1@icloud.com
Nicholas Bonnett	ncbonnett25@gmail.com
Nicholas Galea	nicholas-galea@outlook.com
Nick Andrushenko	Nicka@maxitrans.com.au
Nicki Beaumont	oznchilli@gmail.com
Nicola Stuart	Nicola.stuart67@bigpond.com
Nicola Whitehead	nicola@whitehead19.com.au
Nicolas Hodges	nicolashodgessimon@hotmail.com
Nicole Browne	nsbrowne@iinet.net.au
Nicole Daley	Nicole.daley@live.com.au
Nicole Deighton	nikdeighton@hotmail.com
Nicole Luhrs	nicoleluhrs@hotmail.com
Nicole Sumpton	saphire106au@yahoo.com
Niina Anttinen	niina.anttinen@gmail.com
Nikita	Nikitaigler@icloud.com

Nikki Matthews	nmatthews@live.com.au
Nikki Wilson	nikkio75@yahoo.com.au
Nirvana Williams	nirvana_rose_williams@hotmail.com
Norie Nakanashi	norie01n310608@gmail.com
Ntina Robbs	ntina.robbs@bigpond.com
Olga Pope	Olga.pope@hotmail.com
Olivia David Brown	oliver.brown2011@hotmail.co.uk
Olivier Bouvry	olivier@open2.be
Oscar Keating	oscarkeating18@gmail.com
P Gordon	P_gordon@live.com.au
Paige Magurie	maguirepaige@gmail.com
Pam Fioretti	blue.ladybird.162@gmail.com
Pamela Gallagher	pamela.gallagher1@gmail.com
Pamela Ison	pam@isonenvironmental.com
Pamela Mariko	pamelamariko1@gmail.com
Pamela Paikopoulos	Sokollate11@gmail.com
Pamela Rutherford	emeowlme@yahoo.com.au
Paolo	sethpablito@gmail.com
Paris Leathart	pleathar@bigpond.net.au
Patricia	Patriciamckay94@hotmail.co.uk
Patricia Coghlan	pcoghlan@y7mail.com
Patricia Dull	patdull1947@gmail.com
Patricia Picinini	patriciapicinini@gmail.com
Patricia Rizzo	sensationaldogs1@gmail.com
Patrick Green	Patex99@hotmail.com
Paul	paulfoo1@outlook.com
Paul Murphy	paul.cronulla@bigpond.com
Paula Chiaruttini	underdog1956@y7mail.com
Pedro Allemant	futuroveganpop@gmail.com
Penne Davis	Penne.davis@outlook.com
Penny & Cam Robertson	pennycamrw@gmail.com
Pepita Ridgeway	Pepitaridgeway@yahoo.com
Peta Akester	petaakester@gmail.com
Pete Harrison	P.i.pi@bigpond.net.au
Pete Scarth	itspedro1806@gmail.com
Peter Ashkar	peterashkar@bigpond.com
Peter Lloydsmith	peterlloydsmith@gmail.com
Peter Rowbotham	prowbotham.983@gmail.com
Peter Sab	cremello_bloke@yahoo.com
Peter Wickenden	peterwickenden8@bigpond.com
Philip Crabtree	philip.crabtree@vmd.com.au
Phoenix French	Phoenixfrench@icloud.com
Piper Bates	cadencepe8@gmail.com
Piraprapa Pocshatbawonkul	preme9156@gmail.com
PJ Want	pamelajanewant@gmail.com
Prana Izquierdo	Prana.izq@gmail.com

Praneetha Kurmala	praneethak.99@gmail.com
Pratik Shipurkar	adv.pratik.shipurkar@gmail.com
Priya Subramaniam	poisonoracle@gmail.com
Quentin Dresser	qdresser@gmail.com
Rachael Dunnell	rachael_marie32@yahoo.com
Rachel Neynens	rachelneynens@hotmail.com
Rachel Brookw	rachie-b72@hotmail.com
Rachel Crane	rachel.crane5@outlook.com
Rachel Mary Cassidy	rcrackle@gmail.com
Rae Sikora	rae@plantpeacedaily.org
Rahul Gupta	Rahul.iem@gmail.com
Raj	Rajanranjit@icloud.com
Ralph Graham	razza50k@gmail.com
Ramona Jesudhason	r1jesudhason@hotmail.com
Randy Schmitz	tmntrule999@yahoo.com
Rani	smithrani@hotmail.com
Ranjit Kaur	Rsandhusbs@gmail.com
Rebecca	bec_egan10@yahoo.com.au
Rebecca Brockes	rebeccabrockes@hotmail.com
Rebecca Carroll	Becci_campbell@hotmail.com
Rebecca Dewar	becdewar@gmail.com
Rebecca Golding	3moomoos@gmail.com
Rebecca Moir	masai_101@hotmail.com
Rebecca Phoenix	Voodooorain66@hotmail.com
Rebekah	bekydunfird@gmail.com
Rebekah	Rebekahelaine21@gmail.com
Rebekah Curtain	rebekahhague@hotmail.com
Renaë	Renaevoller@gmail.com
Renaë Furnell	renaefurnell@hotmail.com
Renee	renee.evelyn07@gmail.com
Renee A	R.sabel@hotmail.com
Renee Mumford	renmumford@gmail.com
Renee Mumford	renmumford@gmail.com
Revel Pointon	revpointon@hotmail.com
Rheusuin Brown	Rheusuinb@gmail.com
Rhiannon	rhi.jones13@outlook.com
Rhonda Green	nannyg@gmail.com
Rhonda Walsh	rhondawalsh223@gmail.com
Rianne	shane_2004_86@hotmail.com
Richard Rionda Del Castro	Richard@hannibalpictures.com
Richard Rutherford	richeeno1@hotmail.com
Richelle Donohue	Snuffys_stuff@icloud.com
Ricky	Rickysmith7@outlook.com
Rita Bennett	enquiries@ibahspa.com.au
Ritu Naithani	ritunaithani75@gmail.com
Roanne Pye	roannep59@gmail.com

Robert Chillari	robchill181@gmail.com
Robert Hart	bolshibo@bigpond.net.au
Rochelle	rochellebenazic@gmail.com
Rochelle	Rochellechester26@gmail.com
Rochelle Keegel	rochelle.keegel@alumni.griffithuni.edu.au
Rohini de Silva	rohinats@gmail.com
Ronda Rutherford	ronda999@live.com.au
Rory Carmichael	rorycarmichael247@gmail.com
Rosalie Scott	rosalie.anne@bigpond.com
Roshanak Pilram	roshanak.pilram@outlook.com
Ross Bennie	ross@twwmorayfield.com.au
Roz Smith	okra_blade07@icloud.com
Ruby Maslen	rubyleemaslen@gmail.com
Russell Brown	dingusdelux@gmail.com
Russell Williams	russell.williams.48@gmail.com
Ruth	ruth@ruthhatten.com
Ruth Adams	ruthadams138@gmail.com
Ruth Bodeman	rbodeman@aol.com
Ruth Norris	rnorris3@myune.edu.au
Ryan & Ruth Fraser	RRFraser_21@outlook.com
Sabine Dahlhaus	sabinedahlhaus74@t-online.de
Sabine Gonelli	sabinegonelli@gmail.com
Sabrina Ruscat	sassysab12@hotmail.com
Sally	Sally.b33@hotmail.com
Sally Baker	radnace@hotmail.com
Sally Fisher	adonia111@hotmail.com
Sally Unwin	sallyunwin@ymail.com
Salome Argyropoulos	salomesathyasai@gmail.com
Sam	Samiafaridboctor@gmail.com
Sam Dixon	samdixonmusic@gmail.com
Sam Drysdale	Sammynet4@hotmail.com
Sam Howland	mahon08@hotmail.co.uk
Samantha Stevens	Vegansamclarke@gmail.com
Samantha Turk	samturk000@yahoo.com.au
Samara Grumberg	samaragrumberg@gmail.com
Samuel Neilson	sineilson17@gmail.com
Sandra Boldiston	rootreatsanctuary@gmail.com
Sandra Dennett	san.mark@optusnet.com.au
Sandra Farrell	sandymarie.farrell78@gmail.com
Sandra Hale	sandihale@hotmail.com
Sandra Naumann	koffee1710@gmail.com
Sandy	sandyspiers88@gmail.com
Sandy Walshe	news4sandy@hotmail.com
Sara Kelly	kellysara71@gmail.com
Sarah	Sarahdollthy21@gmail.com
Sarah	sarahsommerville@hotmail.com

Sarah Anthony	sarah4@iinet.net.au
Sarah Fraser	sarahfraser06@gmail.com
Sarah Jones	sarahkatherinejones@gmail.com
Sarah Keightley	funkyzoobie@hotmail.com
Sarah McNabb	stopthekillingnow@gmail.com
Sarah Robb	Sarabsbabysit@hotmail.com
Sarah Silverster	sarebear108@hotmail.com
Sarah Thomas	Sarahthomas272@hotmail.com
Sarah Turner	stturner77@yahoo.co.uk
Sarah Wade	Sarahlouwade@gmail.com
Sassica	Sassicab@yahoo.com
Sean	nsw_fire_fighter@hotmail.com
Sel Burek	selburek@gmail.com
Seona James	Seonajames@gmail.com
Sepehr Pouyanfar	Spouyanfar8@gmail.com
Serani Dodson	chn67@hotmail.com
Serena Bagley	s.bagley@uq.edu.au
Serena D'Alessandro-Rodger	serenadr@ymail.com
Serina Herman	sezherman222@gmail.com
Sh Khalili	shkhalili_ms@yahoo.com
Shane David	Obbwy_1999@hotmail.com
Shane Green	shane.vegangreen@gmail.com
Shannon	Equineglitzphotography@hotmail.com
Shannon Bell	shanonbell@yahoo.com.au
Shanon Browne	shanonbell7@gmail.com
Shantel Daniels	Shantel.daniels@outlook.com
Sharne Vogt	movo1@westnet.com.au
Sharon Bourne	willow23@y7mail.com
Sharon Bradshaw	smanson_dawn@hotmail.com
Sharon Dane	sharon.dane@bigpond.com
Sharon Farmiloe	sharonfarmiloe@live.co.uk
Sharon Hampton	francisrose1970@gmail.com
Sharon Margaret Tupper	sharon.tupper@gmail.com
Sharon McFadden	shazz1313@yahoo.com.au
Sharon Phillips	auntys hazzen1@bigpond.com
Sharon Scull	Robert.scull@optusnet.com.au
Sharon Stuart	sharonredstuart@gmail.com
Sharon Ware	daphnevetnurse@hotmail.com
Shaun Adams	jackz34@hotmail.com
Shawn Butchko	ginocancilla@yahoo.com
Shayla Olsen	Shayla.renee.olsen@gmail.com
Sheida Badiie	sheidab@yahoo.com
Sheila	vinmas2@bigpond.com
Sheila Donoghue	s.donoghue63@gmail.com
Shelley Farman	shelleyfarman@live.com.au
Shelley Hartnup	shelleyck1@hotmail.com

Shelley Van wyk	Meanimalluva@gmail.com
Shenee	Shenee.coleman97@gmail.com
Sheridan Fisk	sfisk2012@hotmail.com
Sheridan Karen Heaton	sheridactyl16@gmail.com
Sherree Gordon	Sheecat9@hotmail.com
Sherri Johnston	sherrimjohnstom7S@gmail.com
Sherriden Sloan	sherridens@gmail.com
Shirley Birney	congob12@tpg.com.au
Shoba Nair	nairshoba41@hotmail.com
Shohre Mansouri	shohre.mj@gmail.com
Shona Payne	Shonaleepayne@gmail.com
Sian Farrow-Blance	sianfarrowblance@gmail.com
Silke Nawrocki	silke.nawrocki@gmail.com
Silvia Oliveira	silvia.o@iafrica.com
Silvia Oliveira	silvia.o@iafrica.com
Sim Choo Khim	ivyssim1997@gmail.com
Simon Burke	Slipsly2000@gmail.com
Simon Nightingale	redscan1@gmail.com
Simone	Simirox7@gmail.com
Sinead	sinead.disaya@gmail.com
Sinead Carroll	Sinead_beauty@live.co.uk
Skye	skyebrown@zoho.com
Skye Brisotto	skyebrisotto13@gmail.com
Skye Miller	skymiller1990@gmail.com
Sonia Baker	bakes29@live.com.au
Sonja Love	theloves55@bigpond.com
Sonja R	sristev@gmail.com
Sophie	sophiebannister01@gmail.com
Sophie Coulton	ssmc2202@outlook.com
Sophie Tolich	tolichsophie@gmail.com
Stacey Barnden	staceybarnden@hotmail.com
Stacey Harrison	staceymharrison87@gmail.com
Stacey Hofmann	stacey.hofmann@live.com.au
Stefan Testi	stefan.testi22@gmail.com
Stella Bartlett	stellabartlett9@gmail.com
Stephanie Janssen	stephanie.elise@hotmail.com
Stephanie Martin	stephanienicolemartin@hotmail.com
Steven Uijland	spuijland@yahoo.com.au
Sudipta	Sudipta.aus@gmail.com
Sue	Sioux.yoga@hotmail.com
Sue Anderson	Szumai@theandersons.net.au
Sue Clarke	suemclarke9@gmail.com
Sue Hay	susanhay190@gmail.com
Sue Jackson	sue_jackson@optusnet.com.au
Sue Kelly	skelli@gmail.com
Sue Kirby	Kirby1810@gmail.com

Sue Litchfield	Sue.litchfield@bigpond.com
Sue Waugh	waugh861@bigpond.com
Sue Weber	dapawap@hotmail.com
Sue Wells	Tourmalinecrow@gmail.com
Sue West	sue.westcott57@gmail.com
Sue Woodford	suewoodford1@bigpond.com
Sukhwant Kaur	Kaursukhwant722@gmail.com
Susan Adcock	sueperstar22@gmail.com
Susan Buckland	vegannotviolence@gmail.com
Susan Carol Bradshaw	sbradshaw@pobox.com
Susan Carpenter	susancarpenter1@bigpond.com
Susan Crossley	suecrozz@bigpond.com
Susan Eckholdt	mail@falabellahorses.com
Susan Henry	lottieandlance@hotmail.com
Susan Jane	susanjh444@gmail.com
Susan Kane	Suzyk58@hotmail.com
Susan Lane	susan.lane@live.com.au
Susan Lanzaro	suelschroeder@gmail.com
Susan Lee	susiegk@hotmail.com
Susan McMahon	sueanddave4@bigpond.com
Susan Moran	suelmoran@gmail.com
Susan Player	sue103jc@hotmail.co.uk
Susan Sorensen	quinkan@gmail.com
Susan Stock	susana.stock@gmail.com
Susan Woodbury	willaroysusan@gmail.com
Susanne	susanne.getsorted@gmail.com
Susanne Abbott	Smabbott@optusnet.com.au
Susanne Bayly	Suebe.79@gmail.com
Susie Hearder	doggono@gmail.com
Susie Hicks	therealteam25@gmail.com
Susie Redford	snezana13r@gmail.com
Suzan Toma	s.toma@home.nl
Suzanne Politis	s.politis@aussiebroadband.com.au
Sylvia Cooper	sylviacooper@iinet.net.au
Syndy Gordon	syndy_lee_watson@yahoo.com.au
Tabitha	tabitha.buttel@outlook.com
Tamara	Tammytyndall@hotmail.com
Tammy	tammy_bergman@hotmail.com
Tammy Browne	Tammy.browne@hotmail.com
Tammy McMaster	mcmaster.tammy@gmail.com
Tammy Omodei	tammyomodei@gmail.com
Tamra Degotardi	tamra.degotardi@gmail.com
Tania	Peopleamdtheirpaws@gmail.com
Tania Hill	taniamhill@yahoo.com.au
Tania Hutchins	Tania.hutch@gmail.com
Tanya James	tanyajames@y7mail.com

Tara Murphy	tara.murphy4444@gmail.com
Taryn Haynes	taryn@khaya.com
Tash Poole	tashpoole@live.com
Tay	taylaarchie@outlook.com
Tayla Jovanovic	tayladenise@hotmail.com
Taylor Frisby	taylorfrisby1@gmail.com
Taylor McEvoy	taylor.m1993@live.com
Ted Hume	baseliner2010@hotmail.com
Teresa	treeza2812@yahoo.com.au
Teresa Watling	td17wg@gmail.com
Terri	terrigreen58@yahoo.com
Terri Eagle	Terri.Eagle73@gmail.com
Thomas Archer	fatzcatzz@gmail.com
Tiana Kennedy	yokaiscribbles@outlook.com.au
Tiffany Gealy	t.gealy@hotmail.com
Tiffany Mclaughlan	tiffanymclaughlan03@gmail.com
Tiia Toivonen	ripeltaja@hotmail.com
Tijuana	Tjnparker@hotmail.com
Tilly Wardale	matilda_charlotte@hotmail.com
Tim A	tallen_90@hotmail.com
Tim Oneill	timothyoneill187@gmail.com
Tina Jackson	tja99466@bigpond.net.au
Tina Watt	tina55watt@gmail.com
Toby Smith	tobysmithfst@gmail.com
Tom	tmaher1999@gmail.com
Tom Landers	Walkunharmed@gmail.com
Tomoyo Tamatani	tomoyotamatani@y7mail.com
Toni Arndell	toniarndell@icloud.com
Toni Ede	toni.ede.au@gmail.com
Tony Brookes	Tony.brookes@live.com
Tony Clunies-Ross	monster.1@westnet.com.au
Tony Jovevski	Tony.Jovevski@gmail.com
Tracey	Tblomquist78@gmail.com
Tracey Burkill	traceyburkill@hotmail.com
Tracey Davey	traceyadavey@gmail.com
Tracey Esparza	traceyesparza@hotmail.com
Tracey Fraser	johnandtraceyfraser@gmail.com
Tracey Gordon	Traceylovesbats@hotmail.com
Tracey Herbert	gregtrace3216@yahoo.com.au
Tracey Shrubb	traceyshrubb5@gmail.com
Tracey Umana	tracey@indefinance.com.au
Tracy Howard	tracylee2709@live.com.au
Tremaine Moana	fromtremaine@gmail.com
Trish	Trishrohl@outlook.com
Trish Denny	tric69@icloud.com
Trudy Keys	Trudykeys79@gmail.com

Tu Hape	Tu.hape@outlook.com
Tyler Ratcliffe	tyler.j98@hotmail.com
Ursula Longheon	ursula@chicmanagement.com.au
Valerie Shields	valerieanne53@hotmail.com
Vanessa	imvponce@yahoo.com
Vanessa Bartholomew	v.bartholomew@icloud.com
Vanessa Campbell	vanessawhalley@hotmail.com
Vanessa Danson	nessgiorla@gmail.com
Vanessa Lucas	wanessa31@hotmail.com
Vanessa Wells	nesiw@yahoo.com.au
Venus Rohl	venusrohl@gmail.com
Verena Homberger	verenaho@optusnet.com.au
Veronica Mclindin	vmclindin@gmail.com
Veronique De carne	flovema06@yahoo.com
Vesna Curak	vesnacurakvesna@hotmail.com
Vic Bostock	care4animals@hotmail.co.uk
Vicki	vickilapraik@gmail.com
Vicki Lloydsmith	vickilloydsmith@gmail.com
Vickie Breckenridge	vickie.breck@gmail.com
Victoria Hill	veecheell@gmail.com
Victoria Jones	victoriajones.1@bigpond.com
Victoria Schnabl	vickib@velocitynet.com.au
Vikki Johnson	vi22ijohn5on@gmail.com
Vikki Vimukti Warren	vimuktiwarr@gmail.com
Viktor Ruzinsky	viktor.ruzinsky@gmail.com
Vineta Dixon	Vineta.dixon@bigpond.com
Vivienne Williams	vivienne.williams478@gmail.com
Walter	waiterpalombini@gmail.com
Warrick Smith	smithwarrick@hotmail.com
Wendy Ducat	wendyducat@yahoo.com.au
Wendy Grenfell	wgrenfell@gmail.com
Wendy Hart	wendiwoo71@hotmail.com
Wendy Jones	dj.wendy@hotmail.com
Wendy Little	wendylittle919@gmail.com
Wendy Penn	wendy.penn97@gmail.com
Wendy Schober	wendya855@gmail.com
Whendiey Stewart	whendieystewart16@gmail.com
Whitney Homer	wdchomer@hotmail.com
William	AndrewDudas@hotmail.com
William Gunner	william.gunner@live.com
William Haran	helenandbill27@hotmail.com
Xanthi Christidis	angstycat@gmail.com
Yasna Kelly	yaz.kelly@outlook.com
Ying Hu	ying_hu92@hotmail.com
Yoko Arai	sunshineshower1013@gmail.com
Yvonne Stalling	yvonne.stalling@gmail.com

Zac Forster
Zampa Darren
Zann Gava
Zoe
Zoe Butler
Zoe Zaglas

Zacforster1985@gmail.com
azampa11@optusnet.com.au
zanngava8@yahoo.com
allebeoz@gmail.com
zoelizabethbutler@gmail.com
zoe.zaglas@hotmail.com



Attachment 5 – Notice about decision - Statement of reasons



Notice about decision - Statement of reasons

The following information is provided in accordance with section 63 (5) of the *Planning Act 2016* and must be published on the assessment managers website.

The development application for "Rural activities" – "Intensive animal industry" (Expansion of existing piggery to 236,070 SPU)

22/40

Calbrook Road, Lundavra and Moonie Highway, Southwood

Lots 1, 2 & 5 on SP327021 and Lots 9 on PG246

On 24 July 2024, the above development application was:

- ☐ approved in full or
☐ approved in part for _____ or
☒ approved in full with conditions or
☐ approved in part for _____, with conditions or
☐ refused.

1. Reasons for the decision

The reasons for this decision are:

- Having regard to the relevant criteria in the Goondiwindi Region Planning Scheme 2018, the proposed development adequately satisfied the relevant assessment benchmarks, and was approved subject to appropriate, relevant and reasonable conditions.

2. Assessment benchmarks

The following are the benchmarks applying for this development:

Benchmarks applying for the development	Benchmark reference
Strategic Framework	Elements 1-7
Rural Zone Code	Purpose PO1-PO5
Rural Activities Code	Purpose PO7-PO8
Transport & Infrastructure Code	PO1-PO15
Natural Resources Overlay Code	PO5-PO8
Biodiversity Areas Overlay Code	PO1-PO3
Bushfire Hazard Overlay Code	PO1-PO8

3. Compliance with benchmarks

Benchmark reference	Reasons for the approval despite non-compliance with benchmark
PO4 Development does not detract from the amenity of the local area through unacceptable impacts relating to: (a) noise; (b) hours of operation; (c) traffic; (d) advertising devices (e) lighting; (f) visual amenity; (g) privacy; (h) odour; or (i) emissions. Editor's note: Any development involving a sensitive land use must take into account and mitigate any nuisance impacts from existing development in the locality.	Condition to Comply It is stated in the application that the proposed piggery has been separated from sensitive receptors in accordance with the National Environmental Guidelines for Indoor Piggeries (NEGIP). The nature and scale of the activity has the potential to impact on the amenity of the local area if not managed in accordance with the submitted documentation. Nuisances associated with noise, dust and odour can be conditioned as part of an approval.
Rural Activities Code	
AO8 Operational activities, <i>buildings</i> (other than for <i>accommodation activities</i> or administrative purposes), pens, ponds, <i>structures</i> and waste disposal areas associated with an <i>intensive animal industry</i> comply with the minimum setbacks specified in Table 9.3.4.2—Intensive animal industry setbacks. Editor's note—the provision of adequate setbacks may be demonstrated by ensuring that the design and operation of an intensive animal industry complies with the following industry guidelines:- • <i>Queensland Guidelines for Meat Chicken Farms 2012;</i> • <i>Reference Manual for the Establishment and Operation of Beef Cattle feedlots in Queensland;</i> • <i>Interim Guideline – Sheep Feedlot Assessment in Queensland May 2010;</i> <i>National Environmental Guidelines for Piggeries 2nd Edition (revised) 2010.</i>	Alternative Solution It is stated in the application that except for on-site infrastructure and existing piggery buildings, the proposed development complies with the setbacks identified. Further, the units have been located to ensure they comply with the separation distance required under the NEGIP.

4. Relevant matters for impact assessable development

The following matters were given regard to or assessment carried out against, in undertaking the assessment of this development application.

Other relevant matters to the assessment of the development under section 45(5)(b)	Benchmark reference	Assessment carried out against or assessment had regard to
Existing lawful use of the site and current approvals	-	☐ assessed against ☒ had regard to
The proposed feedlot further strengthens rural production, which aligns with the major economic contributors of the region	Strategic Framework – Element 5	☒ assessed against ☐ had regard to
Environmental Authority issued for the use	N/A	☐ assessed against ☒ had regard to

5. Matters raised in submissions for impact assessable development

Matters raised in any submissions	Description of how matters were dealt with in reaching the decision
Nuisances - the modelling fails to consider the full extent of odour sources and their potential health implications. - Odour has the ability to harm the quality of life, cause health problems, impact the value of property and overall operation of business - Concerns regarding odour modelling methodology - The expansion will increase the number of flies and vermin. - Increase in adverse human health effects including asthma	The applicant's consultant has advised that the proposed development has been assessed in accordance with the National Environmental Guidelines for Indoor Piggeries (NEGIP). This document sets out the separation requirements for piggeries to comply with. Further, the Odour Impact Assessment has been peer reviewed by an independent third-party. To ensure compliance, the Grower Unit 2 capacity was reduced by approximately half There was extensive discussion between the applicant and DAF regarding this part of the assessment. Nuisance conditions have been imposed by Council regarding nuisances such as noise, dust and odour. Operating hours can be conditioned to be generally in accordance with the details of the application, however it is acknowledged that this type of activity operates 24 hours a day, seven days a week. Other environmental matters may be addressed/conditioned in the Environmental Authority issued by DAF.
Traffic - the proposed development exacerbates traffic congestion and road safety concerns, particularly along Dicks Rd - We would think for the development Application to be viable that all access easements be valid - extra movements possess further risk to Dicks rd and the Moonie Highway	The applicant's consultant states that: the applicants have an agreement with the landholders to maintain the entirety of the access easement, at no cost to the land holders. They also have an informal historic agreement with Western Downs Regional Council to maintain the public section of Dicks Road. Essentially, these roads are maintained to the same standard as unsealed rural roads in Western Downs Regional Council. Conditions have been applied to ensure accesses are maintained to appropriate standards.
Flooding recurrent flooding events pose imminent dangers, with contaminated waters jeopardizing our domestic and stock water sources	The piggery sites are not subject to inundation during flood events. The primary effluent disposal method is evaporation, and any effluent application will be appropriately managed. A condition regarding protection of soils has been applied. Detailed requirements are conditioned in the Environmental Authority.

Matters raised in any submissions	Description of how matters were dealt with in reaching the decision
Impacts of existing approved expansion cannot yet be properly measured the expansion outlined in the application has not yet commenced, thus preventing both the applicant and the council from adequately assessing its potential impact on the land, water resources, and sensitive receptors	The proposed development has provided supporting reports prepared by suitably qualified persons to address potential impacts of the development at the increased scale. The submitted reports comply with the relevant requirements.
Impacts on Lundavra State School Lundavra State School is one of the closest sensitive receptors, being just 4,600m away. Concentrated animal feeding operations contribute to lack of air quality, increase in asthma and odours from piggeries are present up to 5km away.	Lundavra School is not currently operational. Notwithstanding, odour impacts have been appropriately addressed. Nuisance conditions have been applied as per the nuisance matters.
Threat to public health and safety - Increased risk of diseases, such as Swine Flu and Japanese Encephalitis - Faeces of the expected quantities increase the risk of illness	The separation of the operation suitably manages risk of zoonotic diseases being directly transmitted from the piggery to the public. Irrigation is not the primary method of waste disposal.
Water - Lack of surface and groundwater security - Piggeries are a very water intensive industry	The water entitlements for the property far exceed the requirements for the piggery. Any future variation in water licenses, based on groundwater availability, is separate to this assessment.
Environmental impacts - Loss of biodiversity - Increased pollution - Soil erosion and contamination - Increase in climate change and contributing to the current climatic crisis - Effluent runoff affecting dams and waterways - Surface water runoff from the site enters Uragra Creek and Stephens Creek.	All piggery buildings are proposed on cleared land or immediately adjacent to the existing piggery. There is no clearing of vegetation regulated under the vegetation management act, nor identified on SPP mapping. The covered effluent ponds for biogas collection reduces the need for the burning of fossil fuels for power. It is intended for biogas to provide power for all the piggeries and the feedmill into the future.
Aboriginal cultural heritage The expansion will result in a loss of aboriginal cultural heritage	A search of the register was completed for the property and did not identify any sites. The development was identified as a Category 4 development due to the land already being disturbed. In accordance with the cultural heritage guidelines, no further consultation is necessary. An advice note has been including relating to cultural heritage obligations of the developer.
Animal cruelty & animal welfare - The intensive animal industry is cruel in the treatment of animals - Australian public's view on how farm animals should be treated has advanced to the point where they expect to see more effective regulation	Animal welfare is not a planning consideration.

Matters raised in any submissions	Description of how matters were dealt with in reaching the decision
Property values / Economic Impacts - the proposed development's adverse effects on property values, compounded by odour issues, increased traffic, and environmental risks, pose dire financial implications for our family farming operation - we also have to consider the long term future success of our business	Economic impacts are not a planning consideration.

6. Matters prescribed by Regulation



Attachment 6 – *Planning Act 2016* Extracts



EXTRACT FROM *PLANNING ACT 2016* RELATING TO APPEAL RIGHTS

Chapter 6 Dispute Resolution, Part 1 Appeal Rights

229 Appeals to tribunal or P&E Court

(1) Schedule 1 states—

(a) matters that may be appealed to—

(i) either a tribunal or the P&E Court; or

(ii) only a tribunal; or

(iii) only the P&E Court; and

(b) the person—

(i) who may appeal a matter (the **appellant**); and

(ii) who is a respondent in an appeal of the matter; and

(iii) who is a co-respondent in an appeal of the matter; and

(iv) who may elect to be a co-respondent in an appeal of the matter.

(2) An appellant may start an appeal within the appeal period.

(3) The **appeal period** is—

(a) for an appeal by a building advisory agency—10 business days after a decision notice for the decision is given to the agency; or

(b) for an appeal against a deemed refusal—at any time after the deemed refusal happens; or

(c) for an appeal against a decision of the Minister, under chapter 7, part 4, to register premises or to renew the registration of premises—20 business days after a notice is published under section 269(3)(a) or (4); or

(d) for an appeal against an infrastructure charges notice—20 business days after the infrastructure charges notice is given to the person; or

(e) for an appeal about a deemed approval of a development application for which a decision notice has not been given—30 business days after the applicant gives the

deemed approval notice to the assessment manager; or

(f) for any other appeal—20 business days after a notice of the decision for the matter, including an enforcement notice, is given to the person.

Note—

See the P&E Court Act for the court's power to extend the appeal period.

(4) Each respondent and co-respondent for an appeal may be heard in the appeal.

(5) If an appeal is only about a referral agency's response, the assessment manager may apply to the tribunal or P&E Court to withdraw from the appeal.

(6) To remove any doubt, it is declared that an appeal against an infrastructure charges notice must not be about—

(a) the adopted charge itself; or

(b) for a decision about an offset or refund—

(i) the establishment cost of trunk infrastructure identified in a LGIP; or

(ii) the cost of infrastructure decided using the method included in the local government's charges resolution.

230 Notice of appeal

(1) An appellant starts an appeal by lodging, with the registrar of the tribunal or P&E Court, a notice of appeal that—

(a) is in the approved form; and

(b) succinctly states the grounds of the appeal.

(2) The notice of appeal must be accompanied by the required fee.

(3) The appellant or, for an appeal to a tribunal, the registrar must, within the service period, give a copy of the notice of appeal to—

(a) the respondent for the appeal; and

(b) each co-respondent for the appeal; and

(c) for an appeal about a development application under schedule 1, table 1, item 1—each

principal submitter for the development application; and

- (d) for an appeal about a change application under schedule 1, table 1, item 2—each principal submitter for the change application; and
- (e) each person who may elect to become a co-respondent for the appeal, other than an eligible submitter who is not a principal submitter in an appeal under paragraph (c) or (d); and
- (f) for an appeal to the P&E Court—the chief executive; and
- (g) for an appeal to a tribunal under another Act—any other person who the registrar considers appropriate.

(4) The service period is—

- (a) if a submitter or advice agency started the appeal in the P&E Court—2 business days after the appeal is started; or
 - (b) otherwise—10 business days after the appeal is started.
- (5) A notice of appeal given to a person who may elect to be a co-respondent must state the effect of subsection (6).
- (6) A person elects to be a co-respondent by filing a notice of election, in the approved form, within 10 business days after the notice of appeal is given to the person.

231 Other appeals

- (1) Subject to this chapter, schedule 1 and the P&E Court Act, unless the Supreme Court decides a decision or other matter under this Act is affected by jurisdictional error, the decision or matter is non-appealable.
- (2) The Judicial Review Act 1991, part 5 applies to the decision or matter to the extent it is affected by jurisdictional error.
- (3) A person who, but for subsection (1) could have made an application under the Judicial Review Act 1991 in relation to the decision or matter, may apply under part 4 of that Act for a statement of reasons in relation to the decision or matter.

(4) In this section—

decision includes—

- (a) conduct engaged in for the purpose of making a decision; and
- (b) other conduct that relates to the making of a decision; and
- (c) the making of a decision or the failure to make a decision; and
- (d) a purported decision; and
- (e) a deemed refusal.

non-appealable, for a decision or matter, means the decision or matter—

- (a) is final and conclusive; and
- (b) may not be challenged, appealed against, reviewed, quashed, set aside or called into question in any other way under the Judicial Review Act 1991 or otherwise, whether by the Supreme Court, another court, a tribunal or another entity; and
- (c) is not subject to any declaratory, injunctive or other order of the Supreme Court, another court, a tribunal or another entity on any ground.

232 Rules of the P&E Court

- (1) A person who is appealing to the P&E Court must comply with the rules of the court that apply to the appeal.
- (2) However, the P&E Court may hear and decide an appeal even if the person has not complied with rules of the P&E Court.

Part 2 Development tribunal

Division 1 General

233 Appointment of referees

- (1) The Minister, or chief executive, (the appointer) may appoint a person to be a referee, by an appointment notice, if the appointer considers the person—
 - (a) has the qualifications or experience prescribed by regulation; and
 - (b) has demonstrated an ability—
 - (i) to negotiate and mediate outcomes between parties to a proceeding; and

(ii) to apply the principles of natural justice; and

(iii) to analyse complex technical issues; and

(iv) to communicate effectively, including, for example, to write informed succinct and well-organised decisions, reports, submissions or other documents.

(2) The appointer may—

(a) appoint a referee for the term, of not more than 3 years, stated in the appointment notice; and

(b) reappoint a referee, by notice, for further terms of not more than 3 years.

(3) If an appointer appoints a public service officer as a referee, the officer holds the appointment concurrently with any other appointment that the officer holds in the public service.

(4) A referee must not sit on a tribunal unless the referee has given a declaration, in the approved form and signed by the referee, to the chief executive.

(5) The appointer may cancel a referee's appointment at any time by giving a notice, signed by the appointer, to the referee.

(6) A referee may resign the referee's appointment at any time by giving a notice, signed by the referee, to the appointer.

(7) In this section—

appointment notice means—

(a) if the Minister gives the notice—a gazette notice; or

(b) if the chief executive gives the notice—a notice given to the person appointed as a referee.

234 Referee with conflict of interest

(1) This section applies if the chief executive informs a referee that the chief executive proposes to appoint the referee as a tribunal member, and either or both of the following apply—

(a) the tribunal is to hear a matter about premises—

(i) the referee owns; or

(ii) for which the referee was, is, or is to be, an architect, builder, drainer, engineer, planner, plumber, plumbing inspector, certifier, site evaluator or soil assessor; or

(iii) for which the referee has been, is, or will be, engaged by any party in the referee's capacity as an accountant, lawyer or other professional; or

(iv) situated or to be situated in the area of a local government of which the referee is an officer, employee or councillor;

(b) the referee has a direct or indirect personal interest in a matter to be considered by the tribunal, and the interest could conflict with the proper performance of the referee's functions for the tribunal's consideration of the matter.

(2) However, this section does not apply to a referee only because the referee previously acted in relation to the preparation of a relevant local planning instrument.

(3) The referee must notify the chief executive that this section applies to the referee, and on doing so, the chief executive must not appoint the referee to the tribunal.

(4) If a tribunal member is, or becomes, aware the member should not have been appointed to the tribunal, the member must not act, or continue to act, as a member of the tribunal.

235 Establishing development tribunal

(1) The chief executive may at any time establish a tribunal, consisting of up to 5 referees, for tribunal proceedings.

(2) The chief executive may appoint a referee for tribunal proceedings if the chief executive considers the referee has the qualifications or experience for the proceedings.

(3) The chief executive must appoint a referee as the chairperson for each tribunal.

(4) A regulation may specify the qualifications or experience required for particular proceedings.

(5) After a tribunal is established, the tribunal's membership must not be changed.

236 Remuneration

A tribunal member must be paid the remuneration the Governor in Council decides.

237 Tribunal proceedings

- (1) A tribunal must ensure all persons before the tribunal are afforded natural justice.*
- (2) A tribunal must make its decisions in a timely way.*
- (3) A tribunal may—*
 - (a) conduct its business as the tribunal considers appropriate, subject to a regulation made for this section; and*
 - (b) sit at the times and places the tribunal decides; and*
 - (c) hear an appeal and application for a declaration together; and*
 - (d) hear 2 or more appeals or applications for a declaration together.*
- (4) A regulation may provide for—*
 - (a) the way in which a tribunal is to operate, including the qualifications of the chairperson of the tribunal for particular proceedings; or*
 - (b) the required fee for tribunal proceedings.*

238 Registrar and other officers

- (1) The chief executive may, by gazette notice, appoint—*
 - (a) a registrar; and*
 - (b) other officers (including persons who are public service officers) as the chief executive considers appropriate to help a tribunal perform its functions.*
- (2) A person may hold the appointment or assist concurrently with any other public service appointment that the person holds.*

Division 2 Applications for declarations

239 Starting proceedings for declarations

- (1) A person may start proceedings for a declaration by a tribunal by filing an application, in the approved form, with the registrar.*
- (2) The application must be accompanied by the required fee.*

240 Application for declaration about making of development application

- (1) The following persons may start proceedings for a declaration about whether a development application is properly made—*
 - (a) the applicant;*
 - (b) the assessment manager.*
- (2) However, a person may not seek a declaration under this section about whether a development application is accompanied by the written consent of the owner of the premises to the application.*
- (3) The proceedings must be started by—*
 - (a) the applicant within 20 business days after receiving notice from the assessment manager, under the development assessment rules, that the development application is not properly made; or*
 - (b) the assessment manager within 10 business days after receiving the development application.*
- (4) The registrar must, within 10 business days after the proceedings start, give notice of the proceedings to the respondent as a party to the proceedings.*
- (5) In this section—*

respondent means—

- (a) if the applicant started the proceedings—the assessment manager; or*
- (b) if the assessment manager started the proceedings—the applicant.*

241 Application for declaration about change to development approval

- (1) This section applies to a change application for a development approval if—*
 - (a) the approval is for a material change of use of premises that involves the use of a classified building; and*
 - (b) the responsible entity for the change application is not the P&E Court.*
- (2) The applicant, or responsible entity, for the change application may start proceedings for a*

declaration about whether the proposed change to the approval is a minor change.

- (3) The registrar must, within 10 business days after the proceedings start, give notice of the proceedings to the respondent as a party to the proceedings.

- (4) In this section—

respondent means—

- (a) if the applicant started the proceedings—the responsible entity; or
- (b) if the responsible entity started the proceedings—the applicant.

Division 3 Tribunal proceedings for appeals and declarations

242 Action when proceedings start

If a document starting tribunal proceedings is filed with the registrar within the period required under this Act, and is accompanied by the required fee, the chief executive must—

- (a) establish a tribunal for the proceedings; and
- (b) appoint 1 of the referees for the tribunal as the tribunal's chairperson, in the way required under a regulation; and
- (c) give notice of the establishment of the tribunal to each party to the proceedings.

243 Chief executive excusing noncompliance

- (1) This section applies if—

- (a) the registrar receives a document purporting to start tribunal proceedings, accompanied by the required fee; and
- (b) the document does not comply with any requirement under this Act for validly starting the proceedings.

- (2) The chief executive must consider the document and decide whether or not it is reasonable in the circumstances to excuse the noncompliance (because it would not cause substantial injustice in the proceedings, for example).

- (3) If the chief executive decides not to excuse the noncompliance, the chief executive must give a notice stating that the document is of no effect,

because of the noncompliance, to the person who filed the document.

- (4) The chief executive must give the notice within 10 business days after the document is given to the chief executive.

- (5) If the chief executive does excuse the noncompliance, the chief executive may act under section 242 as if the noncompliance had not happened.

244 Ending tribunal proceedings or establishing new tribunal

- (1) The chief executive may decide not to establish a tribunal when a document starting tribunal proceedings is filed, if the chief executive considers it is not reasonably practicable to establish a tribunal.

Examples of when it is not reasonably practicable to establish a tribunal—

- there are no qualified referees or insufficient qualified referees because of a conflict of interest
- the referees who are available will not be able to decide the proceedings in a timely way

- (2) If the chief executive considers a tribunal established for tribunal proceedings—

(a) does not have the expertise to hear or decide the proceedings; or

(b) is not able to make a decision for proceedings (because of a tribunal member's conflict of interest, for example); the chief executive may decide to suspend the proceedings and establish another tribunal, complying with section 242(c), to hear or re-hear the proceedings.

- (3) However, the chief executive may instead decide to end the proceedings if the chief executive considers it is not reasonably practicable to establish another tribunal to hear or re-hear the proceedings.

- (4) If the chief executive makes a decision under subsection (1) or (3), the chief executive must give a decision notice about the decision to the parties to the proceedings.

- (5) Any period for starting proceedings in the P&E Court, for the matter that is the subject of the tribunal proceedings, starts again when the chief

executive gives the decision notice to the party who started the proceedings.

- (6) The decision notice must state the effect of subsection (5).

245 Refunding fees

The chief executive may, but need not, refund all or part of the fee paid to start proceedings if the chief executive decides under section 244—

- (a) not to establish a tribunal; or
- (b) to end the proceedings.

246 Further material for tribunal proceedings

- (1) The registrar may, at any time, ask a person to give the registrar any information that the registrar reasonably requires for the proceedings.

Examples of information that the registrar may require—

- material about the proceedings (plans, for example)
- information to help the chief executive decide whether to excuse noncompliance under section 243
- for a deemed refusal—a statement of the reasons why the entity responsible for deciding the application had not decided the application during the period for deciding the application.

- (2) The person must give the information to the registrar within 10 business days after the registrar asks for the information.

247 Representation of Minister if State interest involved

If, before tribunal proceedings are decided, the Minister decides the proceedings involve a State interest, the Minister may be represented in the proceedings.

248 Representation of parties at hearing

A party to tribunal proceedings may appear—

- (a) in person; or
- (b) by an agent who is not a lawyer.

249 Conduct of tribunal proceedings

- (1) Subject to section 237, the chairperson of a tribunal must decide how tribunal proceedings are to be conducted.

- (2) The tribunal may decide the proceedings on submissions if the parties agree.

- (3) If the proceedings are to be decided on submissions, the tribunal must give all parties a notice asking for the submissions to be made to the tribunal within a stated reasonable period.

- (4) Otherwise, the tribunal must give notice of the time and place of the hearing to all parties.

- (5) The tribunal may decide the proceedings without a party's submission (written or oral) if—

- (a) for proceedings to be decided on submissions—the party's submission is not received within the time stated in the notice given under subsection (3); or

- (b) for proceedings to be decided by hearing—the person, or the person's agent, does not appear at the hearing.

- (6) When hearing proceedings, the tribunal—

- (a) need not proceed in a formal way; and
- (b) is not bound by the rules of evidence; and
- (c) may inform itself in the way it considers appropriate; and
- (d) may seek the views of any person; and
- (e) must ensure all persons appearing before the tribunal have a reasonable opportunity to be heard; and
- (f) may prohibit or regulate questioning in the hearing.

- (7) If, because of the time available for the proceedings, a person does not have an opportunity to be heard, or fully heard, the person may make a submission to the tribunal.

250 Tribunal directions or orders

A tribunal may, at any time during tribunal proceedings, make any direction or order that the tribunal considers appropriate.

Examples of directions—

- a direction to an applicant about how to make their development application comply with this Act
- a direction to an assessment manager to assess a development application, even though the referral agency's response to the assessment manager was to refuse the application

251 Matters tribunal may consider

- (1) This section applies to tribunal proceedings about—
 - (a) a development application or change application; or
 - (b) an application or request (however called) under the Building Act or the Plumbing and Drainage Act.
- (2) The tribunal must decide the proceedings based on the laws in effect when—
 - (a) the application or request was properly made; or
 - (b) if the application or request was not required to be properly made—the application or request was made.
- (3) However, the tribunal may give the weight that the tribunal considers appropriate, in the circumstances, to any new laws.

252 Deciding no jurisdiction for tribunal proceedings

- (1) A tribunal may decide that the tribunal has no jurisdiction for tribunal proceedings, at any time before the proceedings are decided—
 - (a) on the tribunal's initiative; or
 - (b) on the application of a party.
- (2) If the tribunal decides that the tribunal has no jurisdiction, the tribunal must give a decision notice about the decision to all parties to the proceedings.
- (3) Any period for starting proceedings in the P&E Court, for the matter that is the subject of the tribunal proceedings, starts again when the tribunal gives the decision notice to the party who started the proceedings.

- (4) The decision notice must state the effect of subsection (3).
- (5) If the tribunal decides to end the proceedings, the fee paid to start the proceedings is not refundable.

253 Conduct of appeals

- (1) This section applies to an appeal to a tribunal.
- (2) Generally, the appellant must establish the appeal should be upheld.
- (3) However, for an appeal by the recipient of an enforcement notice, the enforcement authority that gave the notice must establish the appeal should be dismissed.
- (4) The tribunal must hear and decide the appeal by way of a reconsideration of the evidence that was before the person who made the decision appealed against.
- (5) However, the tribunal may, but need not, consider—
 - (a) other evidence presented by a party to the appeal with leave of the tribunal; or
 - (b) any information provided under section 246.

254 Deciding appeals to tribunal

- (1) This section applies to an appeal to a tribunal against a decision.
- (2) The tribunal must decide the appeal by—
 - (a) confirming the decision; or
 - (b) changing the decision; or
 - (c) replacing the decision with another decision; or
 - (d) setting the decision aside, and ordering the person who made the decision to remake the decision by a stated time; or
 - (e) for a deemed refusal of an application—
 - (i) ordering the entity responsible for deciding the application to decide the application by a stated time and, if the entity does not comply with the order, deciding the application; or
 - (ii) deciding the application.

(3) However, the tribunal must not make a change, other than a minor change, to a development application.

(4) The tribunal's decision takes the place of the decision appealed against.

(5) The tribunal's decision starts to have effect—

(a) if a party does not appeal the decision—at the end of the appeal period for the decision; or

(b) if a party appeals against the decision to the P&E Court—subject to the decision of the court, when the appeal ends.

255 Notice of tribunal's decision

A tribunal must give a decision notice about the tribunal's decision for tribunal proceedings, other than for any directions or interim orders given by the tribunal, to all parties to proceedings.

256 No costs orders

A tribunal must not make any order as to costs.

257 Recipient's notice of compliance with direction or order

If a tribunal directs or orders a party to do something, the party must notify the registrar when the thing is done.

258 Tribunal may extend period to take action

(1) This section applies if, under this chapter, an action for tribunal proceedings must be taken within a stated period or before a stated time, even if the period has ended or the time has passed.

(2) The tribunal may allow a longer period or a different time to take the action if the tribunal considers there are sufficient grounds for the extension.

259 Publication of tribunal decisions

The registrar must publish tribunal decisions under the arrangements, and in the way, that the chief executive decides.

Schedule 1 Appeals

section 229

Appeal rights and parties to appeals

(1) Table 1 states the matters that may be appealed to—

(a) the P&E court; or

(b) a tribunal.

(2) However, table 1 applies to a tribunal only if the matter involves—

(a) the refusal, or deemed refusal of a development application, for—

(i) a material change of use for a classified building; or

(ii) operational work associated with building work, a retaining wall, or a tennis court; or

(b) a provision of a development approval for—

(i) a material change of use for a classified building; or

(ii) operational work associated with building work, a retaining wall, or a tennis court; or

(c) if a development permit was applied for—the decision to give a preliminary approval for—

(i) a material change of use for a classified building; or

(ii) operational work associated with building work, a retaining wall, or a tennis court; or

(d) a development condition if—

(i) the development approval is only for a material change of use that involves the use of a building classified under the Building Code as a class 2 building; and

(ii) the building is, or is proposed to be, not more than 3 storeys; and

(iii) the proposed development is for not more than 60 sole-occupancy units; or

(e) a decision for, or a deemed refusal of, an extension application for a development approval that is only for a material change of use of a classified building; or

(f) a decision for, or a deemed refusal of, a change

application for a development approval that is only for a material change of use of a classified building; or

(g) a matter under this Act, to the extent the matter relates to the Building Act, other than a matter under that Act that may or must be decided by the Queensland Building and Construction Commission; or

(h) a decision to give an enforcement notice—

(i) in relation to a matter under paragraphs (a) to (g); or

(ii) under the Plumbing and Drainage Act; or

(i) an infrastructure charges notice; or

(j) the refusal, or deemed refusal, of a conversion application; or

(l) a matter prescribed by regulation.

(3) Also, table 1 does not apply to a tribunal if the matter involves—

(a) for a matter in subsection (2)(a) to (d)—

(i) a development approval for which the development application required impact assessment; and

(ii) a development approval in relation to which the assessment manager received a properly made submission for the development application; or

(b) a provision of a development approval about the identification or inclusion, under a variation approval, of a matter for the development.

(4) Table 2 states the matters that may be appealed only to the P&E Court.

(5) Table 3 states the matters that may be appealed only to the tribunal.

(6) In each table—

(a) column 1 states the appellant in the appeal; and

(b) column 2 states the respondent in the appeal; and

(c) column 3 states the co-respondent (if any) in the appeal; and

(d) column 4 states the co-respondents by election (if any) in the appeal.

(7) If the chief executive receives a notice of appeal under section 230(3)(f), the chief executive may elect to be a co-respondent in the appeal.

(8) In this section—

storey see the Building Code, part A1.1.

Table 1

Appeals to the P&E Court and, for certain matters, to a tribunal

1. Development applications

For a development application other than a development application called in by the

Minister, an appeal may be made against—

(a) the refusal of all or part of the development application; or

(b) the deemed refusal of the development application; or

(c) a provision of the development approval; or

(d) if a development permit was applied for—the decision to give a preliminary approval.

**EXTRACT FROM THE PLANNING ACT 2016
RELATING TO LAPSE DATES**

***Division 4 Lapsing of and extending
development approvals***

85 Lapsing of approval at end of current period

*(1) A part of a development approval lapses at the end of the following period (the **currency period**)—*

(a) for any part of the development approval relating to a material change of use—if the first change of use does not happen within—

(i) the period stated for that part of the approval; or

(ii) if no period is stated—6 years after the approval starts to have effect;

(b) for any part of the development approval relating to reconfiguring a lot—if a plan for the reconfiguration that, under the Land Title Act, is required to be given to a local government for approval is not given to the local government within—

(i) the period stated for that part of the approval; or

(ii) if no period is stated—4 years after the approval starts to have effect;

(c) for any other part of the development approval if the development does not substantially start within—

(i) the period stated for that part of the approval; or

(ii) if no period is stated—2 years after the approval starts to take effect.

(2) If part of a development approval lapses, any monetary security given for that part of the approval must be released.